

646.402 DURABLE 4 INCH WHITE LINE, THERMOPLASTIC
 (ALL LINES WILL INCLUDE EDGE LINE BREAKS AND
 RADIUS FOR TOWN HIGHWAYS)

ROCHESTER:
 STA. 408+00.00 - STA. 424+00.00 LT & RT

646.412 DURABLE 4 INCH YELLOW LINE, THERMOPLASTIC
 (ALL LINES WILL INCLUDE C/L BREAKS FOR
 TOWN HIGHWAYS) S=SOLID, D=DASHED


ROCHESTER: LT QL RT
 STA. 408+00.00 - STA. 424+00.00 S - S

646.602 TEMPORARY 4 INCH WHITE LINE, PAINT
 (ALL LINES WILL INCLUDE EDGE LINE BREAKS AND
 RADIUS FOR TOWN HIGHWAYS)

ROCHESTER:
 STA. 408+00.00 - STA. 424+00.00 LT & RT

646.612 TEMPORARY 4 INCH YELLOW LINE, PAINT
 (ALL LINES WILL INCLUDE C/L BREAKS FOR
 TOWN HIGHWAYS) S=SOLID, D=DASHED

ROCHESTER: LT QL RT
 STA. 408+00.00 - STA. 424+00.00 S - S

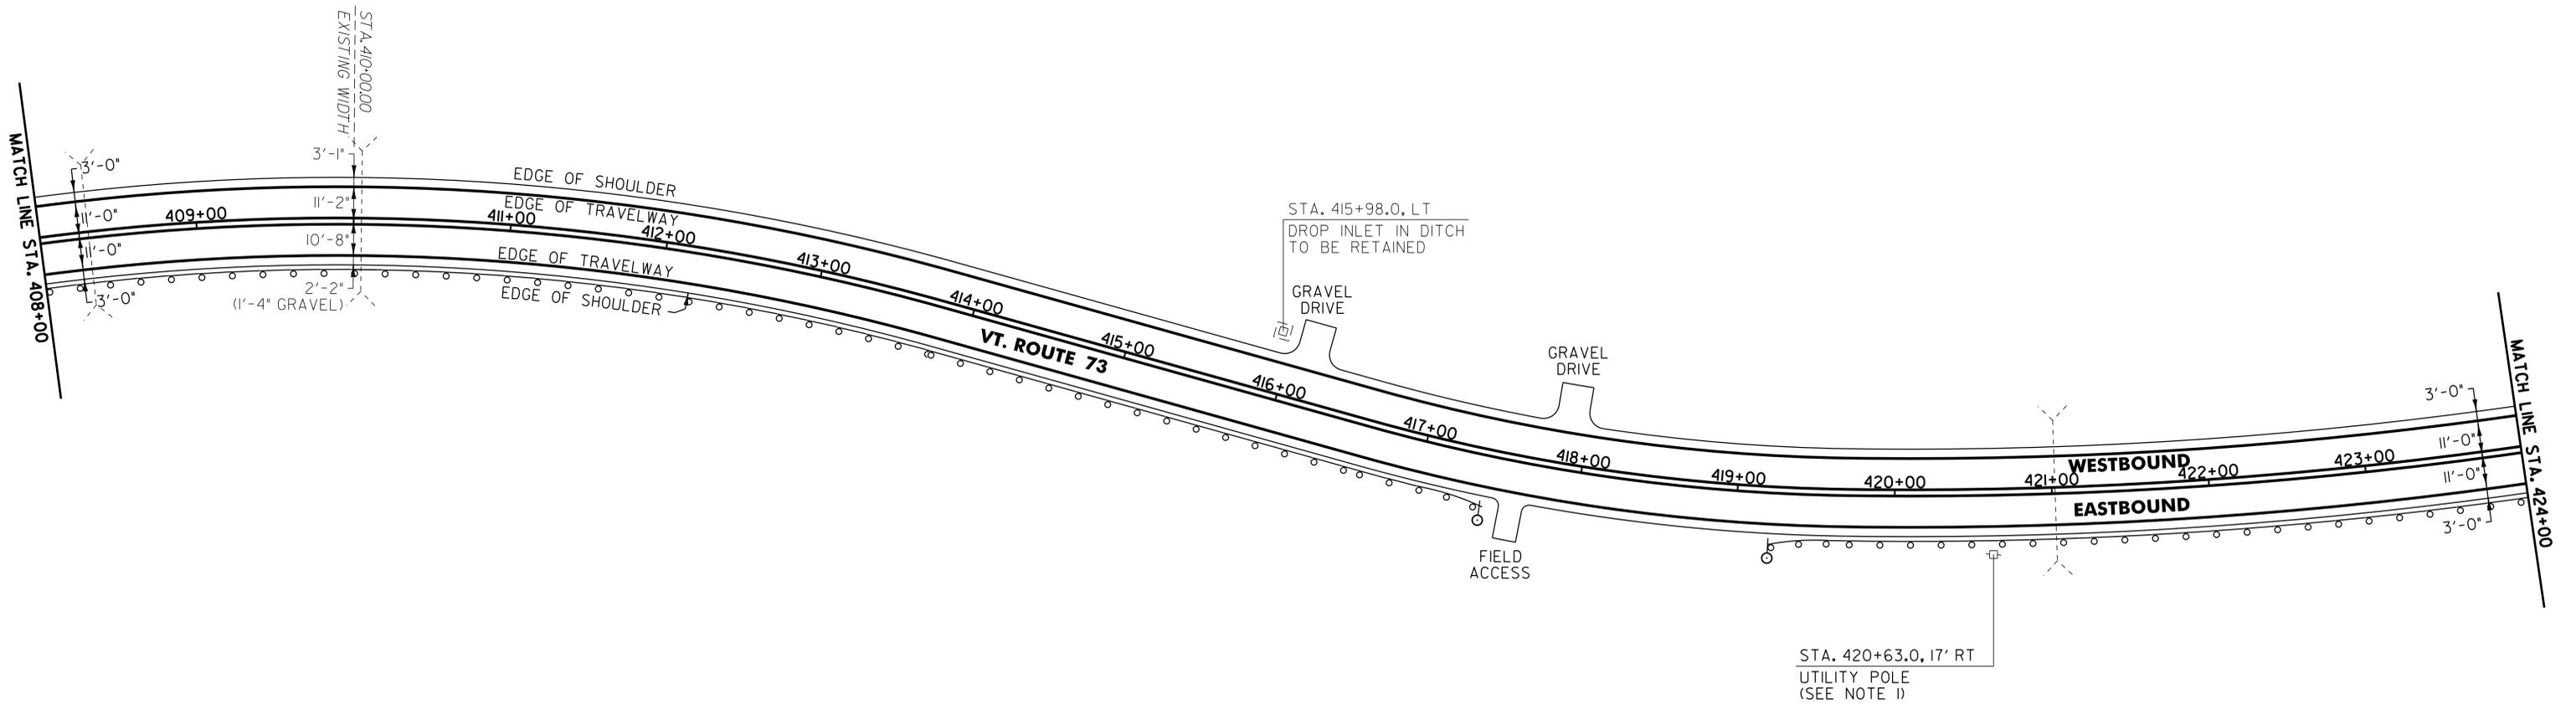

621.20 STEEL BEAM GUARDRAIL, GALVANIZED

ROCHESTER:
 STA. 408+00.0 - STA. 417+05.5 RT (905.5 LF)
 STA. 419+58.5 - STA. 424+00.0 RT (461.5 LF)

621.50 MANUFACTURED TERMINAL SECTION, FLARED

ROCHESTER:
 STA. 417+05.5 - STA. 417+43.0 RT
 STA. 419+21.0 - STA. 419+58.5 RT

621.80 REMOVAL AND DISPOSAL OF GUARDRAIL

ROCHESTER:
 STA. 408+00.0 - STA. 417+43.0 RT (943.0 LF)
 STA. 420+55.0 - STA. 424+00.0 RT (345.0 LF)

676.10 DELINEATOR WITH STEEL POST

♀ TYPE 1 WHITE

ROCHESTER:
 STA. 417+43.0 RT
 STA. 419+21.0 RT

NOTE:

1. SEE SHEET 55 FOR REDUCED STEEL BEAM GUARDRAIL
 POST SPACING AT UTILITY POLE DETAIL.

NOT TO SCALE

**PROJECT
 LAYOUT
 SHEET #27**

PROJECT NAME: ROCHESTER-CHITTENDEN-ROCHESTER
 PROJECT NUMBER: SIP_2505(1)S

FILE NAME: p05c046.dgn
 PROJECT LEADER: D.E.G.
 DESIGNED BY: J.S.P.
 IPARM FILE: p05c046i27.i

PLOT DATE: \$DATE\$
 DRAWN BY: C.A.K.
 CHECKED BY: D.E.G.
 SHEET 39 OF 56