

646.402 DURABLE 4 INCH WHITE LINE, THERMOPLASTIC
 (ALL LINES WILL INCLUDE EDGE LINE BREAKS AND
 RADIUS FOR TOWN HIGHWAYS)
 ROCHESTER:
 STA. 456+00.00 - STA. 465+48.48 LT & RT

646.412 DURABLE 4 INCH YELLOW LINE, THERMOPLASTIC
 (ALL LINES WILL INCLUDE C/L BREAKS FOR
 TOWN HIGHWAYS) S=SOLID, D=DASHED
 ROCHESTER:
 STA. 456+00.00 - STA. 465+48.48 LT QL RT
 S - S

646.602 TEMPORARY 4 INCH WHITE LINE, PAINT
 (ALL LINES WILL INCLUDE EDGE LINE BREAKS AND
 RADIUS FOR TOWN HIGHWAYS)
 ROCHESTER:
 STA. 456+00.00 - STA. 465+48.48 LT & RT

646.612 TEMPORARY 4 INCH YELLOW LINE, PAINT
 (ALL LINES WILL INCLUDE C/L BREAKS FOR
 TOWN HIGHWAYS) S=SOLID, D=DASHED
 ROCHESTER:
 STA. 456+00.00 - STA. 465+48.48 LT QL RT
 S - S


646.492 DURABLE LETTER OR SYMBOL, THERMOPLASTIC
 ROCHESTER:
 STA. 465+31.80 RT, "S,T,O,P" (4 EA)

646.692 TEMPORARY LETTER OR SYMBOL, PAINT
 ROCHESTER:
 STA. 465+31.80 RT, "S,T,O,P" (4 EA)

646.482 DURABLE 24 INCH STOP BAR, THERMOPLASTIC
 ROCHESTER:
 STA. 465+41.00 RT

646.682 TEMPORARY 24 INCH STOP BAR, PAINT
 ROCHESTER:
 STA. 465+41.00 RT

675.50 REMOVING SIGNS
 AS SHOWN - 2

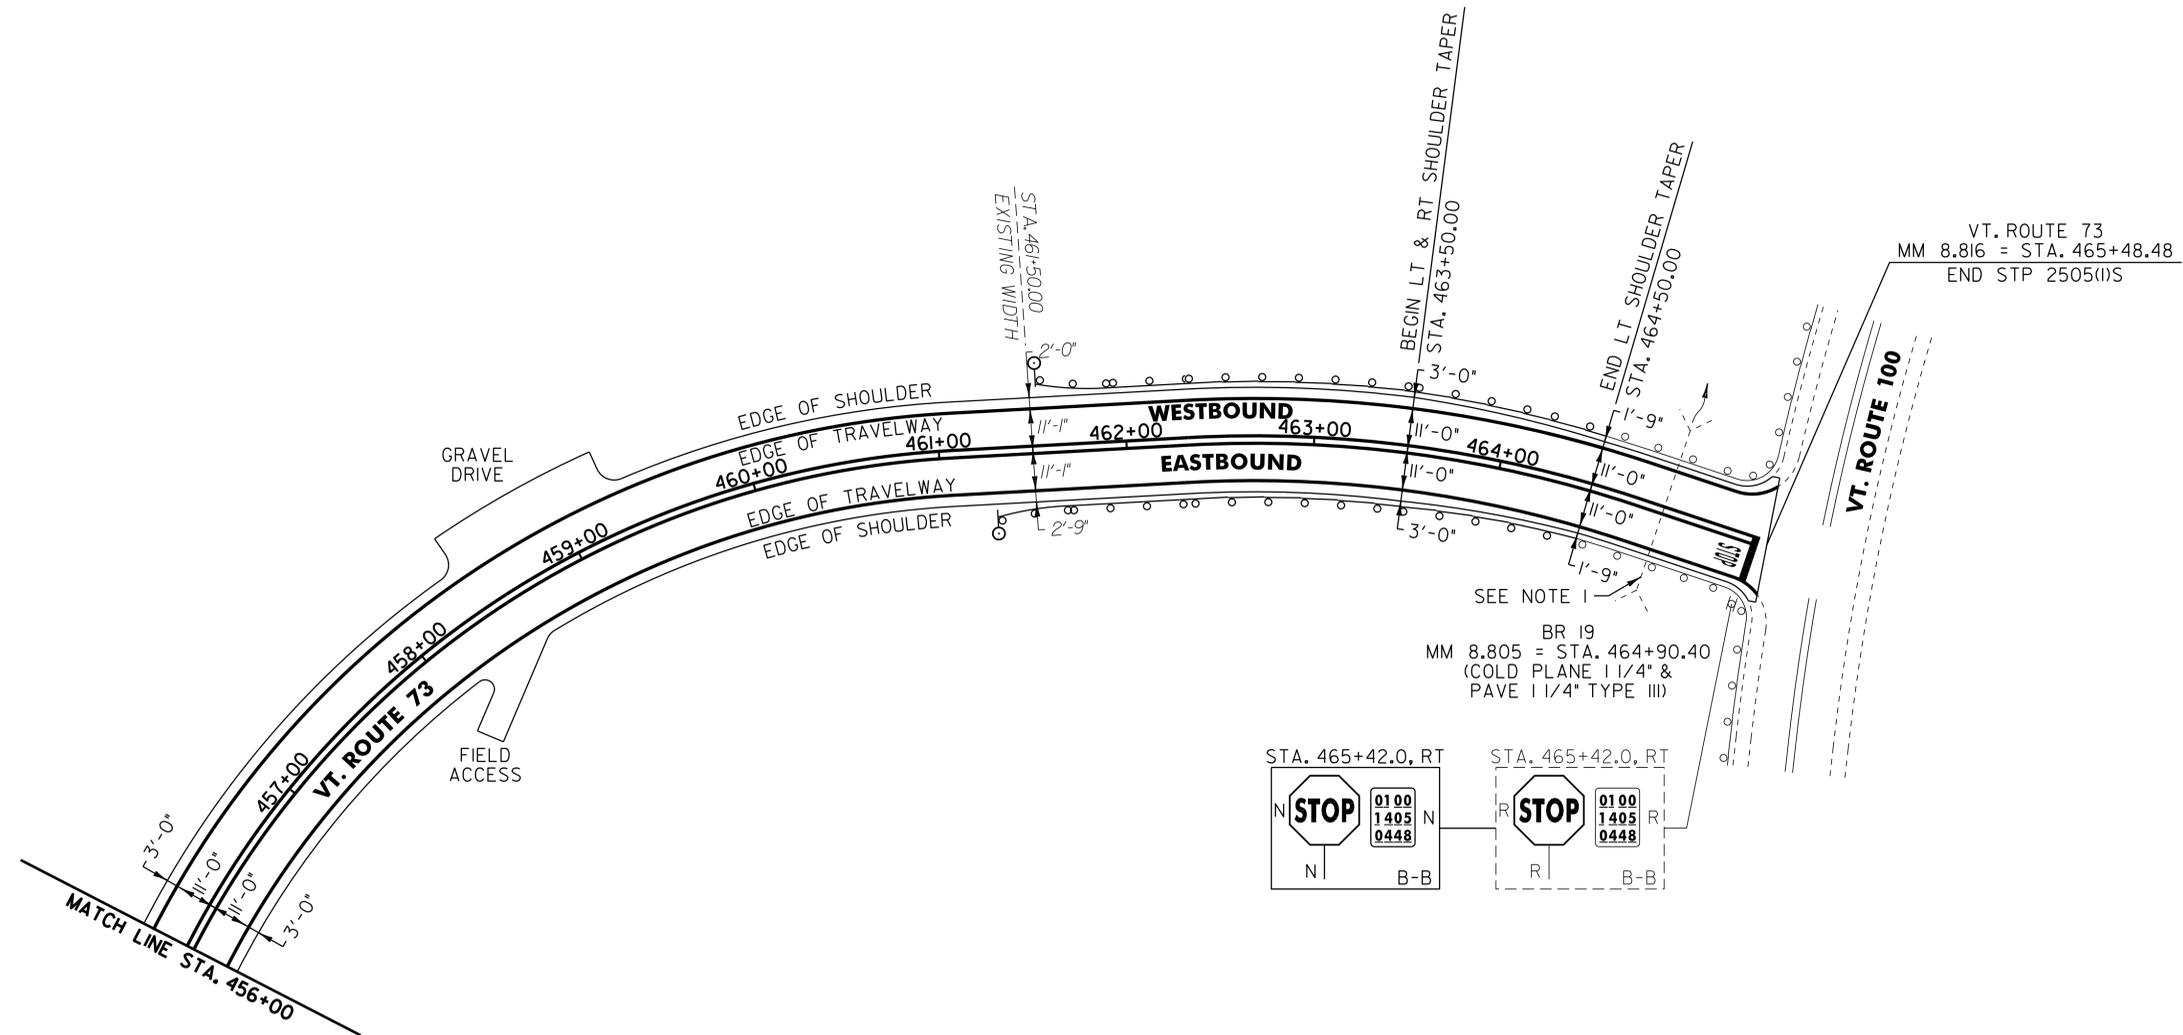

621.20 STEEL BEAM GUARDRAIL, GALVANIZED
 ROCHESTER:
 STA. 461+60.3 - STA. 464+22.8 RT (262.5 LF)
 STA. 461+85.3 - STA. 464+22.8 LT (237.5 LF)

621.21 HD STEEL BEAM GUARDRAIL, GALVANIZED
 ROCHESTER:
 STA. 464+22.8 - STA. 464+47.8 LT (32.5 LF)
 STA. 464+22.8 - STA. 464+47.8 RT (32.5 LF)

621.51 MANUFACTURED TERMINAL SECTION, TANGENT

ROCHESTER:
 STA. 462+12.5 - STA. 462+62.5 LT

621.50 MANUFACTURED TERMINAL SECTION, FLARED
 ROCHESTER:
 STA. 461+22.8 - STA. 461+60.3 RT
 STA. 461+47.8 - STA. 461+85.3 LT

621.80 REMOVAL AND DISPOSAL OF GUARDRAIL

ROCHESTER:
 STA. 462+46.0 - STA. 464+16.5 LT (170.5 LF)
 STA. 462+97.0 - STA. 464+16.5 RT (119.5 LF)

676.10 DELINEATOR WITH STEEL POST

♀ TYPE I WHITE

ROCHESTER:
 STA. 461+22.8 RT
 STA. 461+47.8 LT

SIGN LEGEND
 R = REMOVE
 S = SALVAGE
 N = NEW
 RET = RETAIN
 B-B = BACK TO BACK
 EXISTING = -----
 NEW = _____

NOT TO SCALE

PROJECT LAYOUT SHEET #30

NOTE:

I. SEE SHEET 53 FOR BR 19 DETAILS.

PROJECT NAME: ROCHESTER-CHITTENDEN-ROCHESTER

PROJECT NUMBER: SIP_2505(1)S

FILE NAME: p05c046.dgn

PROJECT LEADER: D.E.G.

DESIGNED BY: J.S.P.

IPARM FILE: p05c046i30.i

PLOT DATE: \$DATE\$

DRAWN BY: C.A.K.

CHECKED BY: D.E.G.

SHEET 42 OF 56