


PLAN

GUARDRAIL APPROACH SECTION, TYPE I

POST NO.	SPACING
1	3'-1 1/2"
2	3'-1 1/2"
3	3'-1 1/2"
4	3'-1 1/2"
5	3'-1 1/2"
6	3'-1 1/2"
7	3'-1 1/2"
8	3'-1 1/2"
9	3'-1 1/2"
10	4'-2"
11	4'-2"
12	4'-2"
13	6'-3"
14	6'-3"

50'-0" PAY LIMIT GUARDRAIL APPROACH SECTION, TYPE I

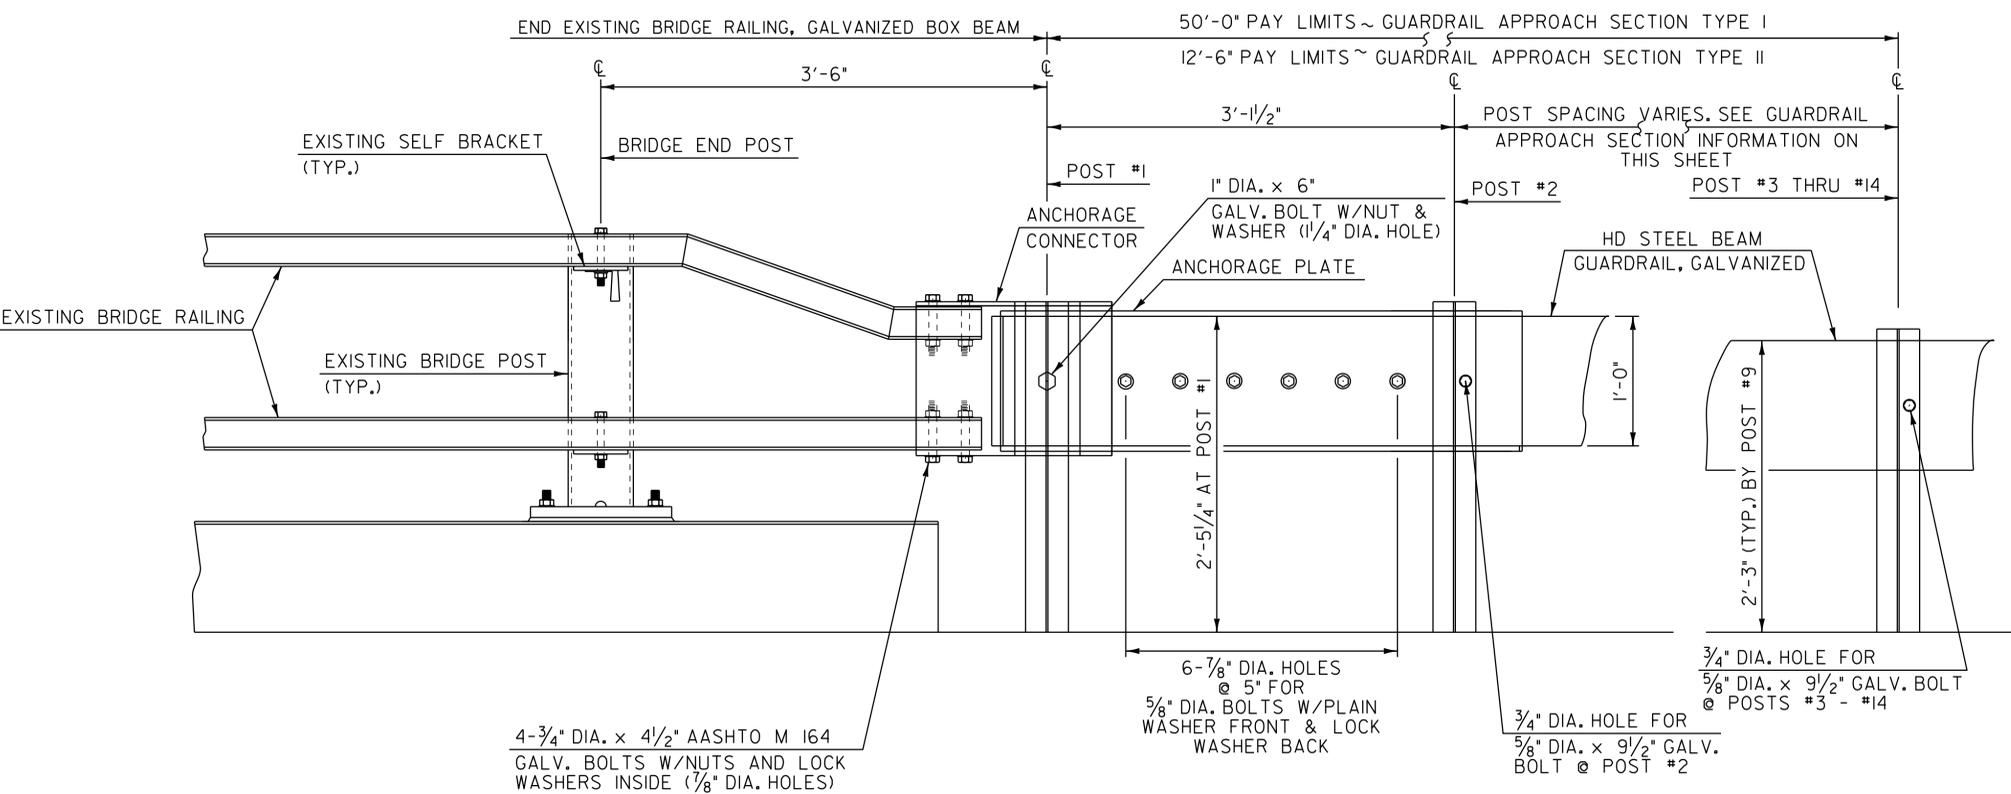

ELEVATION GUARDRAIL APPROACH SECTION DETAIL

GUARDRAIL APPROACH SECTION, TYPE II

POST NO.	SPACING
1	3'-1 1/2"
2	4'-8 1/4"
3	4'-8 1/4"
4	4'-8 1/4"

12'-6" PAY LIMIT GUARDRAIL APPROACH SECTION, TYPE II

NOT TO SCALE

GUARDRAIL APPROACH SECTION DETAIL SHEET #1

PROJECT NAME: ROCHESTER-CHILIENDEN-ROCHESTER
PROJECT NUMBER: SIP_2505(1)S

FILE NAME: p05c046.dgn
PROJECT LEADER: D.E.G.
DESIGNED BY: J.S.P.
IPARM FILE: p05c046gdl.i

PLOT DATE: \$DATE\$
DRAWN BY: C.A.K.
CHECKED BY: D.E.G.
SHEET 46 OF 56