


LOCATION				FEET OF DITCHING				MISC. ITEMS			REMARKS	LOCATION				FEET OF DITCHING				MISC. ITEMS			REMARKS
SITE	STATION	STATION	POS.	PERCENT GRADE				653.20	613.10	649.31		SITE	STATION	STATION	POS.	PERCENT GRADE				653.20	613.10	649.31	
				0-1	1-2.5	2.5-10	>10	TEMP. EROS. MATT.	STONE FILL TYP. I	GEOT. UNDER STONE FILL						0-1	1-2.5	2.5-10	>10	TEMP. EROS. MATT.	STONE FILL TYP. I	GEOT. UNDER STONE FILL	
US ROUTE 7, MILTON DISTRICT #5								SY	CY	SY									SY	CY	SY		
1	15+50	19+60	RT			410			61	273													
2	17+00	21+50	LT		100	350		44	52	233													
3	62+50	63+60	RT			110			16	73													
4	70+00	71+75	RT			175			26	117													
5	93+50	103+50	LT	175	100	725		44	107	483													
6	115+00	123+50	LT			850			126	567													
7	128+75	129+10	RT	35																			
8	129+60	130+50	RT	90																			
9	190+80	193+50	RT	270																			
10	193+85	197+75	LT	415							INCLUDES 25 FT OF CULVERT OUTLET DITCH CLEANING AT 193+85 LT												
11	194+20	194+70	RT	50																			
12	243+45	247+90	LT			445			66	297													
13	249+75		LT	50							DITCHING ALONG RITCHIE AVE												
14	311+75	318+25	LT	175	200	275		89	41	183													
15	334+25	355+15	LT	75	225	1,790		100	265	1,193													
16	364+25	384+50	LT	400	750	875		333	130	583													
17	404+50	413+25	LT	250	625			278															
US ROUTE 7, GEORGIA DISTRICT #8																							
18	0+00	10+75	LT	1,075																			
PROJECT SUBTOTALS				3,060	2,000	6,005		888	890	4,002													
ROUNDING				40	100	95		12	10	48													
PROJECT TOTALS				3,100	2,100	6,100		900	900	4,050													

LOCATION				FEET OF DITCHING				MISC. ITEMS			REMARKS
SITE	STATION	STATION	POS.	PERCENT GRADE				653.20	613.10	649.31	
				0-1	1-2.5	2.5-10	>10	TEMP. EROS. MATT.	STONE FILL TYP. I	GEOT. UNDER STONE FILL	

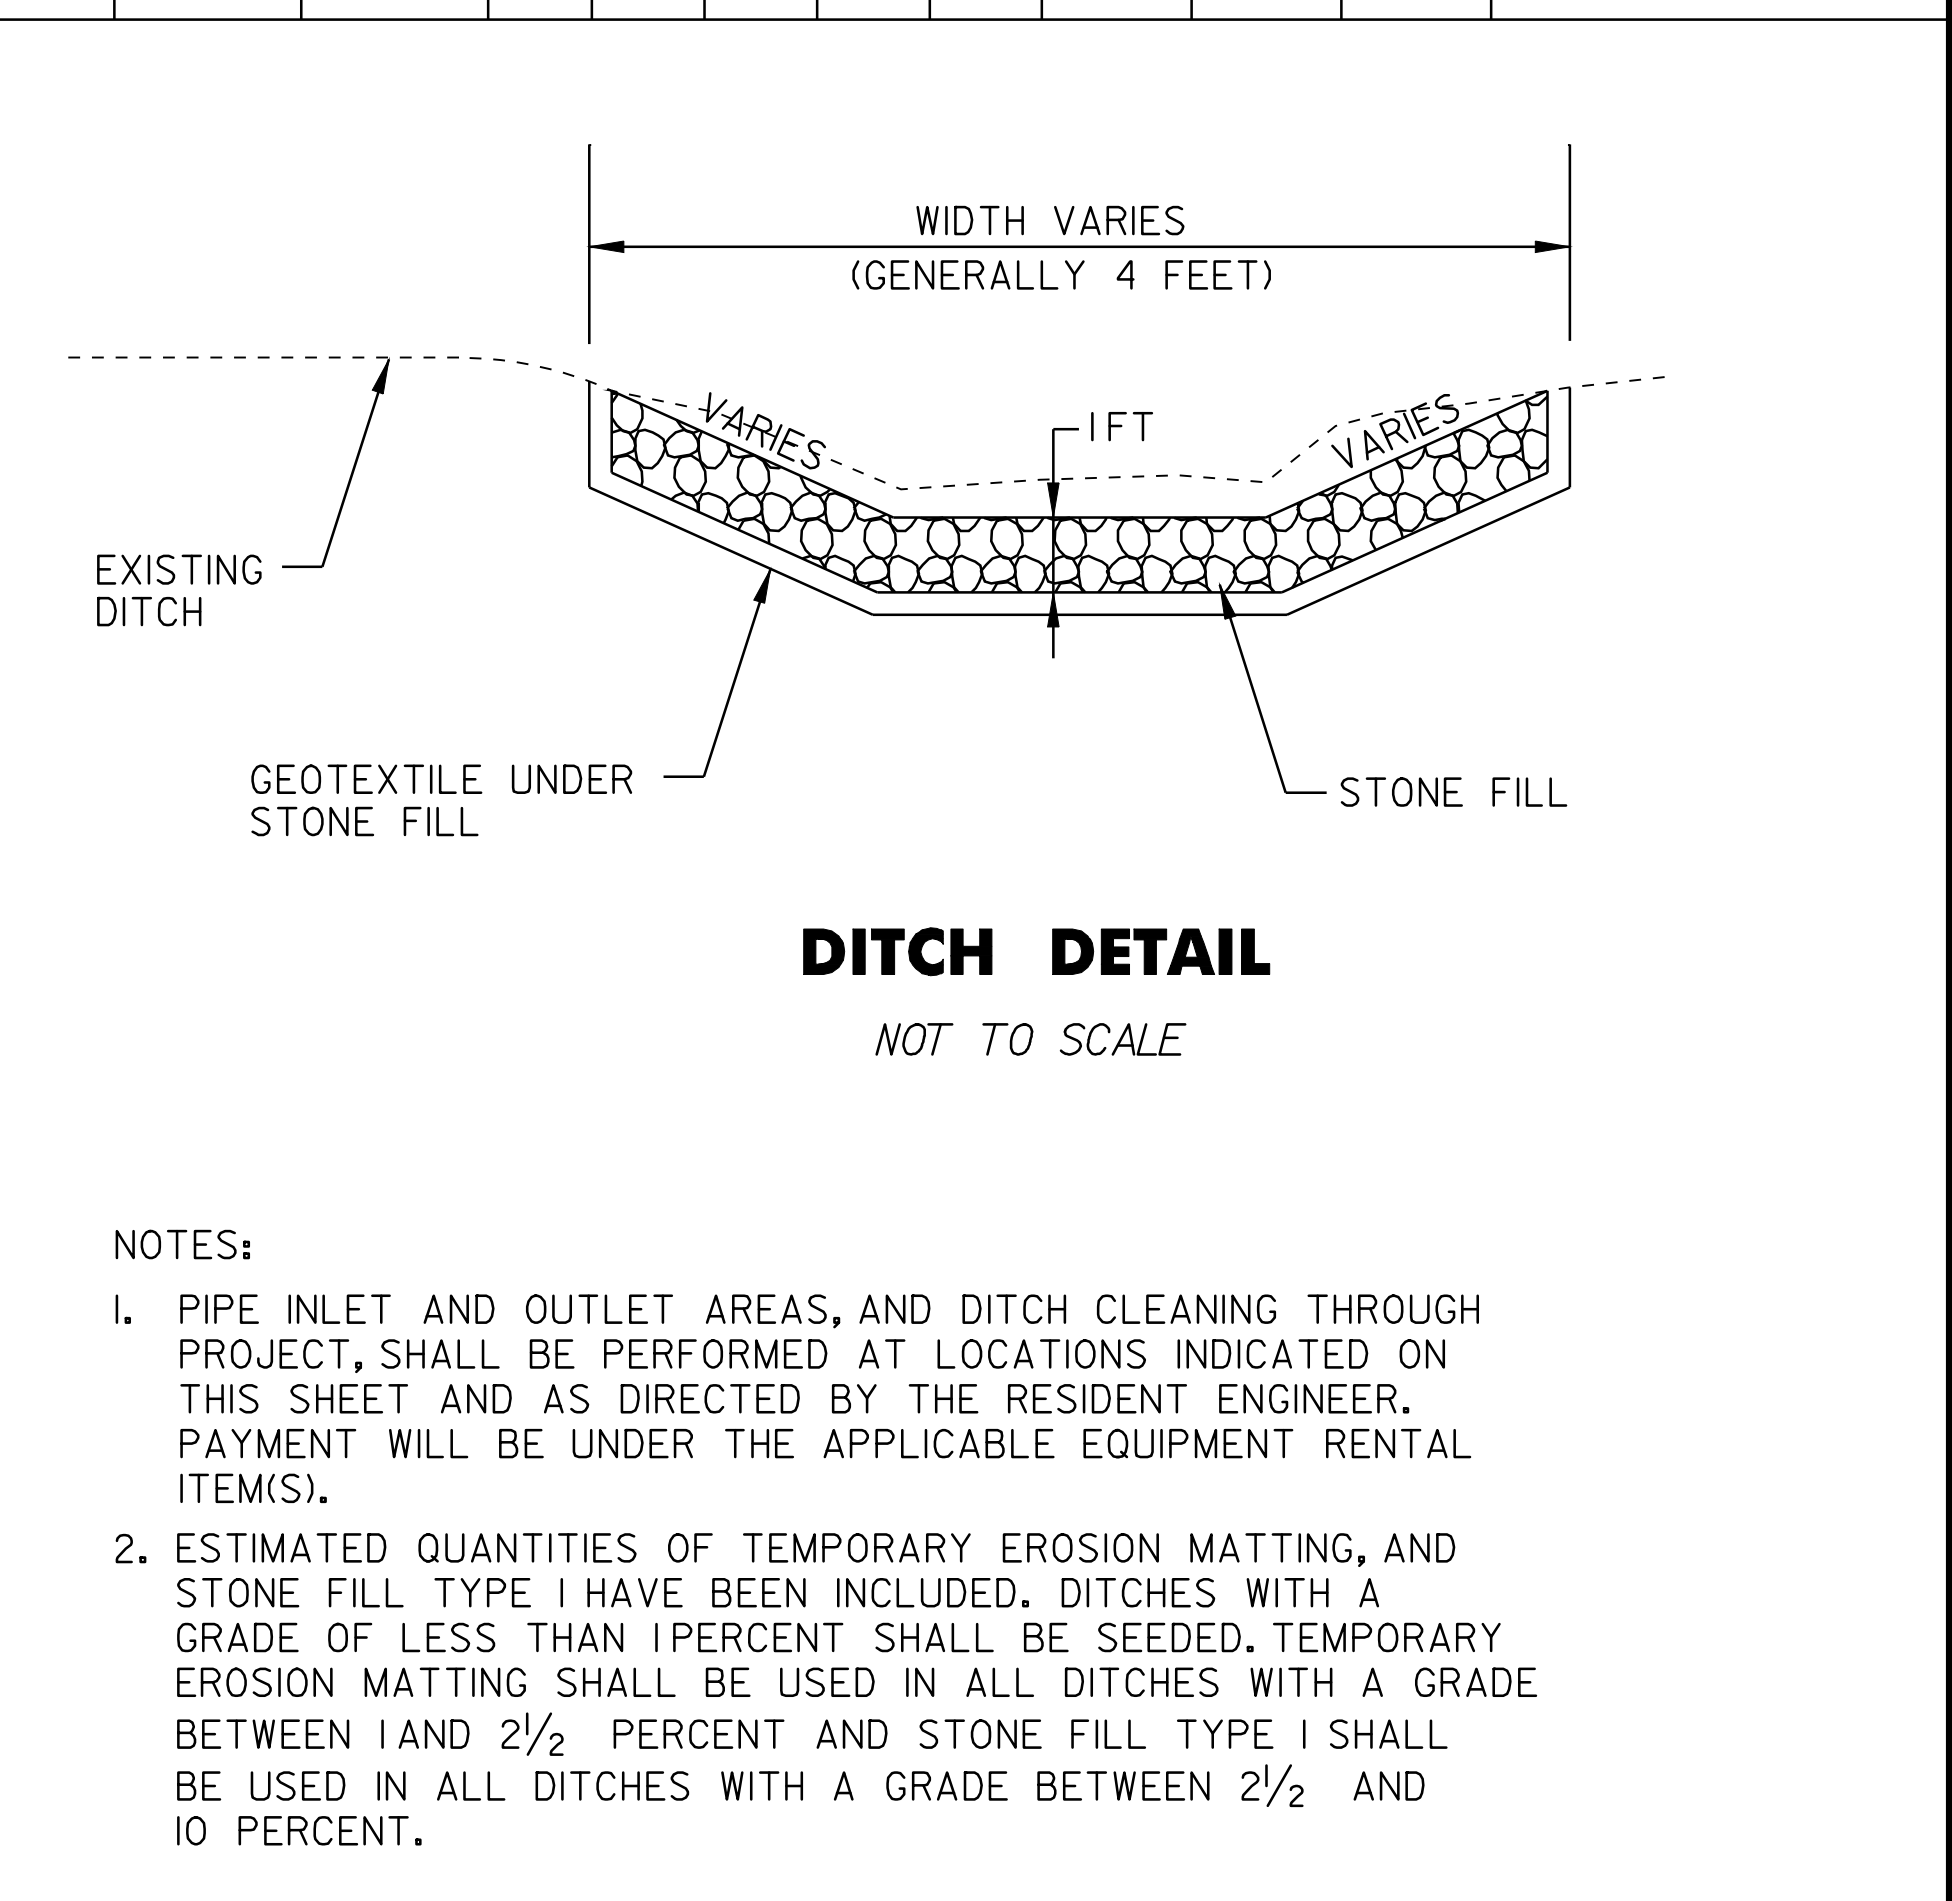

DITCH CLEANING DETAIL SHEET	PROJECT : MILTON - GEORGIA	PROJECT NO. : STP 2510(1)S
	DESIGN FILE NAME: 05c158.dgn	PLOT DATE: 19-MAY-2009 12
	IPARM FILE NAME: 05c158dit.t	SURVEY DATE: 9-06
	SURVEYED BY: BCE/PJM	DRAWN BY: C.E.A., INC.
	SQUAD LEADER: BCE	SHEET: 8 OF 44