

TEMPORARY 4in YELLOW LINE (PAINT)
DURABLE 4in YELLOW LINE (THERMOPLASTIC)
STA 339+00 TO 364+50 SOLID LT&RT

TEMPORARY 4in WHITE LINE (PAINT)
DURABLE 4in WHITE LINE (THERMOPLASTIC)
STA 339+00 TO 364+50 SOLID LT&RT

CHANGE ELEVATION OF D.I.'S, C.B.'S, OR M.H.'S
STA 344+40 LT




REMOVAL AND DISPOSAL OF GUARD RAIL
STA 339+00 TO 347+90 RT

DITCHING LOCATIONS (REFER TO SHEET 8 FOR DETAILS)
STA 339+00 TO 355+15 LT
STA 364+25 TO 364+50 LT

STEEL BEAM GUARD RAIL, GALVANIZED w/8 FOOT POSTS
STA 339+00 TO 342+04 RT
STA 345+54 TO 347+53 RT

STEEL BEAM GUARD RAIL, GALVANIZED
STA 342+04 TO 345+54 RT

MANUFACTURED TERMINAL SECTION, FLARED
STA 347+53 TO 347+90 RT

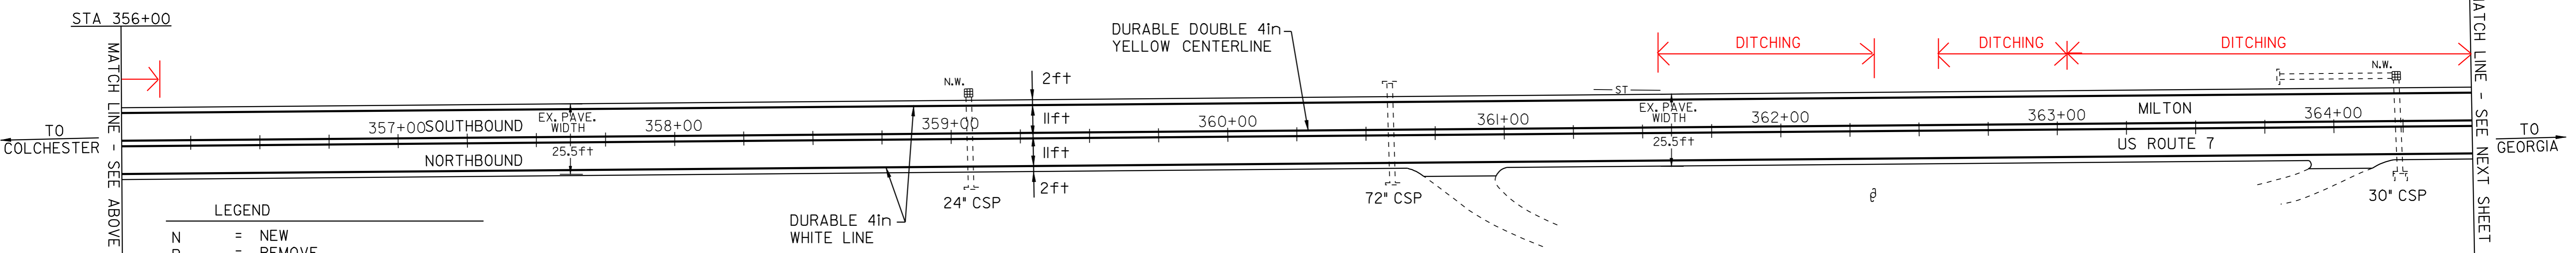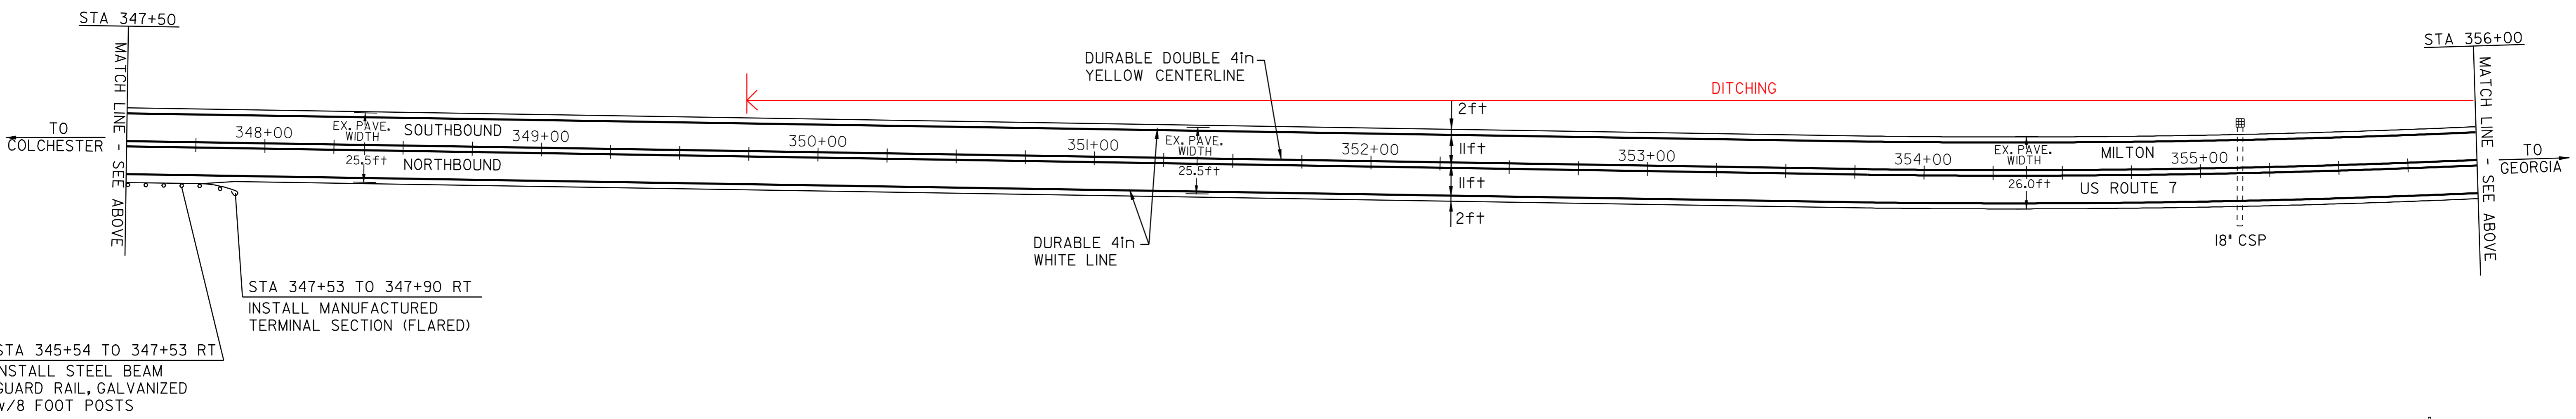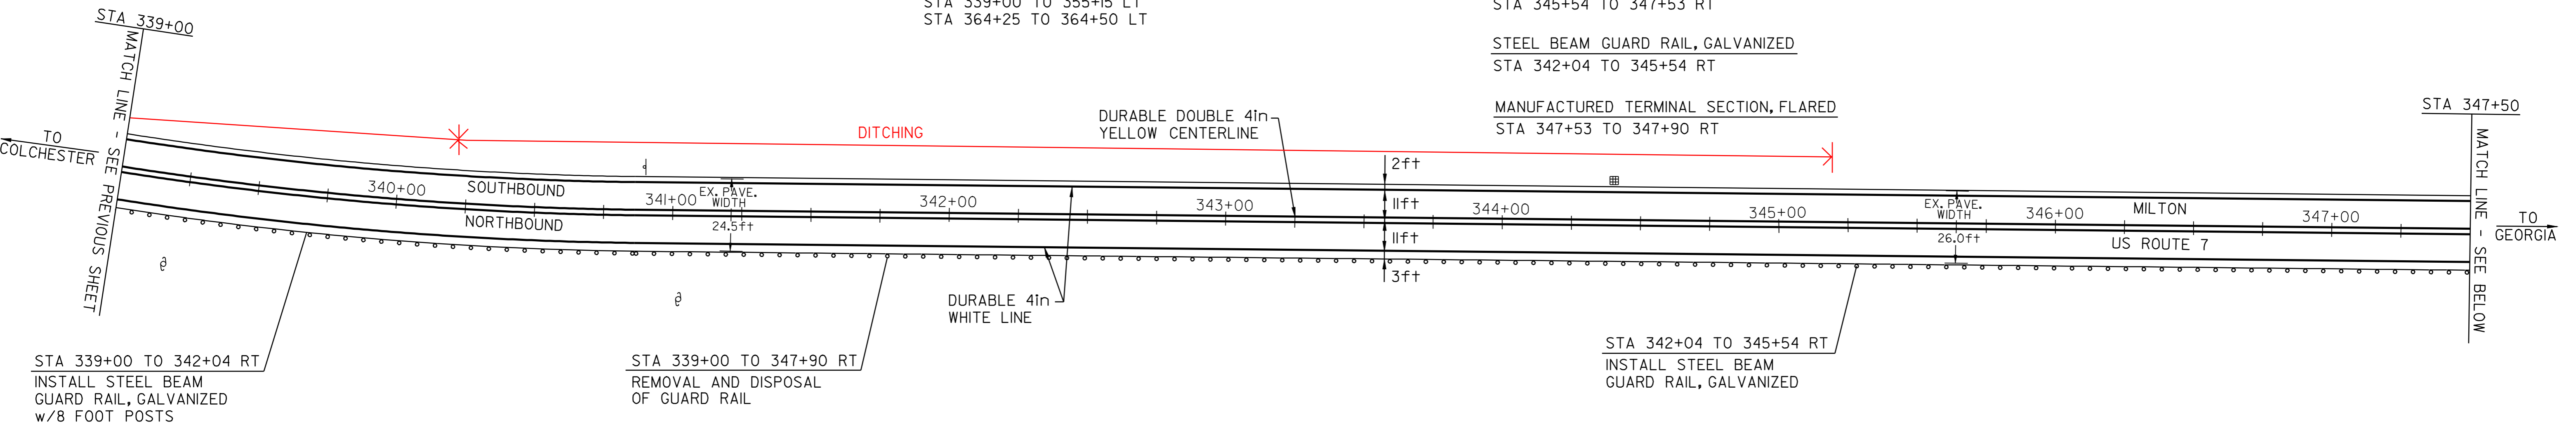

- LEGEND**
- N = NEW
 - R = REMOVE
 - R&S = REMOVE & SALVAGE
 - S = SALVAGE
 - RET = RETAIN
 - B-TO-B = BACK TO BACK
 - ☒ ☒ ☒ CATCH BASIN/DI
 - ⊗ EXISTING HYDRANT
 - ⊕ EXISTING VALVE (WATER,GAS)
 - _{S,E,T} EXISTING MANHOLE (SEWER,ELECTRIC,TEL.)
 - (N.W.) = NO WORK REQUIRED (TYP. FOR VALVES, M.H.'S, & C.B.'S WHERE NOTED)
 - ⊘ UTILITY POLE
 - ⌋ --- DRIVE

PAVING PROJECT LAYOUT SHEET #21

DESIGNED BY BCE/PJM DATE 8-06

DRAWN BY C.E.A., INC. DATE 8-06

DESIGN FILE NO. 05c158.dgn

PRF FILE 05c158p2Li DATE PLOTTED 19-MAY-2009 12

PROJ. NAME **MILTON - GEORGIA**

PROJ. NO. **STP 2510(1)S**

SHEET **29** OF **44** SHEETS