

MATERIAL ITEM
PAVEMENT COURSES (TOTAL DEPTH)


THICKNESS
TOLERANCE
+/- 5 mm

TYPICAL SECTION MAINLINE - NORTHBOUND ONLY

65 mm SUPERPAVE BITUMINOUS CONCRETE PAVEMENT (50 mm TYPE III S, 15 mm TYPE IV S LEVELING)



NOTE: 1. SEE BANKING DIAGRAM ON PROFILES FOR CROSS SLOPE

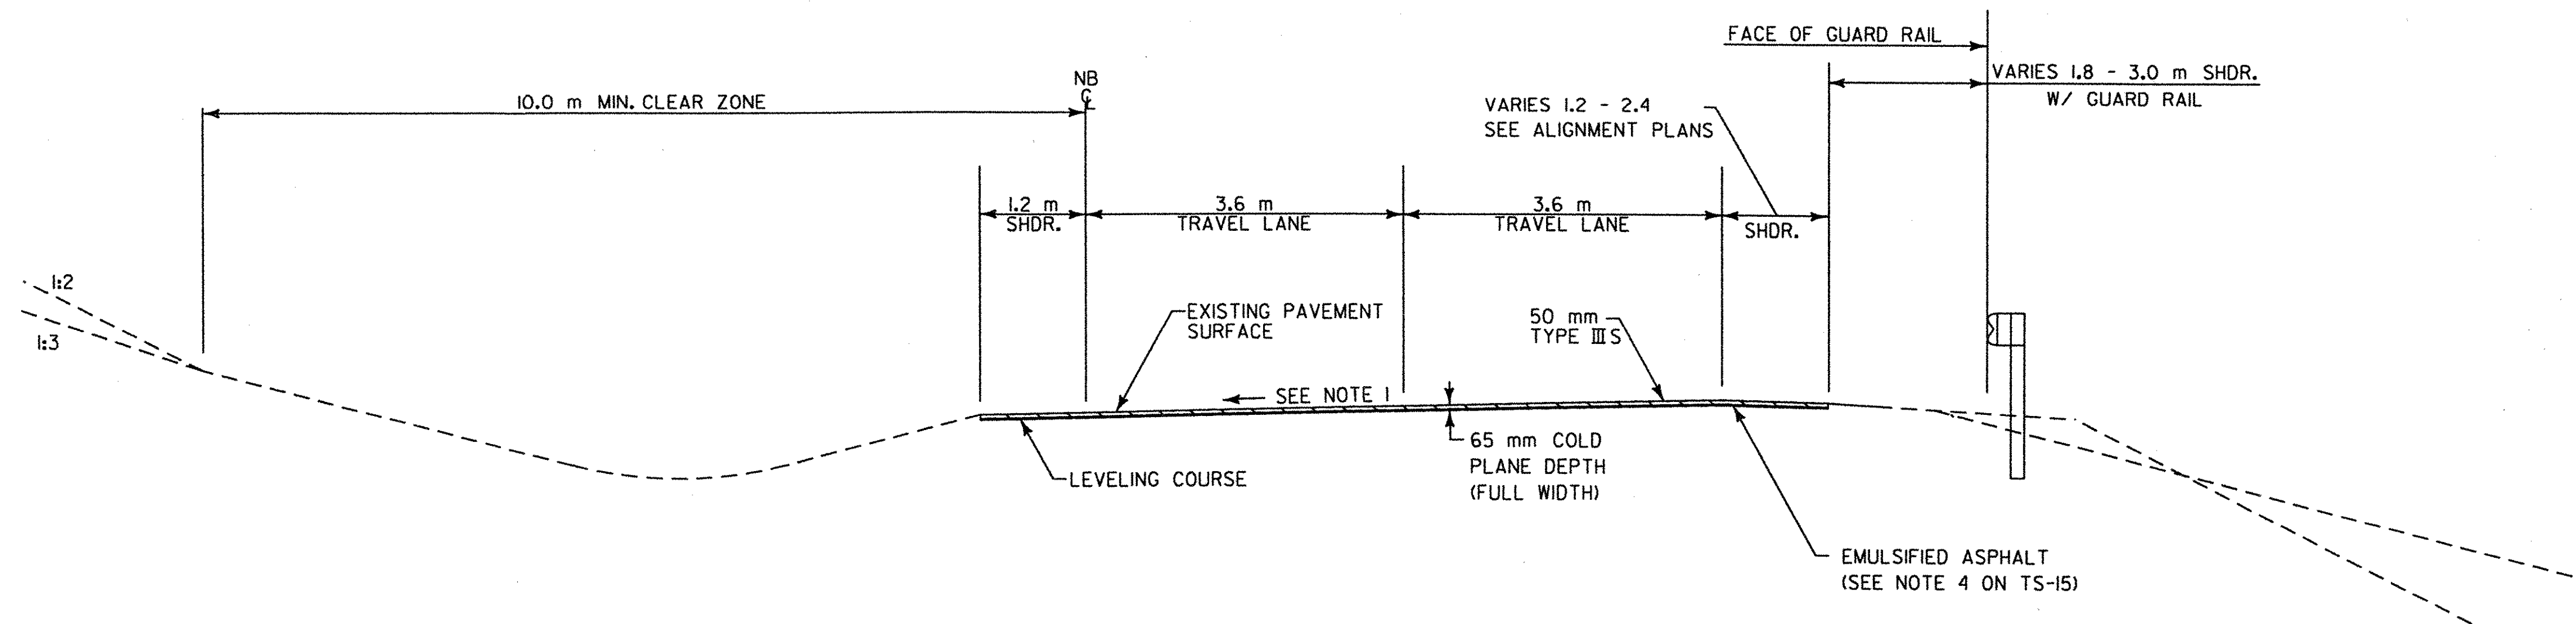

COLD PLANE SECTION

STA. NB 10+836 - NB 11+150

K:\AG380020 - Bennington\Highway\PlotFiles\Typicals.ppt

VERMONT AGENCY OF TRANSPORTATION



PROJECT NAME: BENNINGTON
PROJECT NUMBER: NH F019-1(5)

REVISED

FILE NAME: ...Highway\PlotFiles\typicals.ppt
DESIGN SUPERVISOR: GREG EDWARDS
DESIGNED BY: MARC FOISY
PLOT DATE: 11/9/2004
DRAWN BY: DUFRESNE-HENRY
CHECKED BY: GARY SANTY
SHEET 4 OF 112

PGL = PROFILE GRADE LINE

TYPICAL TS-02A