


FRONTAGE ROAD PROFILE

LINE	SURFACE	OFFSET
-----	x05e290og	0.00
Scaled 2.0000 Times Ver.		
Scaled 1.0000 Times Hor.		

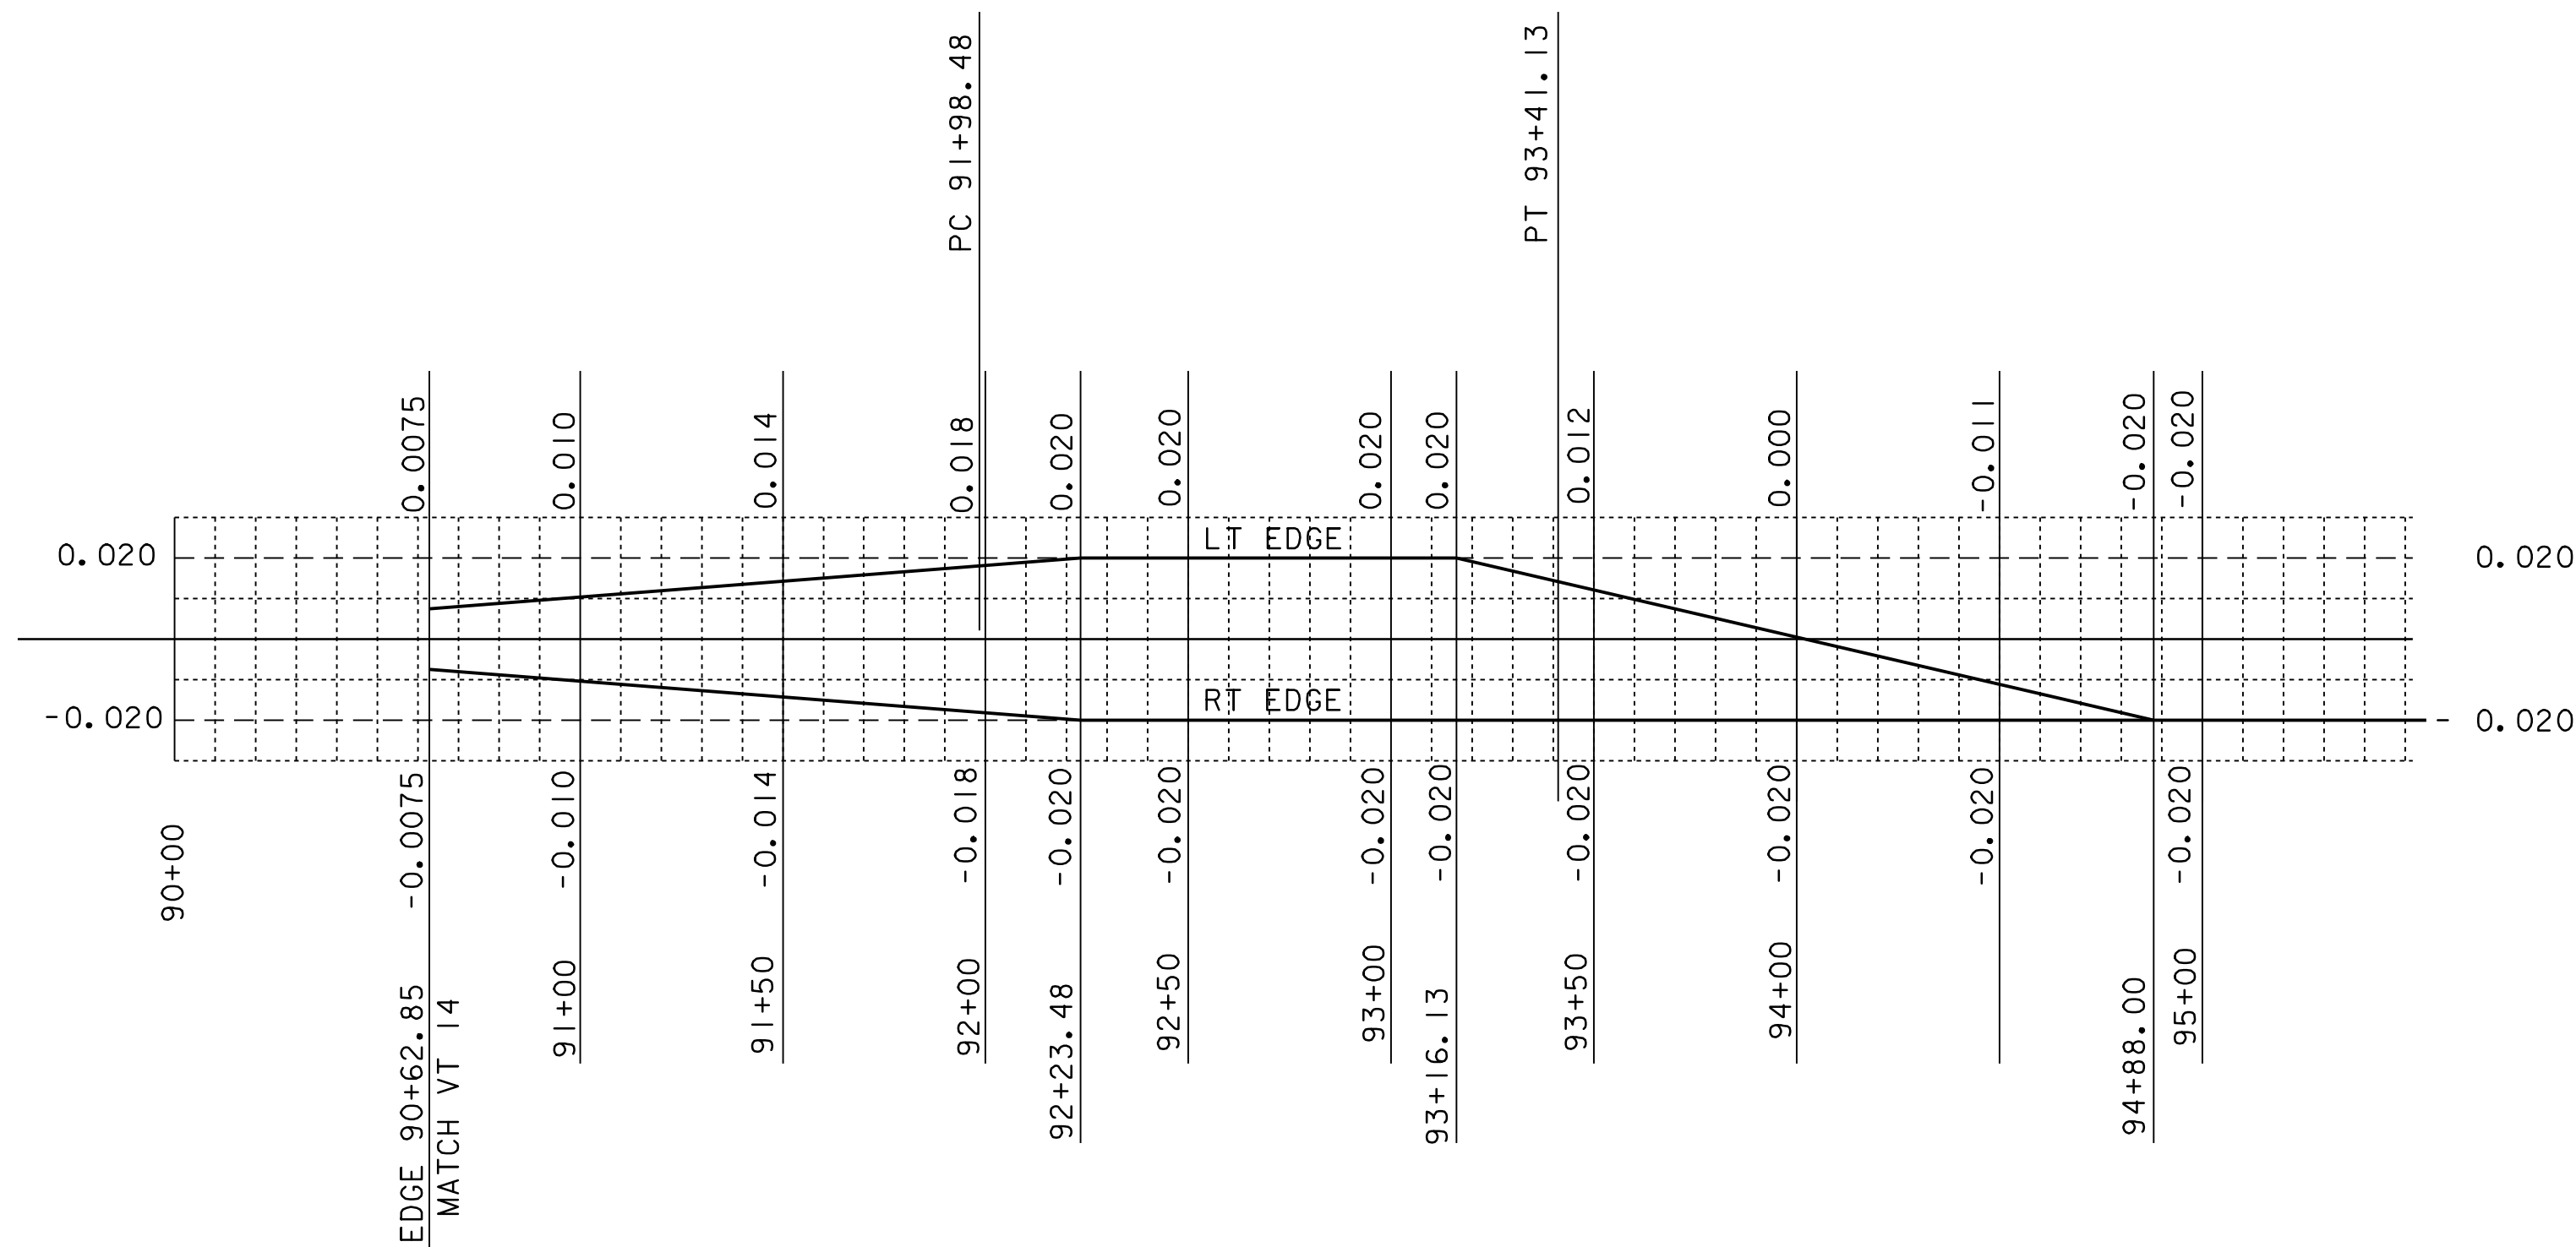

FRONTAGE ROAD BANKING DIAGRAM

# PROFILE & BANKING DIAGRAM SHEET

PROJECT NAME:	BARRE TOWN	PLOT DATE:	18-MAR-200
PROJECT NUMBER:	ST 0147(16)	DRAWN BY:	P. BEYOR
FILE NAME:	05E290/Design/D05E290NUI	DESIGNED BY:	P. BEYOR
PROJECT LEADER:	R. THOMPSON	CHECKED BY:	
D05E290PRO.I		SHEET	9 OF 26