




91+50

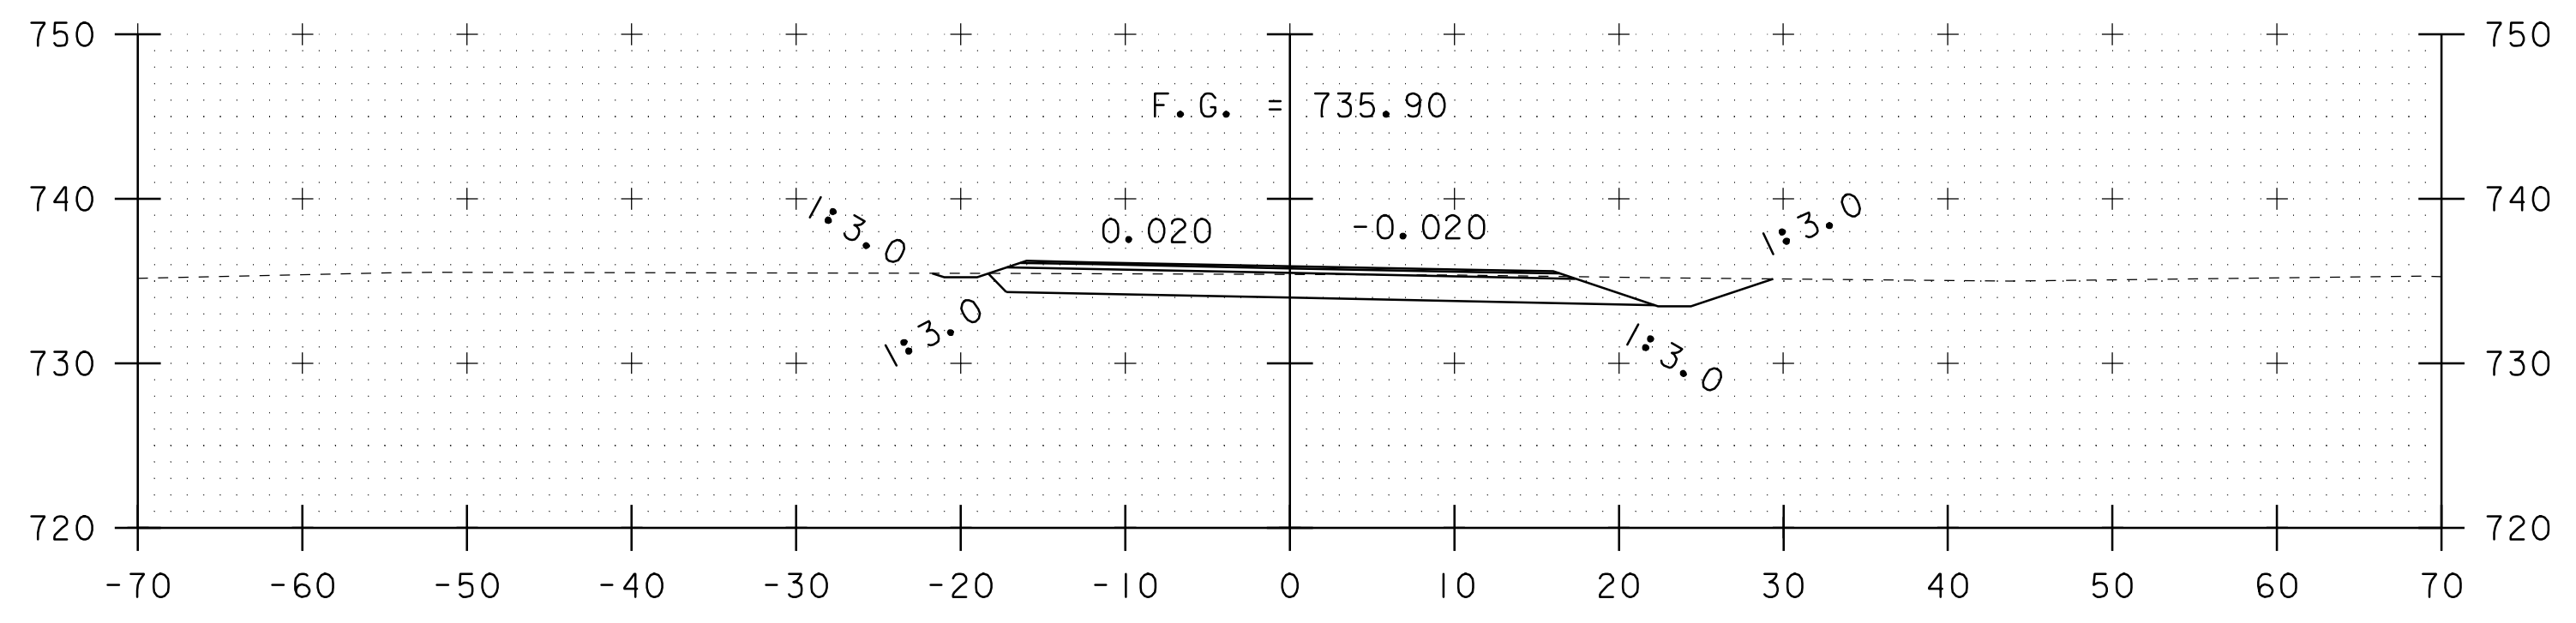


93+00

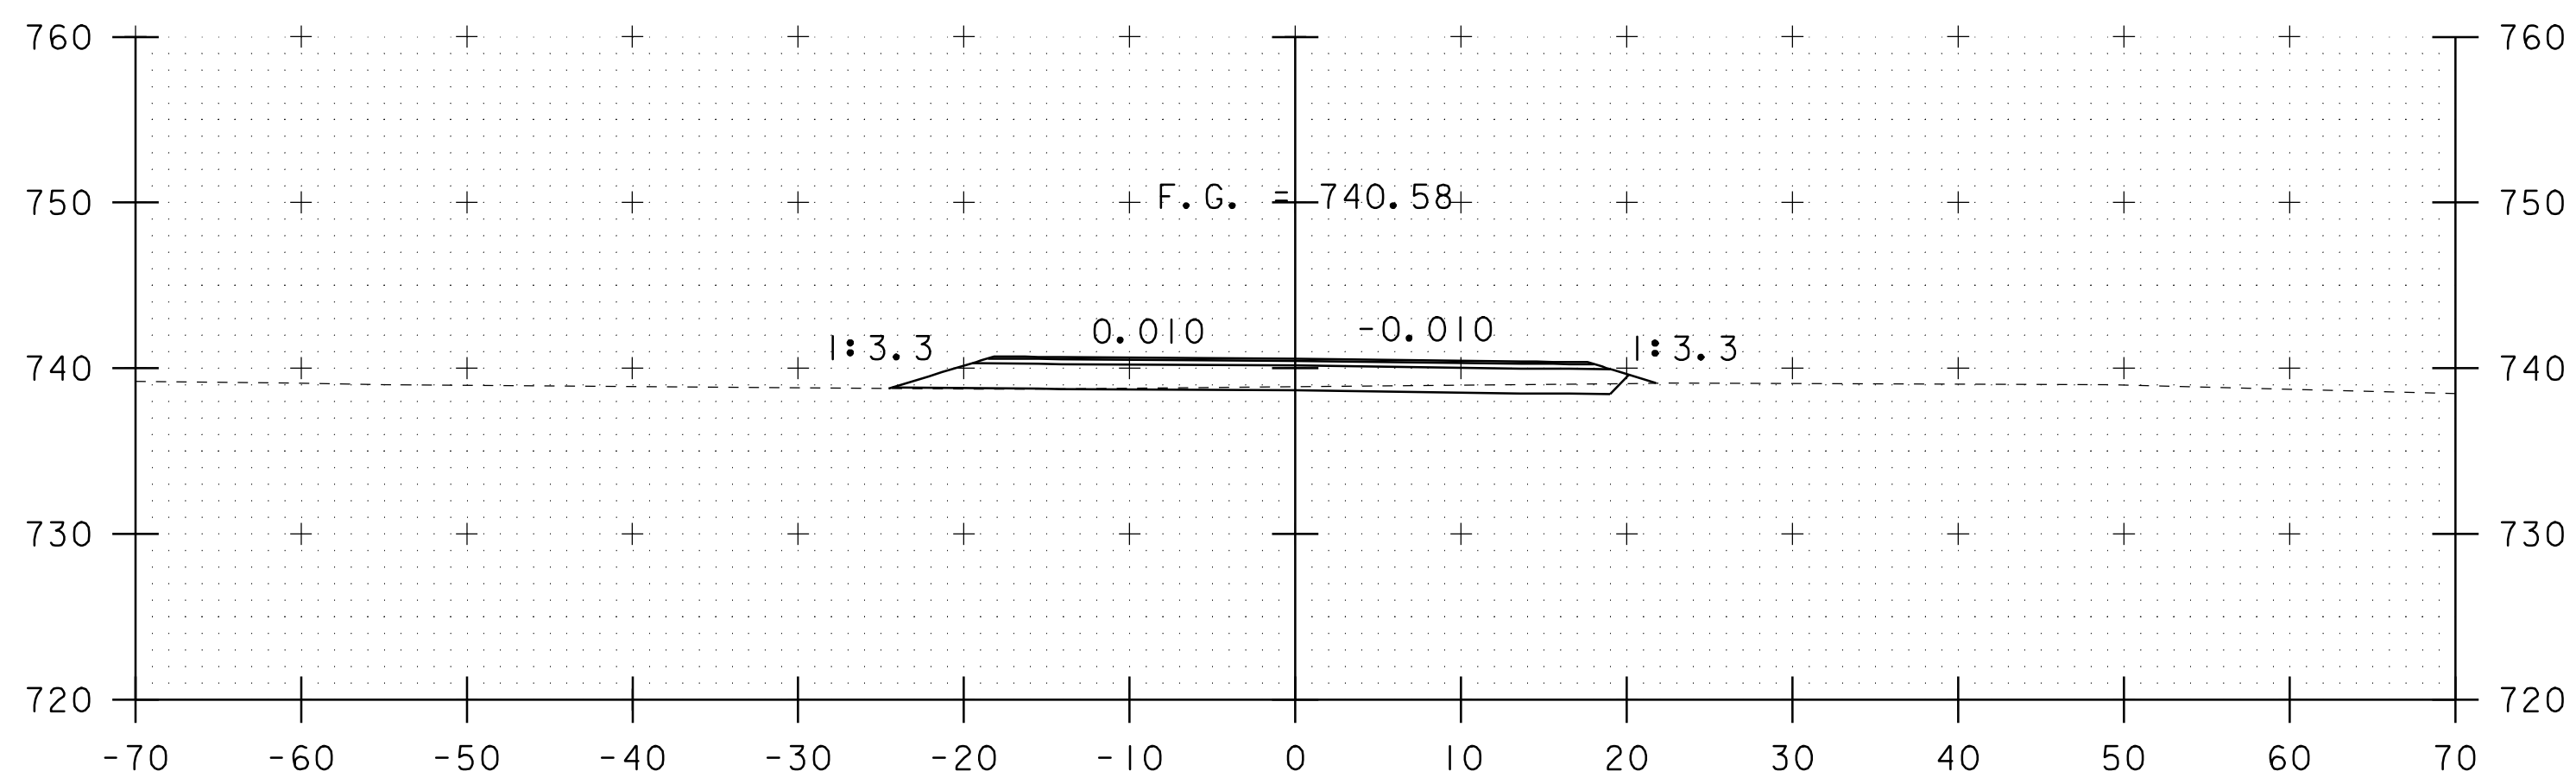


91+00

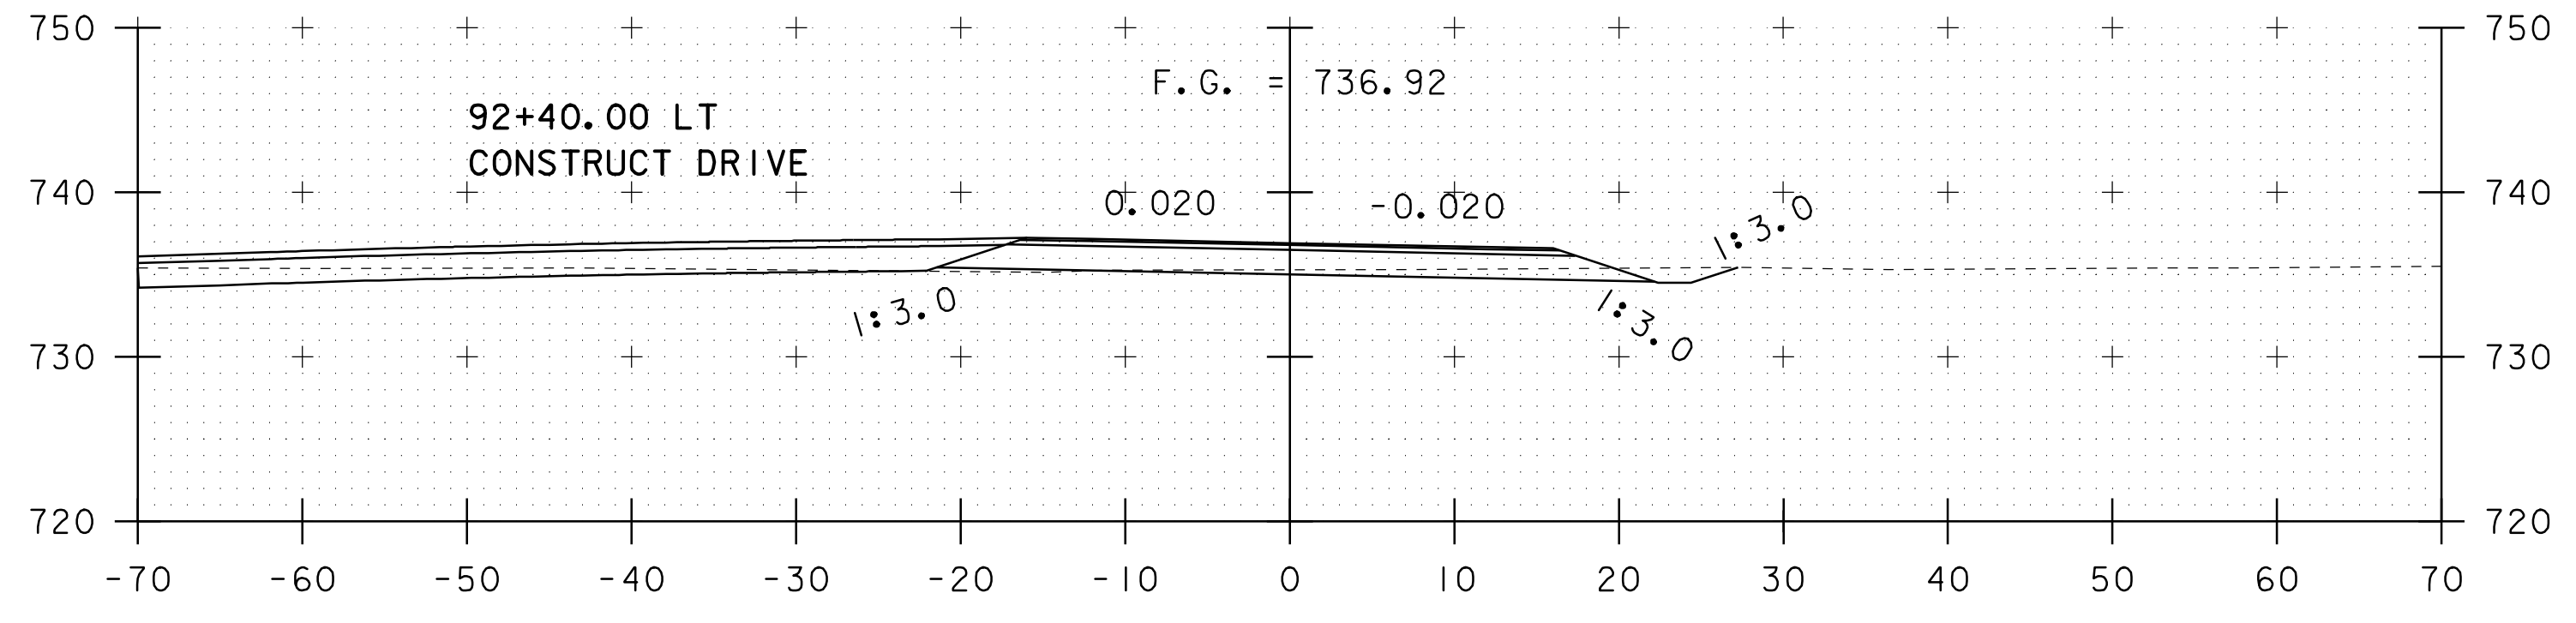

92+50

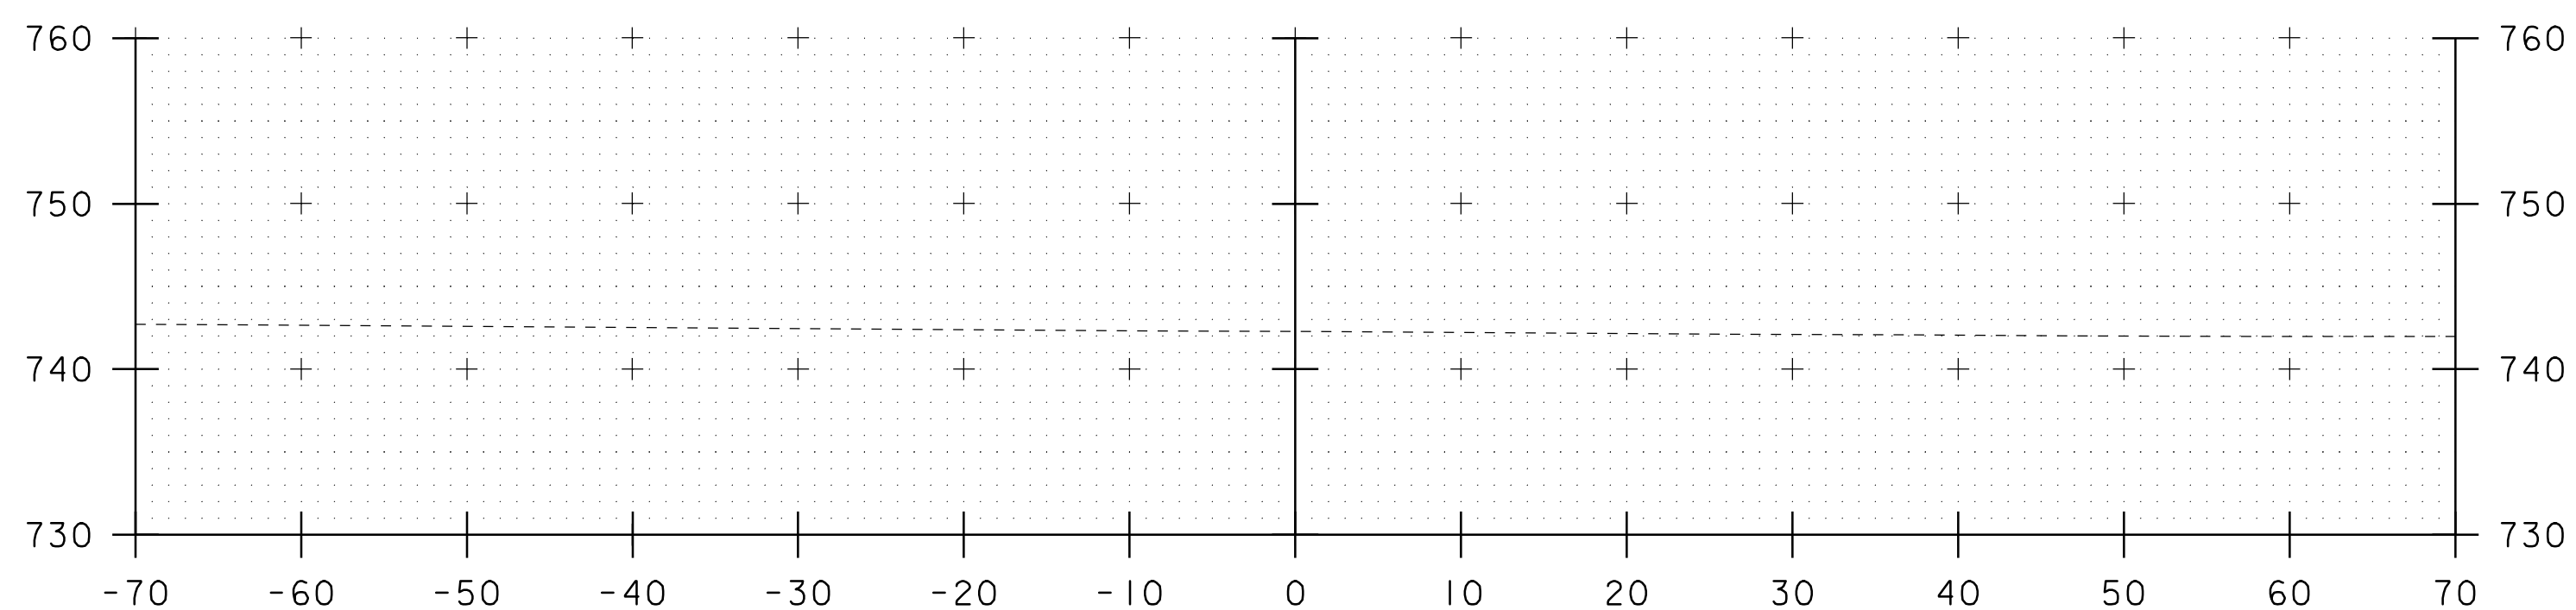

90+50

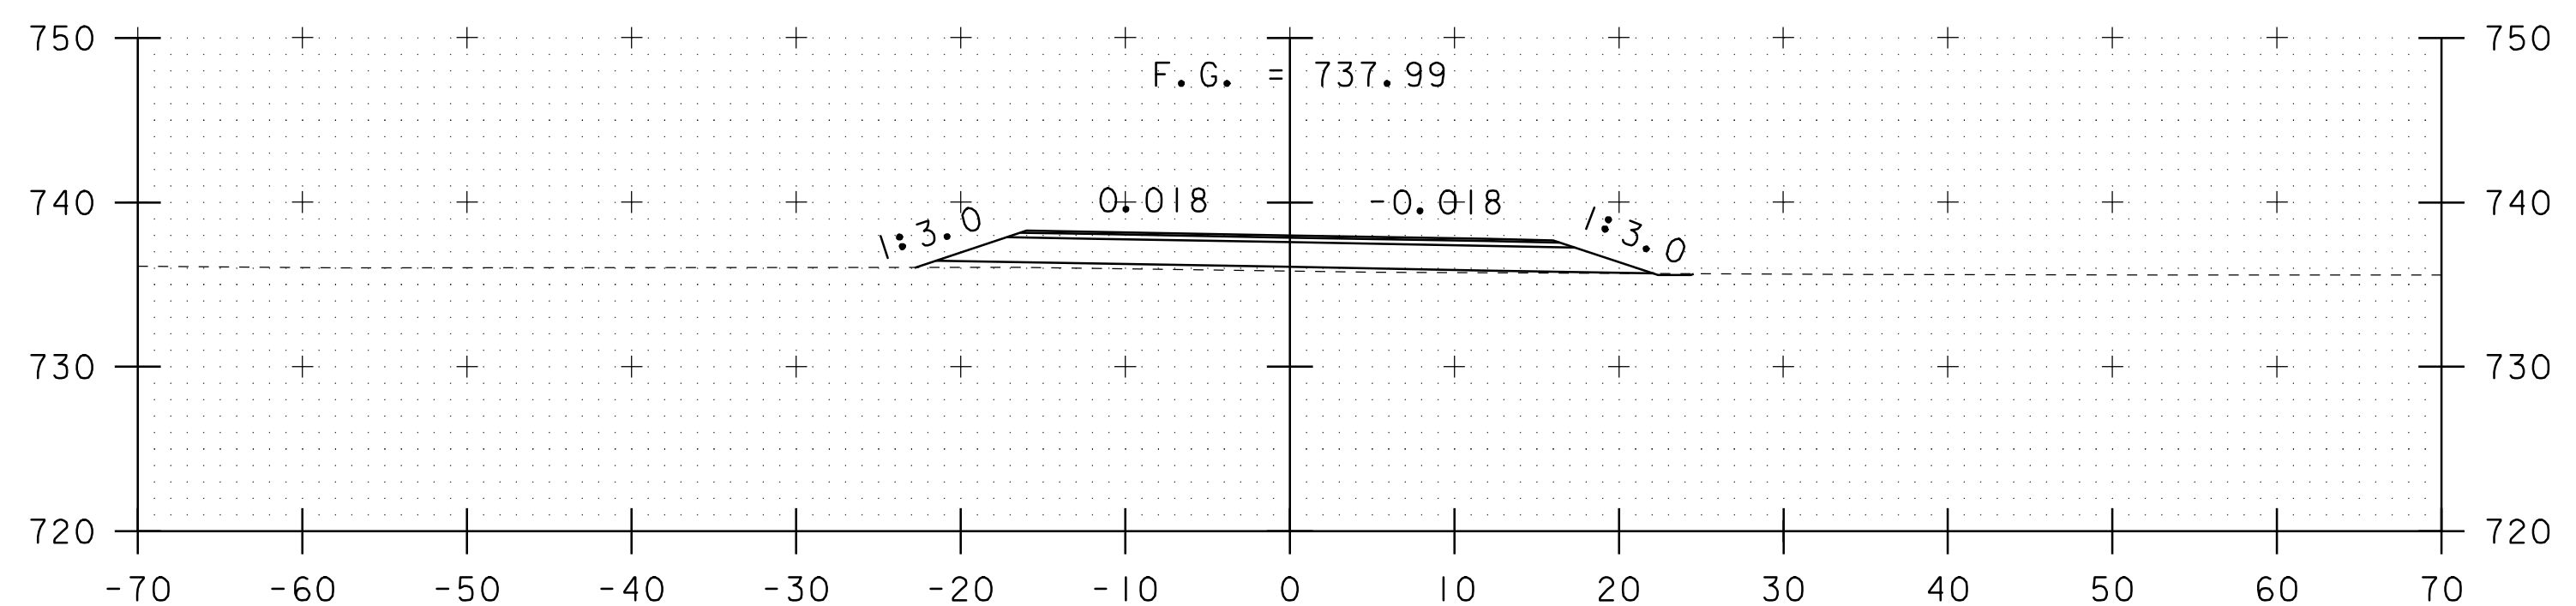

92+00

FRONTAGE ROAD CROSS SECTIONS

FRONTAGE ROAD CROSS-SECTION SHEET #1

PROJECT NAME:	BARRE TOWN	FILE NAME:	O5E290/Design/D05E290NUI	PLOT DATE:	18-MAR-2008
PROJECT NUMBER:	ST 0147(16)	PROJECT LEADER:	R. THOMPSON	DRAWN BY:	P. BEYOR
		DESIGNED BY:	P. BEYOR	CHECKED BY:	
		D05E290XSI.I		SHEET	22 OF 26