


FB 0+140
SCALE 1:250

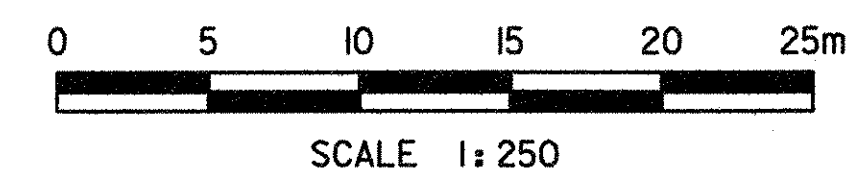

NOTES:

1. A MINIMUM 5.0 m UNDISTURBED ZONE AND 5.0 m REVEGETATED BUFFER REQUIRED ON EACH SIDE OF UNNAMED STREAM.
2. CROSS SECTIONS ARE TAKEN PERPENDICULAR TO THE FURNACE BROOK CENTERLINE AND THE EMBANKMENT. SLOPE CALLOUT MAY NOT BE PERPENDICULAR TO THE EMBANKMENT.

**STATE OF VERMONT
AGENCY OF TRANSPORTATION**

Town Of	BENNINGTON	Bridge No.	BI2
Highway No.	VT RTE 279	Log Sta.	
		Surv. Sta.	
VT ROUTE 279 OVER FURNACE BROOK			
CHANNEL CROSS SECTIONS (8 OF 8)			
Designed By	J.J. MANUSE	Drawn By	D.W. SHAFFER
Checked By	B.J. CARLSON	Date	04/07
		Bridge Design Supervisor	K.M. WOJTKOWSKI
		Date	04/07
PROJECT	BENNINGTON	PROJECT NO.	AC NH FO19-1(53)
TVGA CAD Drawing No.	FBXSect.dgn	Date	04/10/2007
Bridge Sheet No.	BR554	Sheet	246 of 577

TVGA
CONSULTANTS