


**ABUTMENT 2 - FOOTING PLAN**  
SCALE 1:50

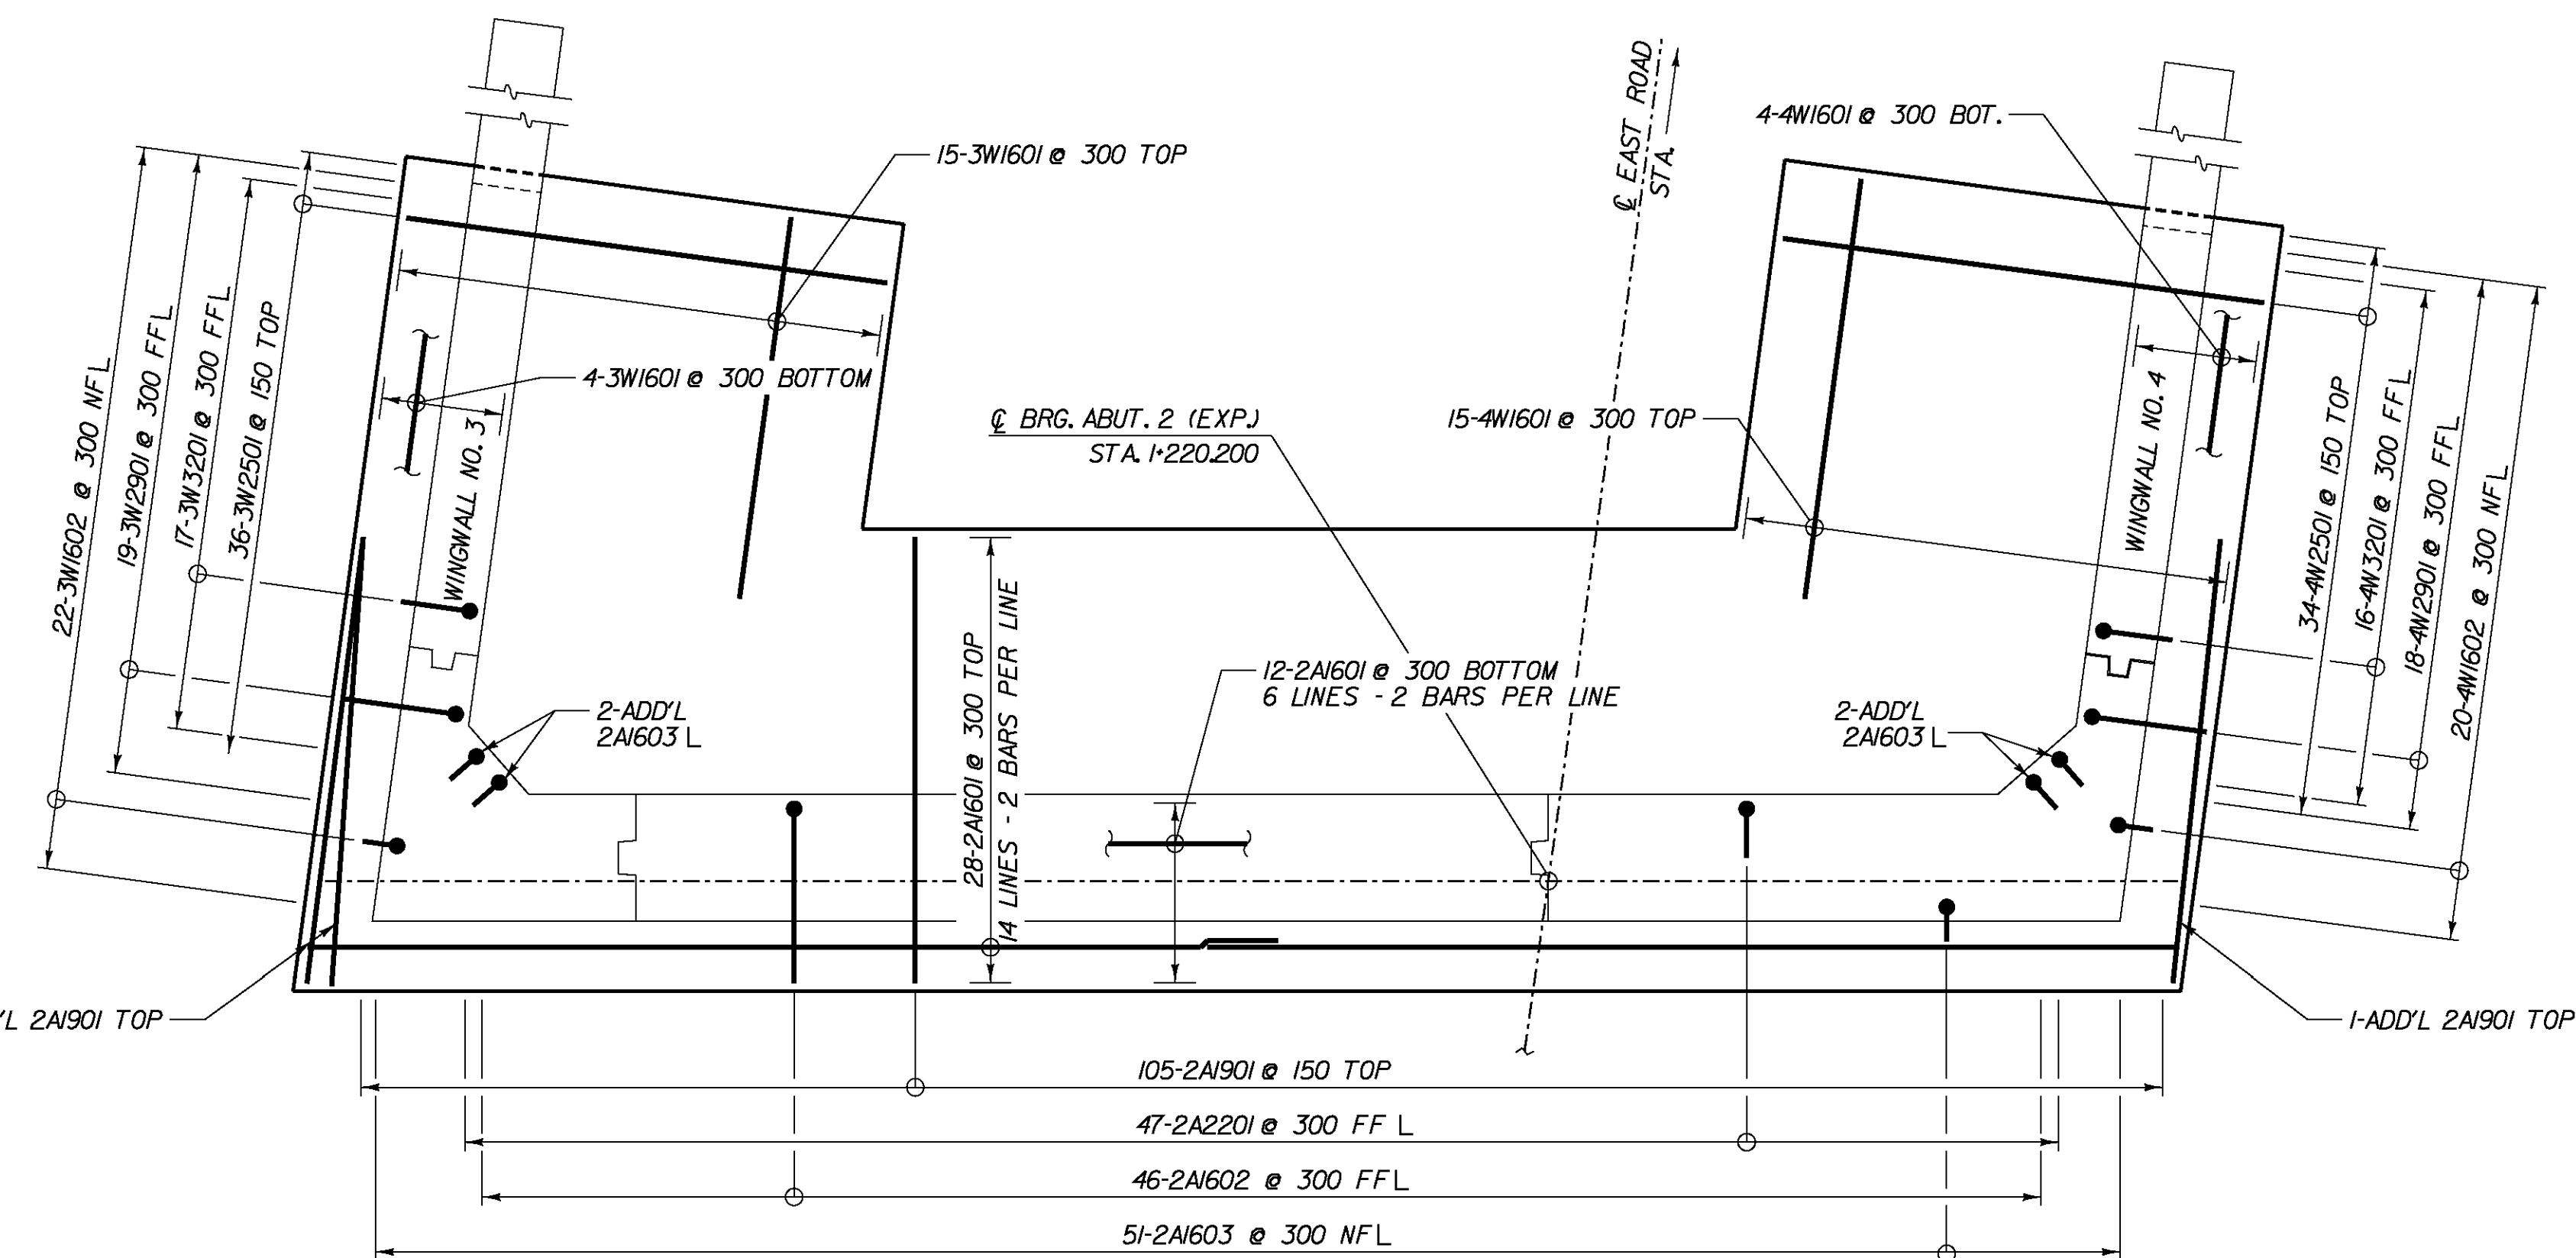

**ABUTMENT 2 - FOOTING REINFORCEMENT PLAN**  
SCALE 1:50

**NOTE:**

- NF - NEAR FACE
- FF - FAR FACE
- EF - EACH FACE
- ▲ - CUT TO FIT IN FIELD
- 75 CLR, UNLESS OTHERWISE SPECIFIED ON THE PLANS.

**STATE OF VERMONT  
AGENCY OF TRANSPORTATION**

Town Of	BENNINGTON	Bridge No.	B11
Highway No.	TH 5	Log Sta.	
		Surv. Sta.	
<b>EAST ROAD OVER VT ROUTE 279</b>			
<b>ABUTMENT 2 FOOTING</b>			
Designed By	S. BURBANK	Drawn By	J. SOTER
Checked By	S. BURBANK	Date	02/06
		Bridge Design Supervisor	G. BOGUE Date 03/07
PROJECT	BENNINGTON	PROJECT NO.	AC NH 019-1(53)
Dgn:	...Design\ER\ER-Abut 2 Ftg.dgn	Plot Date:	5/25/2011
Bridge Sheet No.	BR640	Sheet	287 of 577