


TYPICAL SECTIONS - HAUL ROADS

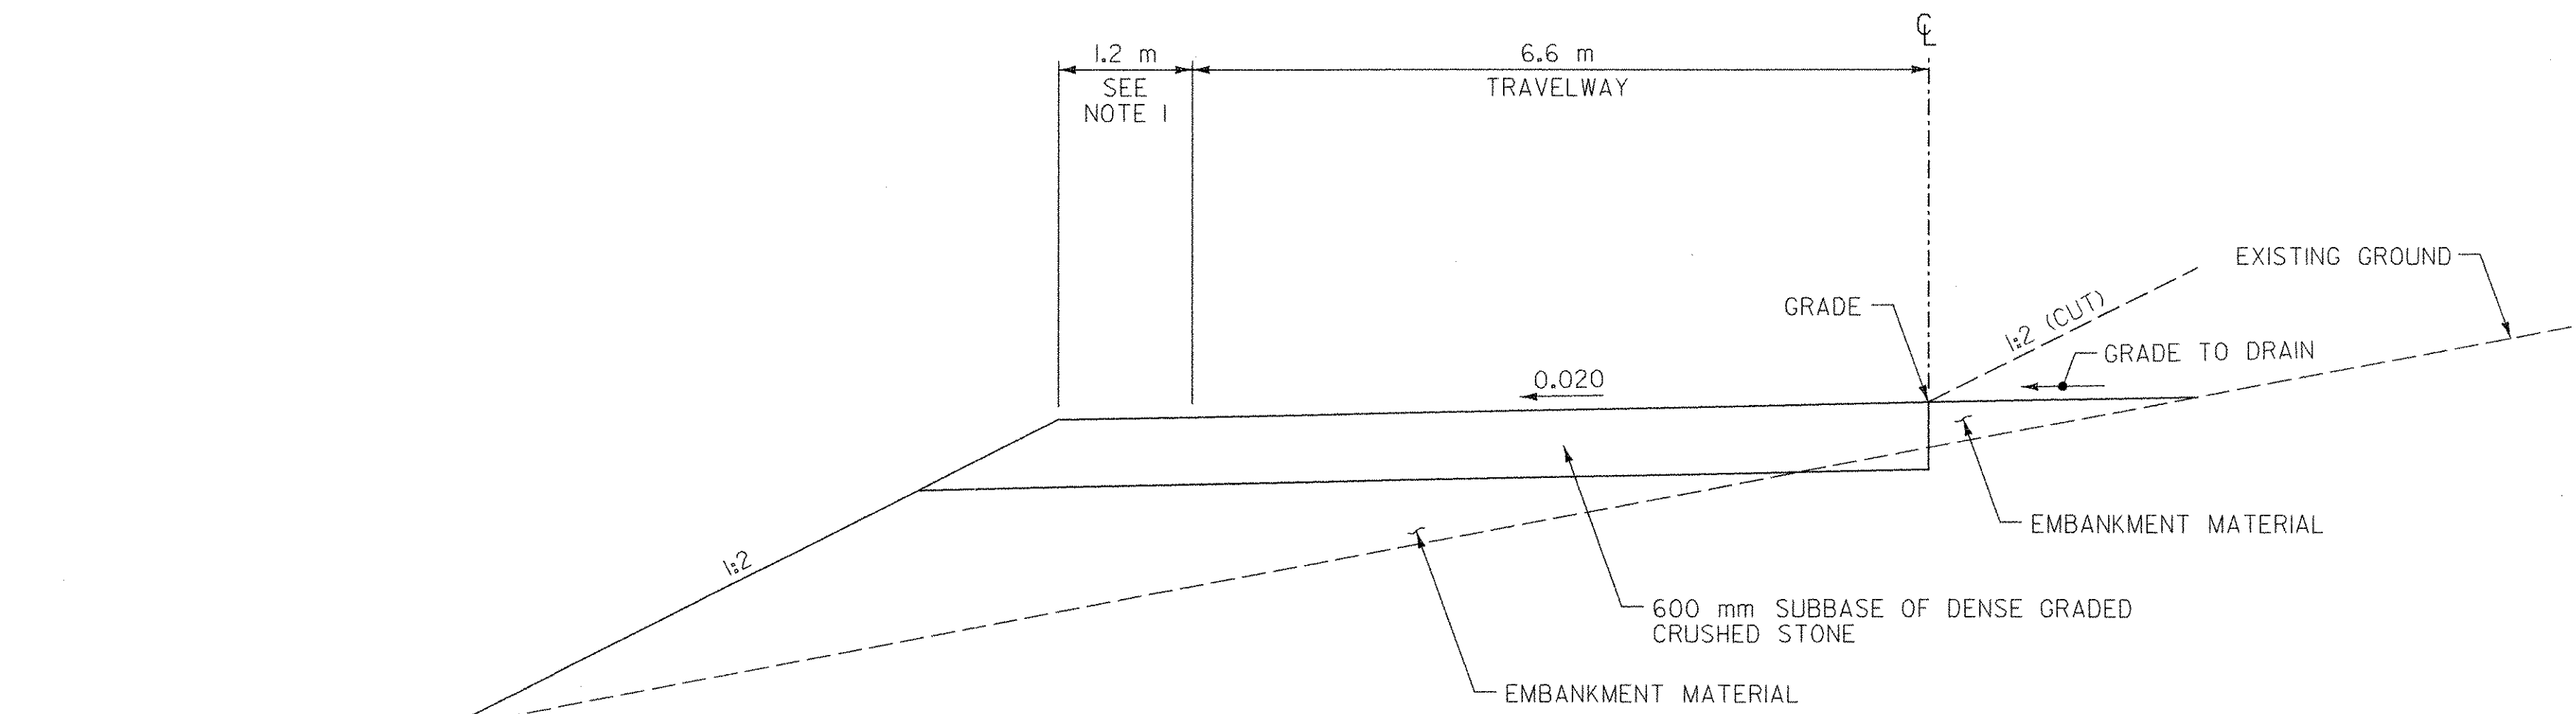

HAUL ROAD A & B
TYPICAL SECTION

NOTES:

1. SHOULDER AREA IS PROVIDED FOR PLACEMENT OF DELINEATION DEVICES INCLUDING PLASTIC DRUMS AND TEMPORARY TRAFFIC BARRIER IN LOCATIONS DEEMED NECESSARY BY THE CONTRACTOR OR AS DIRECTED BY THE RESIDENT ENGINEER.
2. THE CONTRACTOR SHALL STABILIZE ALL SIDE SLOPE AS SHOWN IN THE EROSION PREVENTION AND SEDIMENT CONTROL PLANS.
3. THE CONTRACTOR SHALL SEED THE SLOPES OF THE HAUL ROADS AND PAYMENT WILL BE INCLUDED UNDER ITEM 651.15 SEED.

FILE NAME: F:\1\9819\mstrn\03\clough\Stage One Sites\zd048tjg_haul.dgn
DATE/TIME: 5/18/2007
USER: jsp

DATUM	
VERTICAL	NAVD 88
HORIZONTAL	NAD 83 (1992)

NOT TO SCALE
ALL DIMENSIONS ARE IN MILLIMETERS EXCEPT WHERE OTHERWISE NOTED

VERMONT AGENCY OF TRANSPORTATION	
 <small>CLOUGH HARBOUR & ASSOCIATES LLP 11 Winners Circle, PO Box 5269, Albany, NY 12205 www.cloughharbour.com</small>	PROJECT NAME: BENNINGTON
	PROJECT NUMBER: AC NH 019-(153)
	FILE NAME: ZD048TYP.DGN
	PLOT DATE: 5/18/2007
DESIGNED BY: J.S.P.	DRAWN BY: J.S.P.
CHECKED BY: D.E.G.	SHEET 424 OF 577
TYPICAL SECTION TS-1	