



METRIC

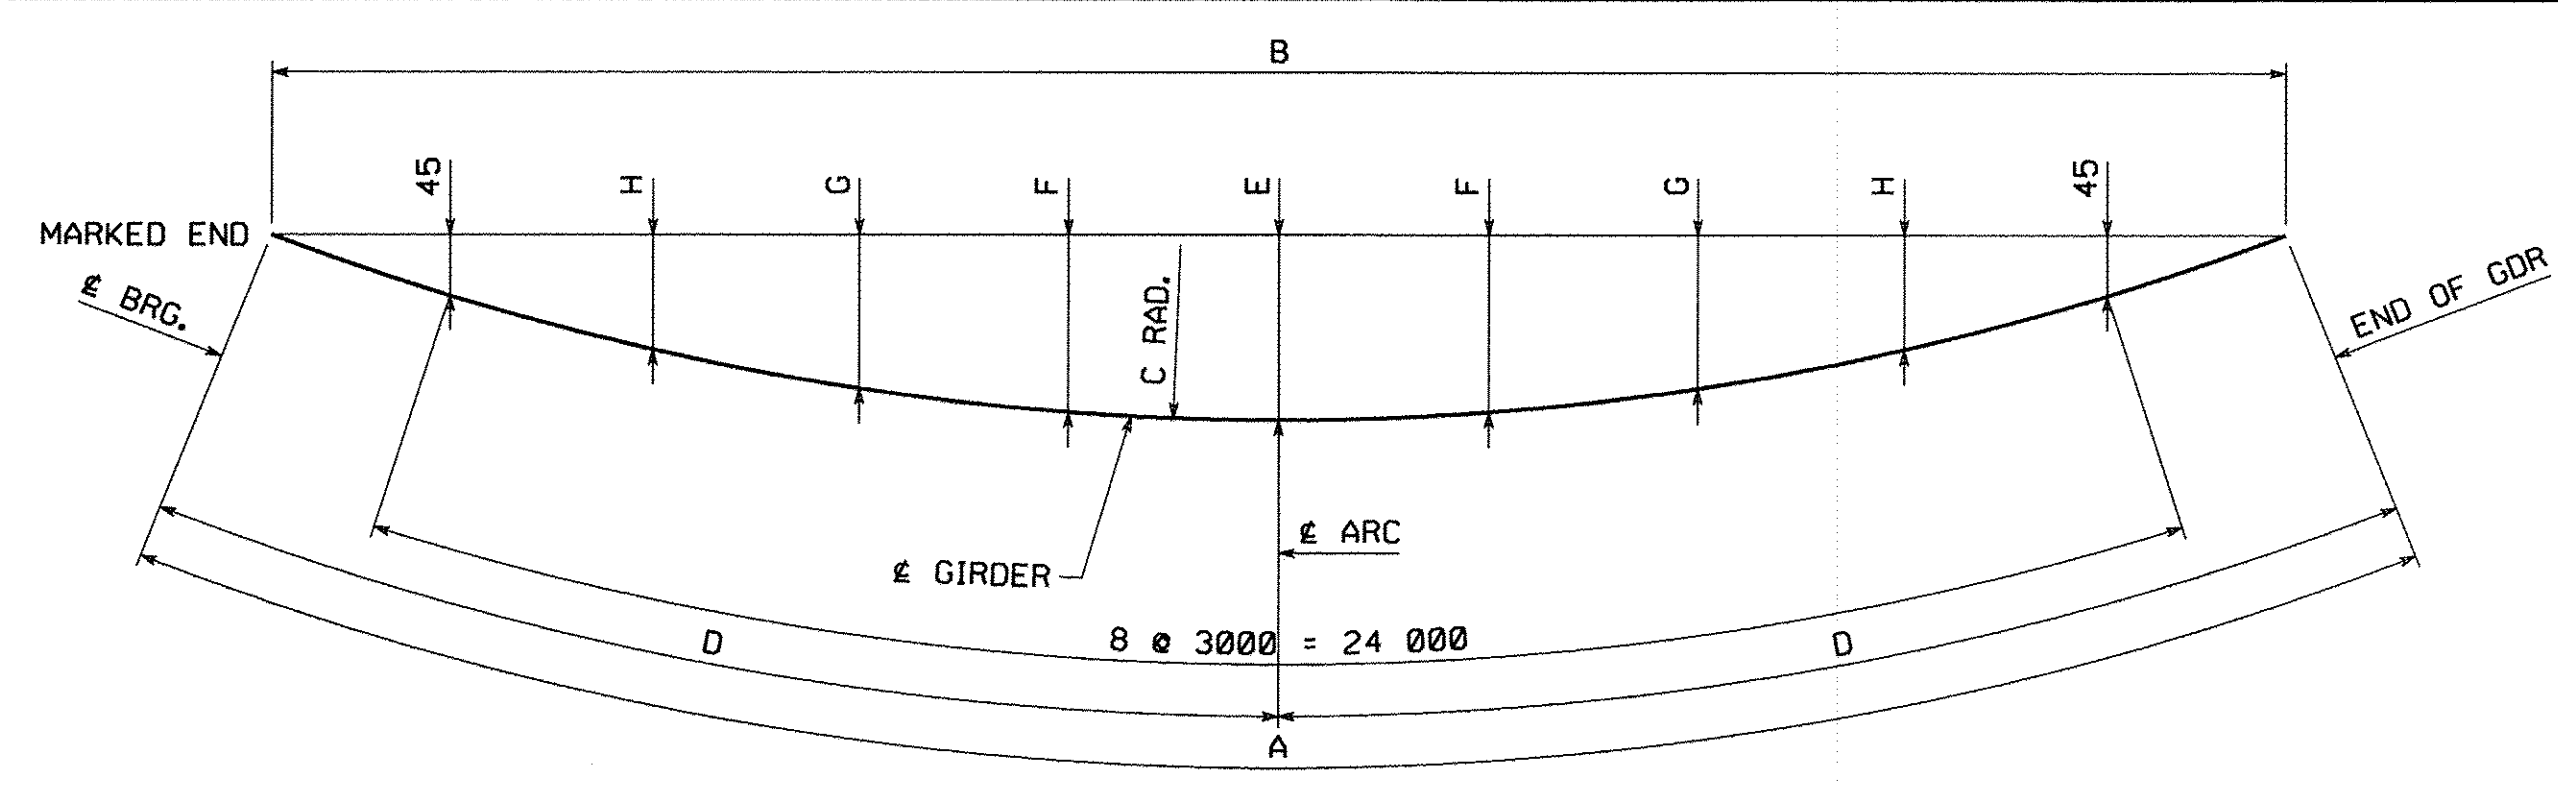

MARK	A	B	C	D	E	F	G	H
G1A	29 397	29 395	804 050	14 699	134	129	112	84
G2A	29 402	29 400	801 350	14 701	135	129	112	84
G3A	29 408	29 406	798 650	14 704	135	130	113	85
G4A	29 414	29 412	795 950	14 707	136	130	113	85

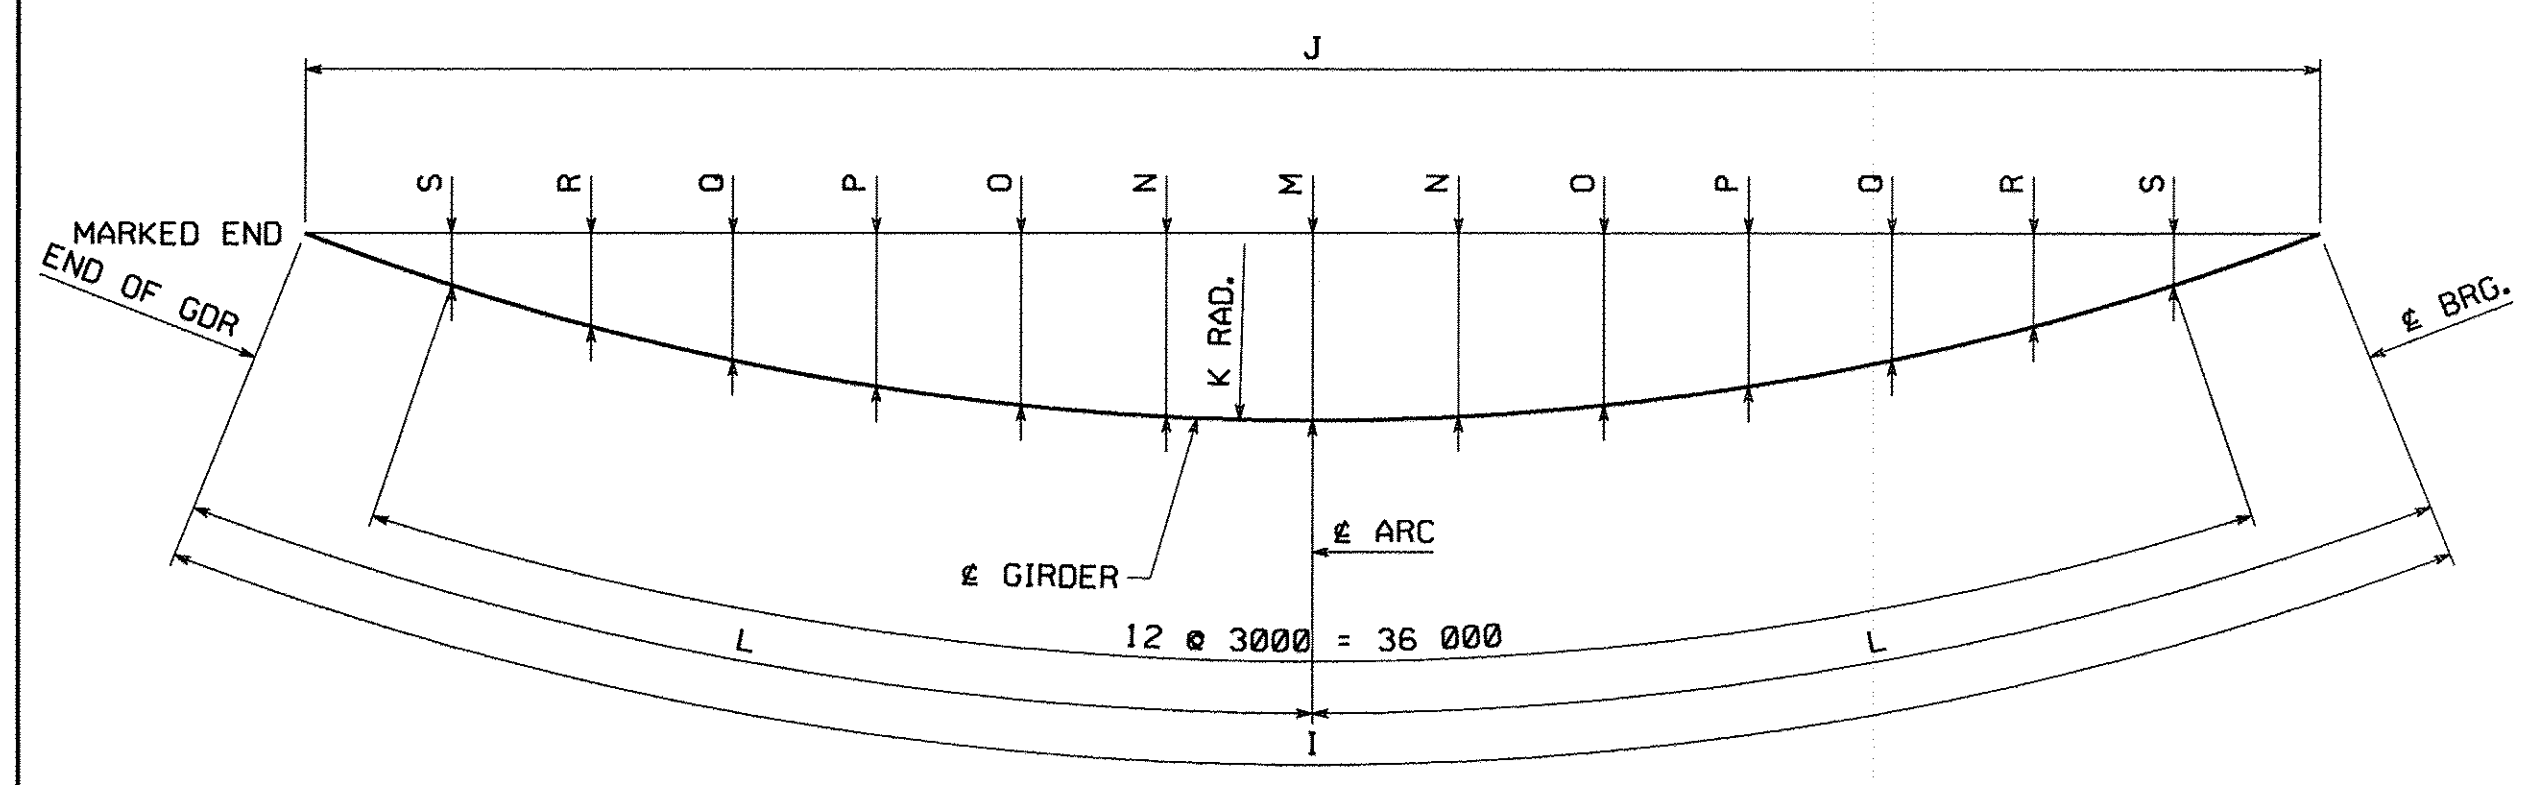

MARK	I	J	K	L	M	N	O	P	Q	R	S
G1B	42 395	42 390	804 050	21 198	279	274	257	229	190	139	78
G2B	42 398	42 393	801 350	21 199	280	275	258	230	191	140	78
G3B	42 401	42 396	798 650	21 201	281	276	259	231	191	141	79
G4B	42 405	42 400	795 950	21 203	282	277	260	231	192	141	79

NOTES:
ALL DIMENSIONS APPLY AT THE TOP OF WEB PLATE OF THE GIRDERS.

PLOTTED: 10/1/2007 9:24:23 AM
 BY: MKreidel
 SHIPMENT 01
 PMBENG: 5002811 PROJ: 5002812 SHIPPERECT: 5002813

NO.	REVISION	BY	CHK'D	DATE
HIGH STEEL STRUCTURES <small>An ISO 9001:2000 Certified Company An Affiliate of High Industries Inc.</small>				
HORIZONTAL CURVE DIAGRAMS EAST ROAD OVER VT ROUTE 279 EAST ROAD STA. 1+148.400 TO STA. 1+220.200 TOWN OF BENNINGTON VERMONT, BRIDGE B11				
STATE OF VERMONT AGENCY OF TRANSPORTATION				
SCALE	N.T.S.	AC NH 019-1(53)	FED. AID PROJ. NO.	
GENERAL CONTRACTOR	J.A. McDONALD, INC.		HSSI PROJ. MGR	DEB KUPRES
SHIPMT	1	DRAWING MANAGER	BRITIGAN (IH)	MADE BY
STATE	VT	HSSI PROJECT NUMBER	S-1070147	HSSI STRUCT. ID
		DRAWING NUMBER	B	CHK'D. BY
				SJA
				DATE
				8/24/07
				DRAWING NUMBER
				HC1 OF HC1