

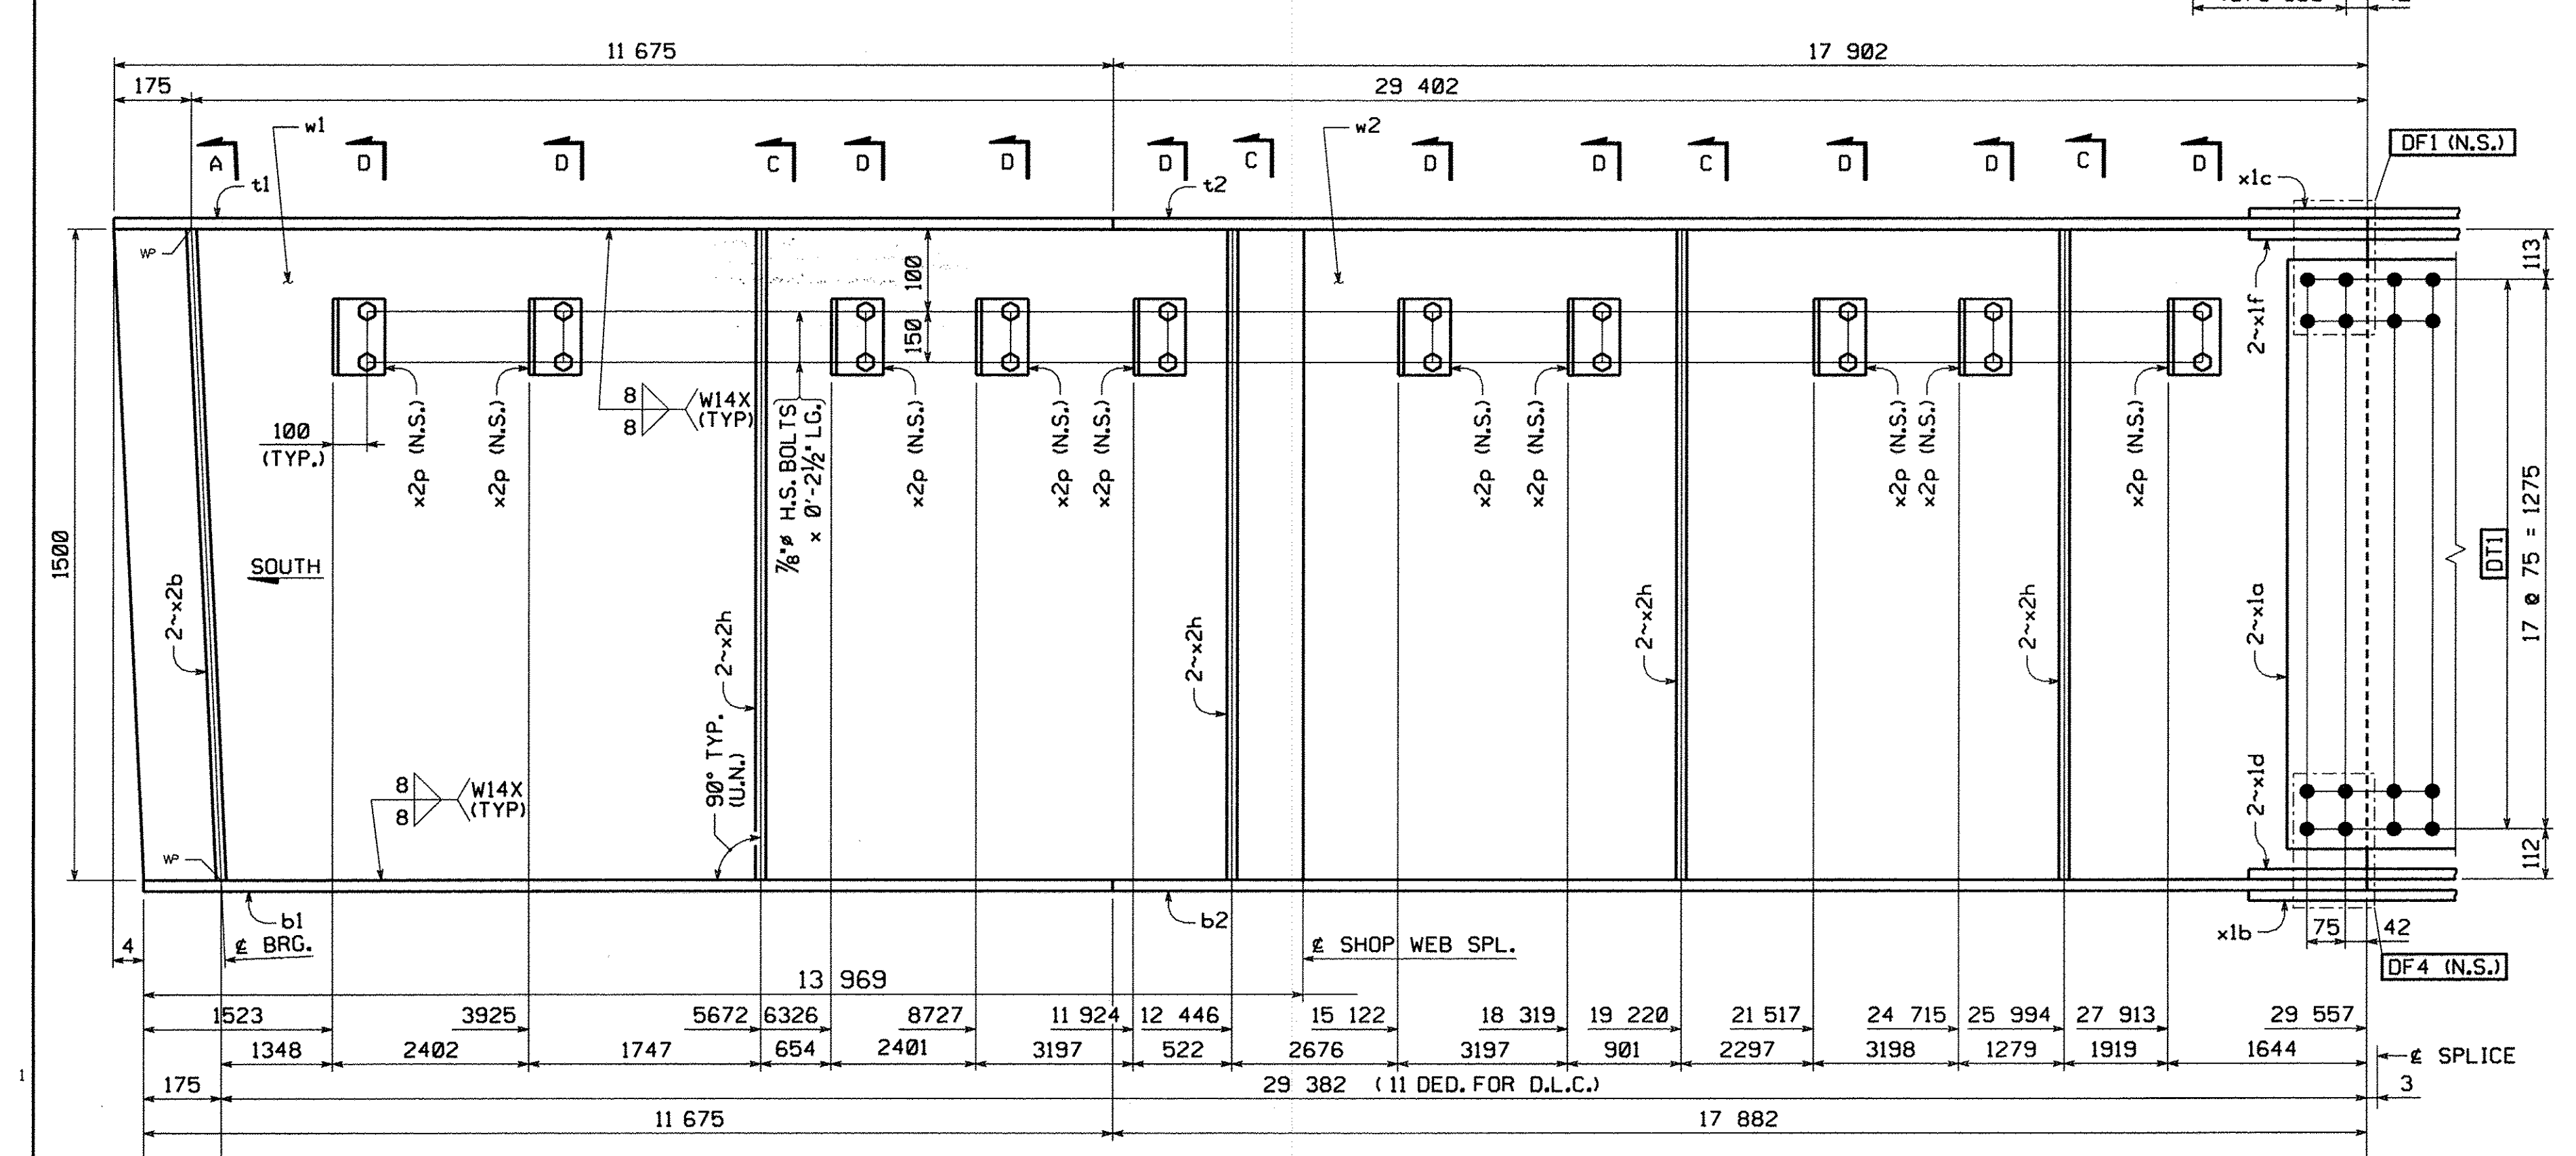
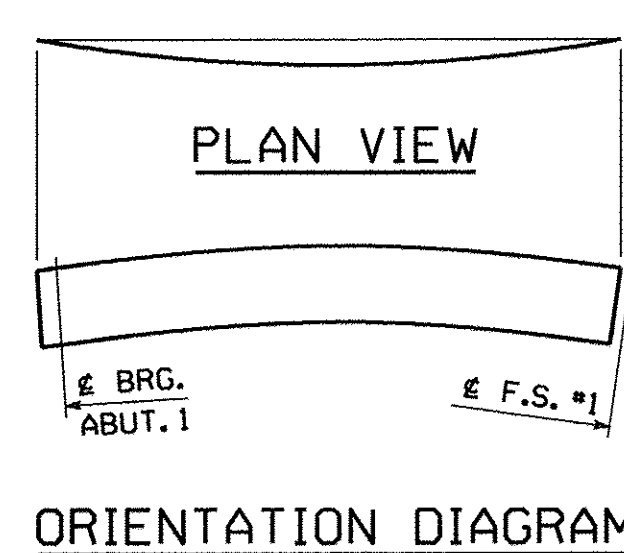


METRIC

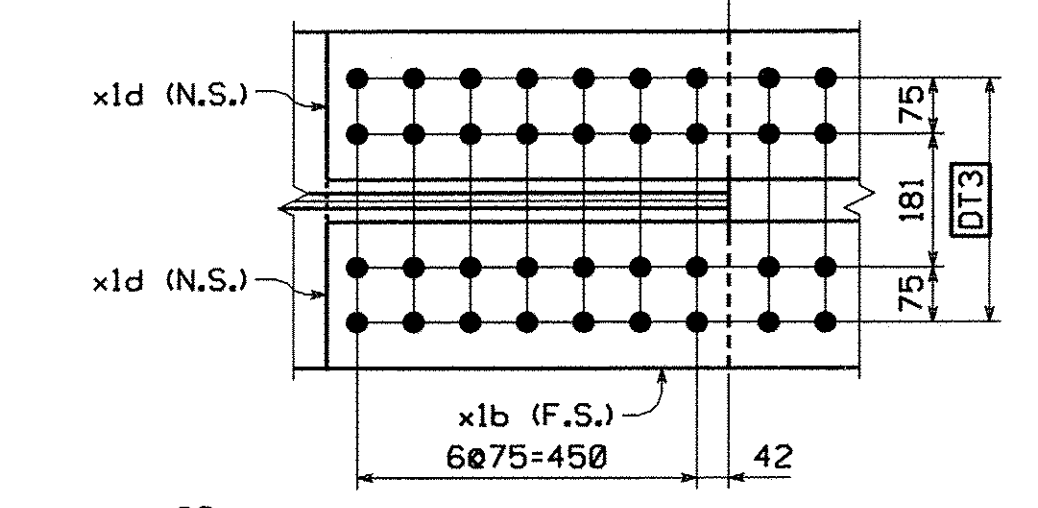

**GIRDER ~ MK. G2A**  
 FOR GENERAL SHOP NOTES, SEE DWG. GNI.  
 FOR WEB CAMBER DIAGRAM, SEE DWG. WCI.  
 FOR HORIZ. CURVE DIAGRAM, SEE DWG. HCI.

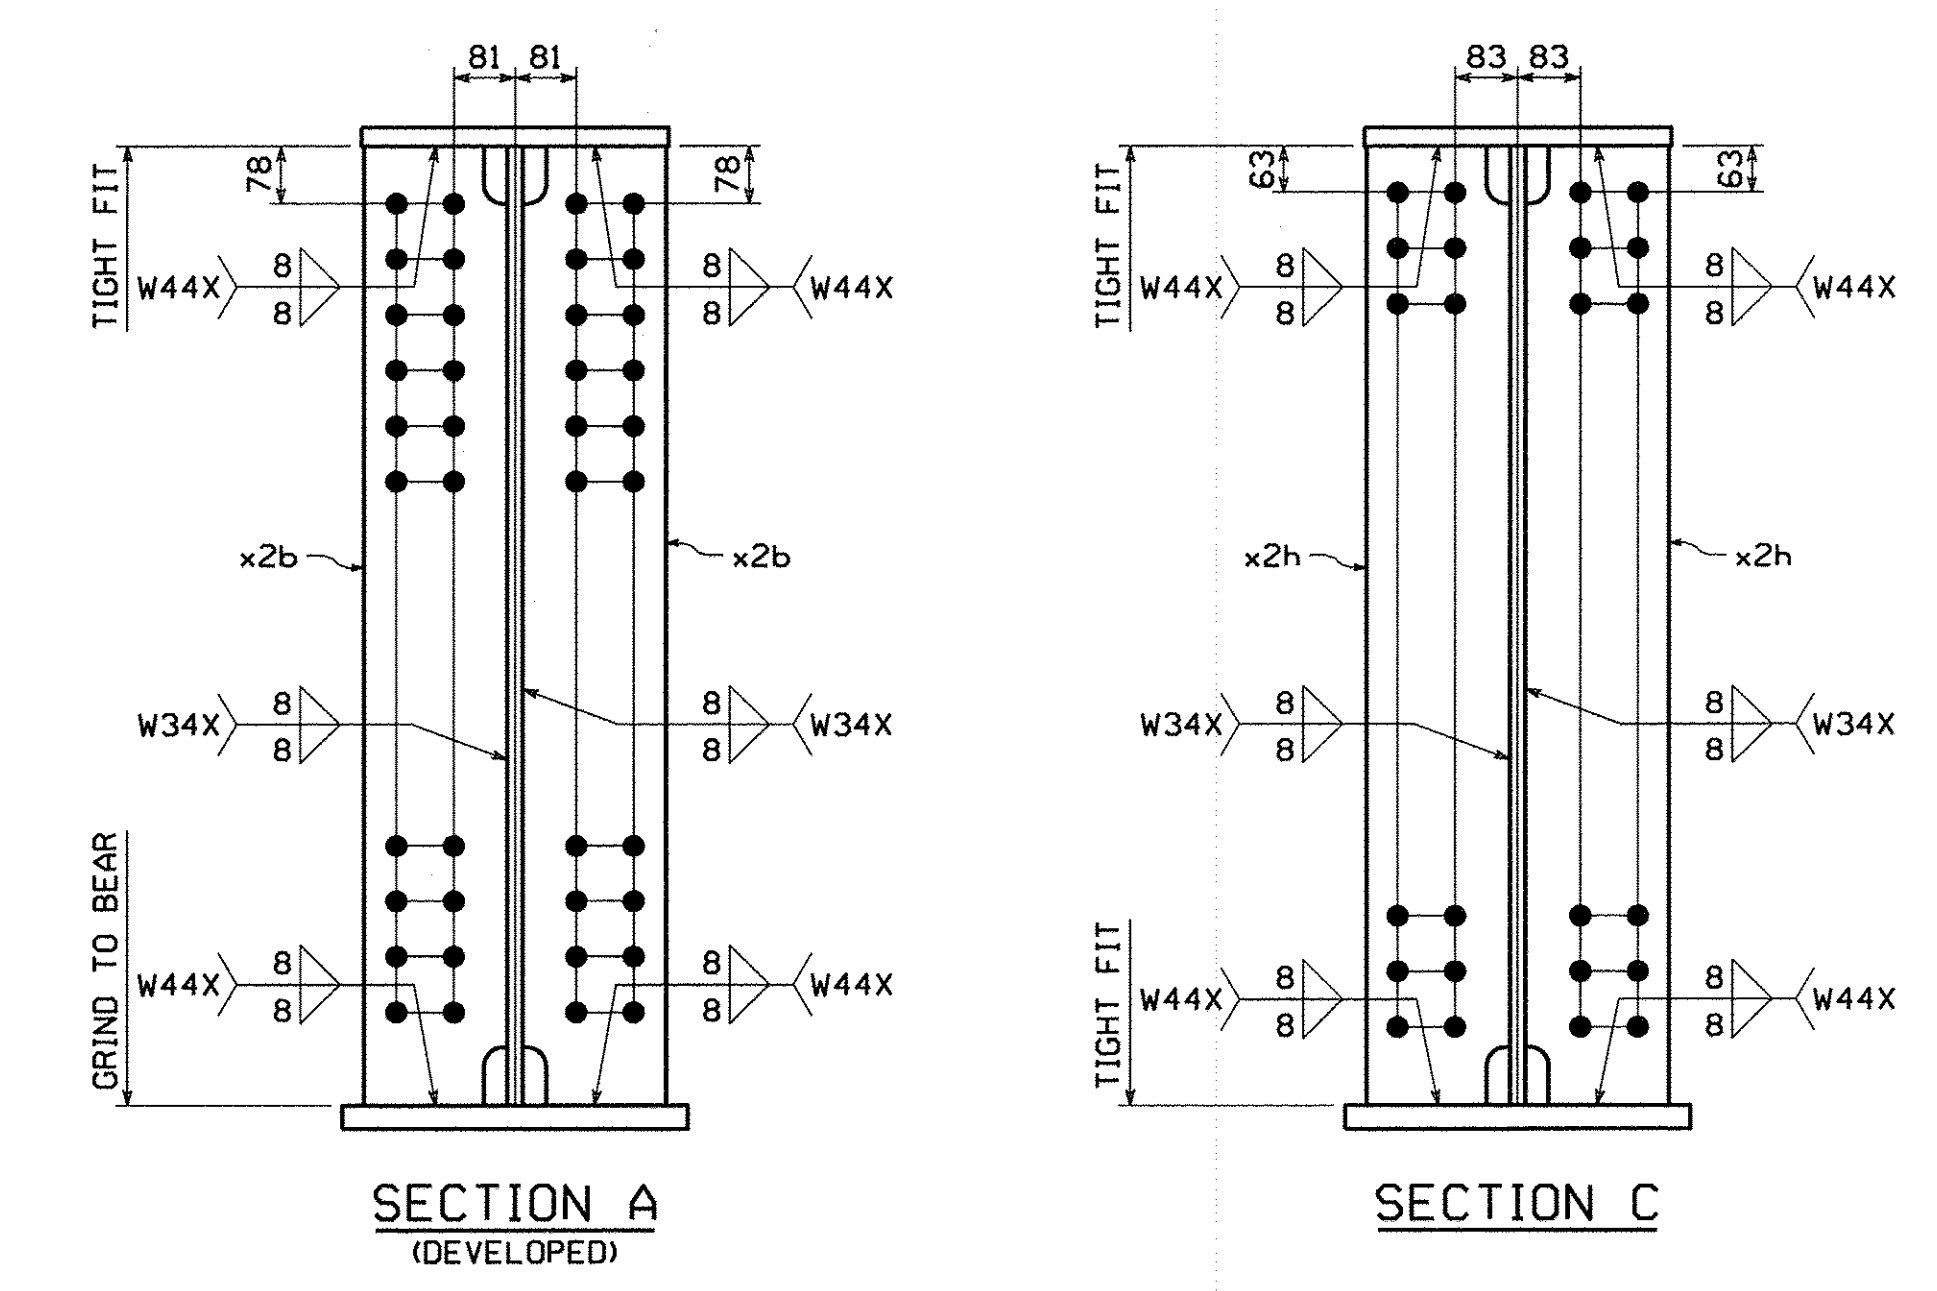

BILL OF MATERIAL											
QTY EA	MARK	COMM	DESCRIPTION	LENGTH	SPEC	GRADE	TEST	REMARKS	ITEM	GROSS WT. EA	NET WT. EA
1	G2A		GIRDER							11 376.72	1.65 11 375.08
1	w1	PL	14 x 1500	13 980	M270M	345W	T		03004	2304.32	0.33 2303.99
1	w2	PL	14 x 1500	15 605	M270M	345W	T		03003	2572.17	1.32 2570.85
1	t1	PL	25 x 406	11 675	M270M	345W	T		04011	930.12	0.00 930.12
1	t2	PL	25 x 406	17 903	M270M	345W	T		04008	1426.29	0.00 1426.29
1	b1	PL	32 x 457	11 675	M270M	345W	T		04004	1340.11	0.00 1340.11
1	b2	PL	32 x 457	17 883	M270M	345W	T		04003	2052.69	0.00 2052.69
2	x1a	PL	14.3 x 1355	320	M270M	345W	T		06001	48.67	0.00 48.67
1	x1b	PL	19.1 x 457	1 070	M270M	345W	T		06002	73.31	0.00 73.31
1	x1c	PL	14.3 x 406	770	M270M	345W	T		06003	35.09	0.00 35.09
2	x1d	PL	22.2 x 200	1 070	M270M	345W	T		06004	37.29	0.00 37.29
2	x1f	PL	17.5 x 178	770	M270M	345W	T		06005	18.83	0.00 18.83
2	x2b	PL	22.2 x 190	1 500	M270M	345W	T		07001	49.66	0.00 49.66
8	x2h	PL	14.3 x 190	1 500	M270M	345W	T		07003	31.96	0.00 31.96
10	x2p	L	203 x 152 x 12.7	226	M270M	345W			07005	7.80	0.00 7.80
20	140208	HS Bolt	7/8	2 1/2	M164 Type 3 (RCT)				17002	0.00	0.00 0.00
20	W14	Std Wash	7/8		M293 Weathering (RCT)				17006	0.00	0.00 0.00
20	N14	Nut	7/8		M291 (RCT)		DH-B		17004	0.00	0.00 0.00
<b>TOTAL WEIGHT THIS SHEET:</b>										<b>11 375.08 kgs</b>	

PLOTTED: 10/1/2007 9:23:11 AM  
 BY: MkrEndel  
 SHIPMENT 01  
 PKENGG: 5002811 PRD: 5002812 SHIPPERECT: 5002813

NO.	REVISION	BY	CHK'D	DATE
AS NOTED	GIRDER			G2A
COATING: EAST ROAD OVER VT ROUTE 279 NONE: EAST ROAD STA. 1+148.400 TO STA. 1+220.200 CODE(S): TOWN OF BENNINGTON VERMONT, BRIDGE B11 30: STATE OF VERMONT AGENCY OF TRANSPORTATION				
SCALE: N.T.S.		AC NH 019-1(53)		FED. AID PROJ. NO.
GENERAL CONTRACTOR: J.A. McDONALD, INC.		HSSI PROJ. MGR: DEB KUPRES		
SHPMT 1	DRAWING MANAGER: BRITIGAN (IH)	MADE BY: DRJ	CHK'D BY: CS	DATE: 9-26-07
STATE VT	HSSI PROJECT NUMBER: S-1070147	HSSI STRUCT. ID: B	DRAWING NUMBER: 2 OF 12	