



SHIPMENT 1 PWAENG: XXXXXXXX PRO: XXXXXXXX SHIPRECT: XXXXXXXX

BY: Mkreide1 PLOTTED: 10/01/07 09:29:14

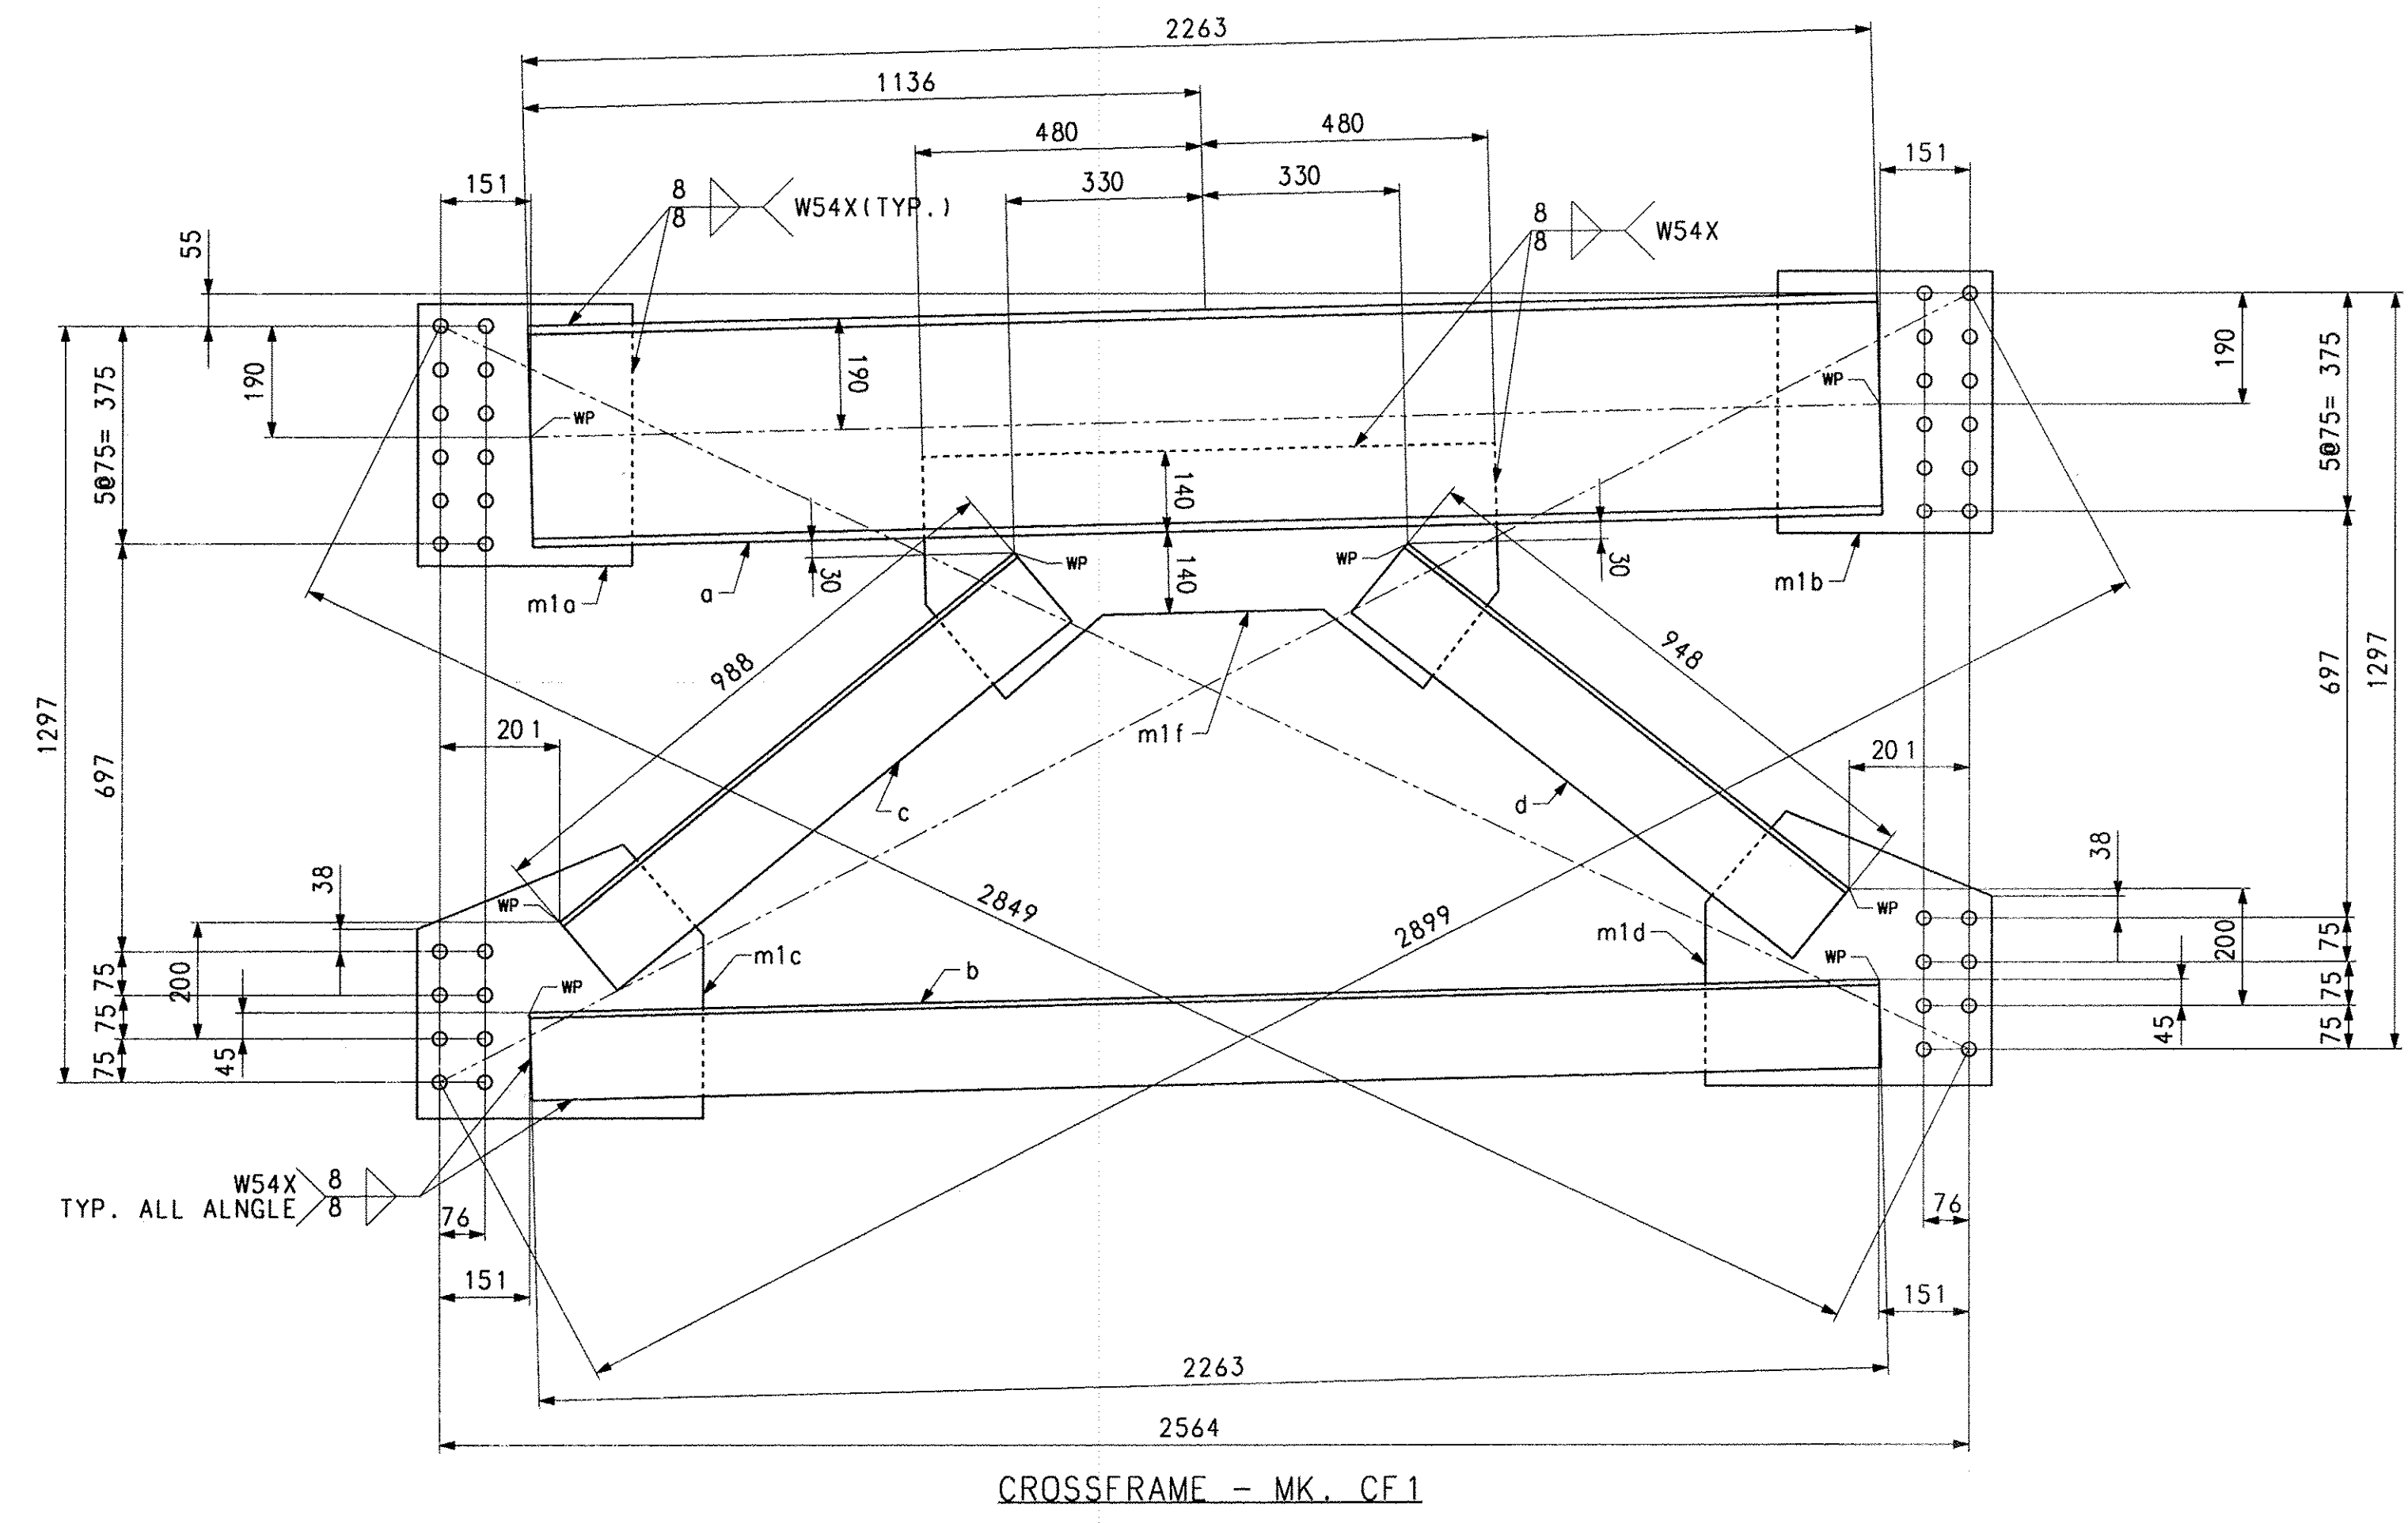

CROSSFRAME - MK. CF1

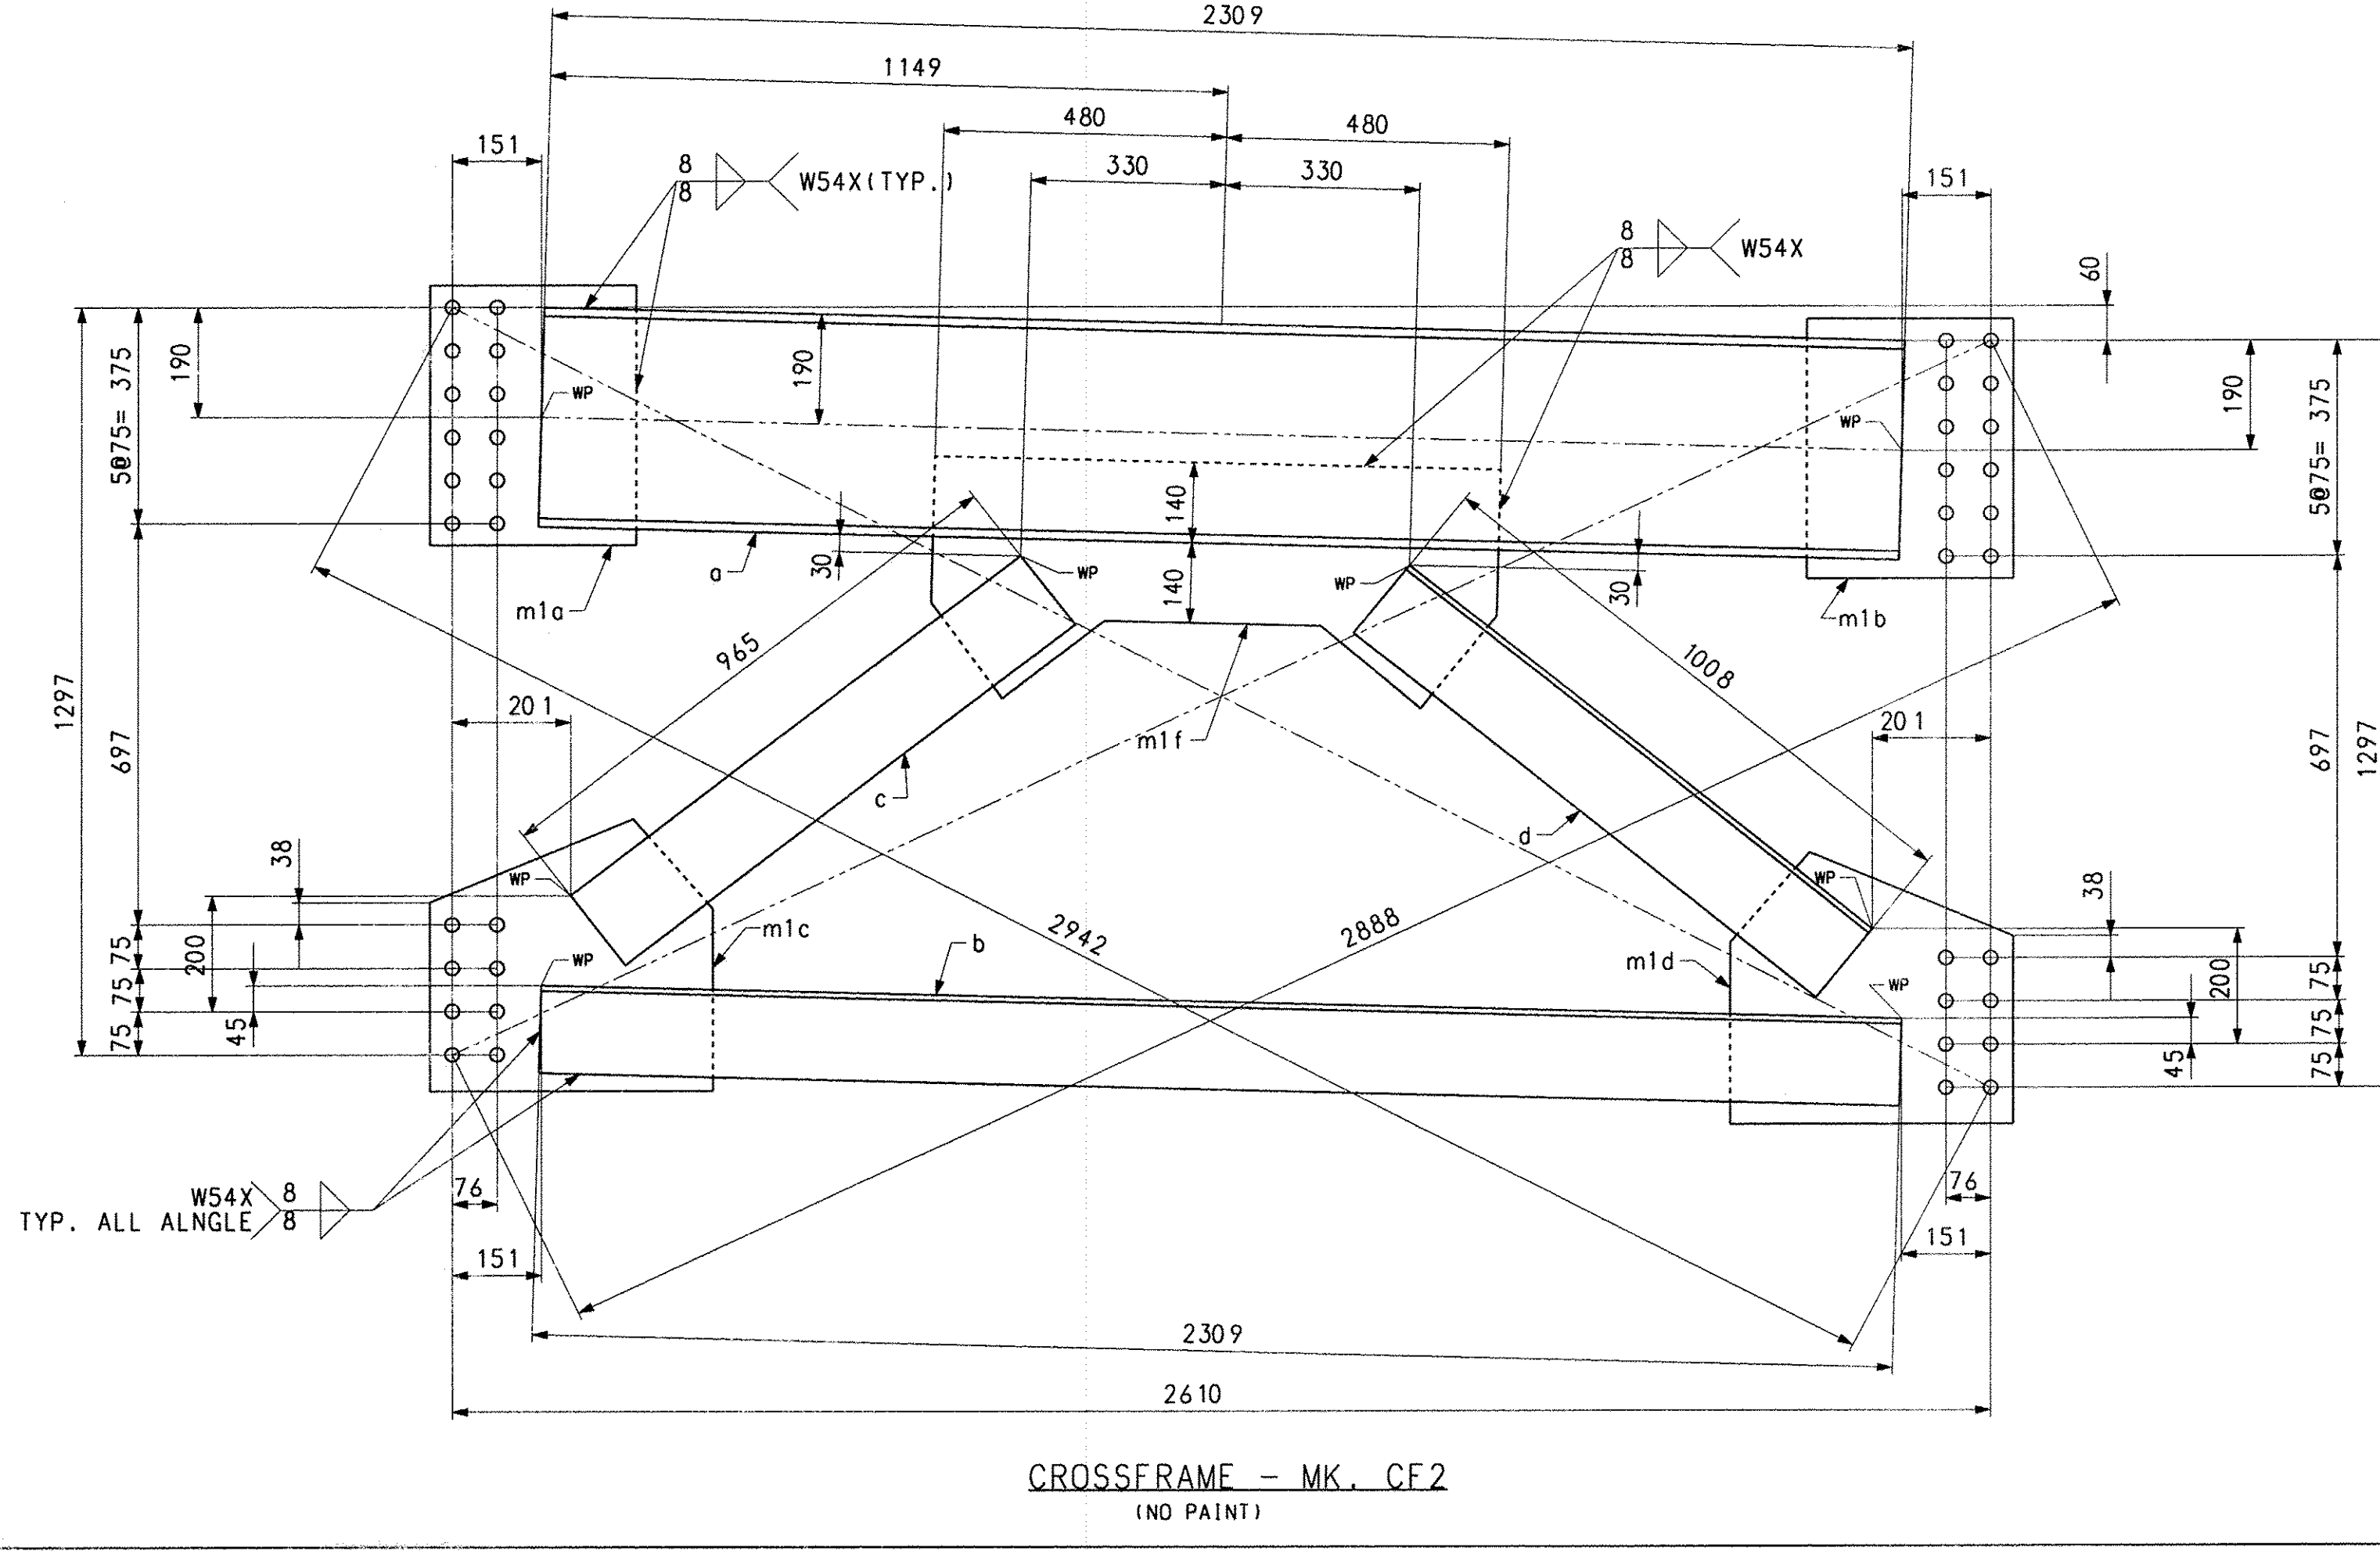

CROSSFRAME - MK. CF2
(NO PAINT)

BILL OF MATERIAL

QTY	MARK	COMMODITY	DESCRIPTION	LENGTH	SPEC	GRADE	TEST	REMARKS	ITEM	GROSS WEIGHT EA.	DEDUCTED WEIGHT EA.	NET WEIGHT EA.
2 CF1 CROSSFRAME										338.51		338.51
1	a	C	380 x 50	2263	M270M	345W	T	(C15 x33.9)	11001	113.15		113.15
1	b	L	152 x 152 x 9.5	2263	M270M	345W	T	(L6 x6x3/8)	11002	50.17		50.17
1	c	L	152 x 152 x 9.5	988	M270M	345W	T	(L6 x6x3/8)	11002	21.90		21.90
1	d	L	152 x 152 x 9.5	948	M270M	345W	T	(L6 x6x3/8)	11002	21.02		21.02
1	m1a	PL	14.3 x 360	451	M270M	345W	T		11003	18.21		18.21
1	m1b	PL	14.3 x 360	451	M270M	345W	T		11003	18.21		18.21
1	m1c	PL	14.3 x 470	480	M270M	345W	T		11003	25.30		25.30
1	m1d	PL	14.3 x 470	480	M270M	345W	T		11003	25.30		25.30
1	m1f	PL	14.3 x 420	960	M270M	345W	T		11003	45.26		45.26
2 CF2 CROSSFRAME										342.85		342.85
1	a	C	380 x 50	2309	M270M	345W	T	(C15 x33.9)	11001	115.45		115.45
1	b	L	152 x 152 x 9.5	2309	M270M	345W	T	(L6 x6x3/8)	11002	51.19		51.19
1	c	L	152 x 152 x 9.5	965	M270M	345W	T	(L6 x6x3/8)	11002	21.39		21.39
1	d	L	152 x 152 x 9.5	1008	M270M	345W	T	(L6 x6x3/8)	11002	22.35		22.35
1	m1a	PL	14.3 x 360	451	M270M	345W	T		11003	18.21		18.21
1	m1b	PL	14.3 x 360	451	M270M	345W	T		11003	18.21		18.21
1	m1c	PL	14.3 x 470	480	M270M	345W	T		11003	25.30		25.30
1	m1d	PL	14.3 x 470	480	M270M	345W	T		11003	25.30		25.30
1	m1f	PL	14.3 x 420	960	M270M	345W	T		11003	45.26		45.26
TOTAL WEIGHT THIS SHEET:										1362.3		kgs

NO.	REVISION	BY	CHK'D	DATE
CROSSFRAMES CF1 & CF2				
EAST ROAD OVER VT ROUTE 279				
EAST ROAD STA. 1+148.400 TO STA. 1+220.200				
TOWN OF BENNINGTON VERMONT, BRIDGE B11				
STATE OF VERMONT				
AGENCY OF TRANSPORTATION				
STATE CONT. OR REF. NO.	AC NH 019-1(53)	FED. AID PROJ. NO.		
SCALE	N.T.S.	GENERAL CONTRACTOR	J.A. McDONALD, INC.	HSS1 PROJ. MGR
SHPMNT	1	DRAWING MANAGER	BRITIGAN (IH)	MADE BY
STATE	VT	HSS1 PROJECT NUMBER	S-1070147	HSS1 STRUCT. ID
				SSL
				CHK'D BY
				CS
				DATE
				9-18-07
				9 OF 12