



SHIPMENT 1 PWAENG: XXXXXXXX PRD: XXXXXXXX SHIP&RECT: XXXXXXXX

BY: MkrEide: PLOTTED: 10/01/07 08:31:59

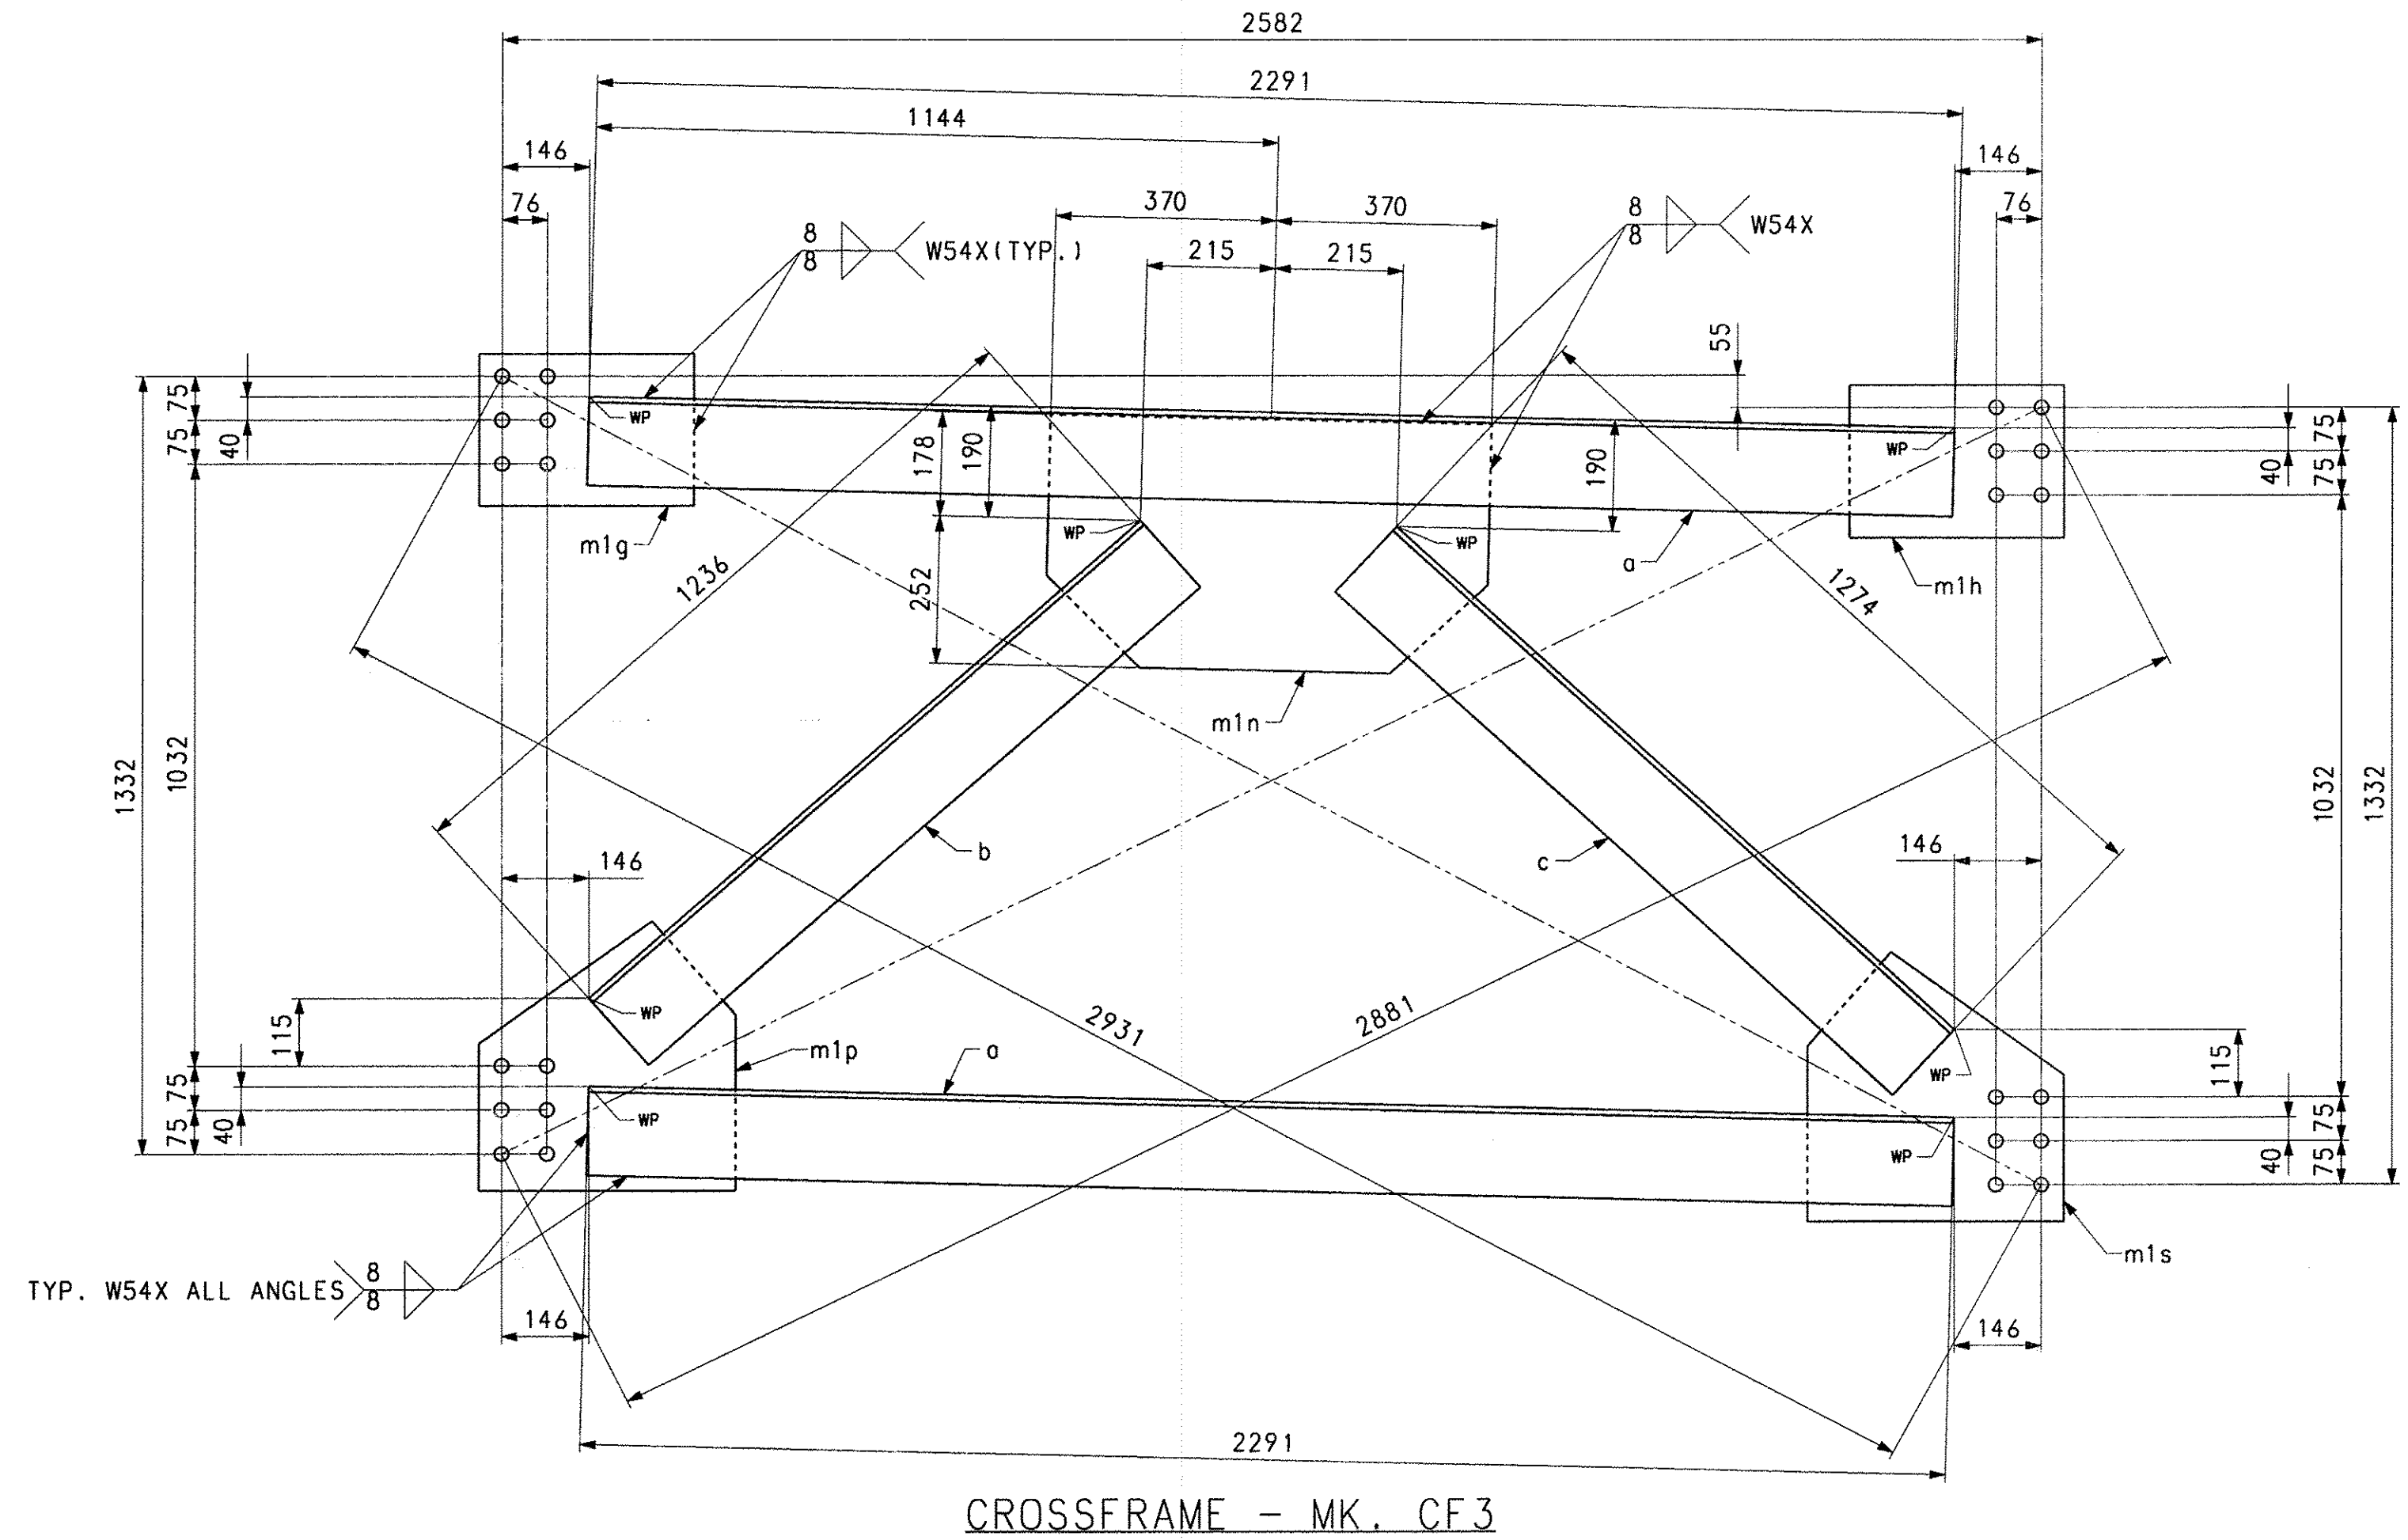

CROSSFRAME - MK. CF3

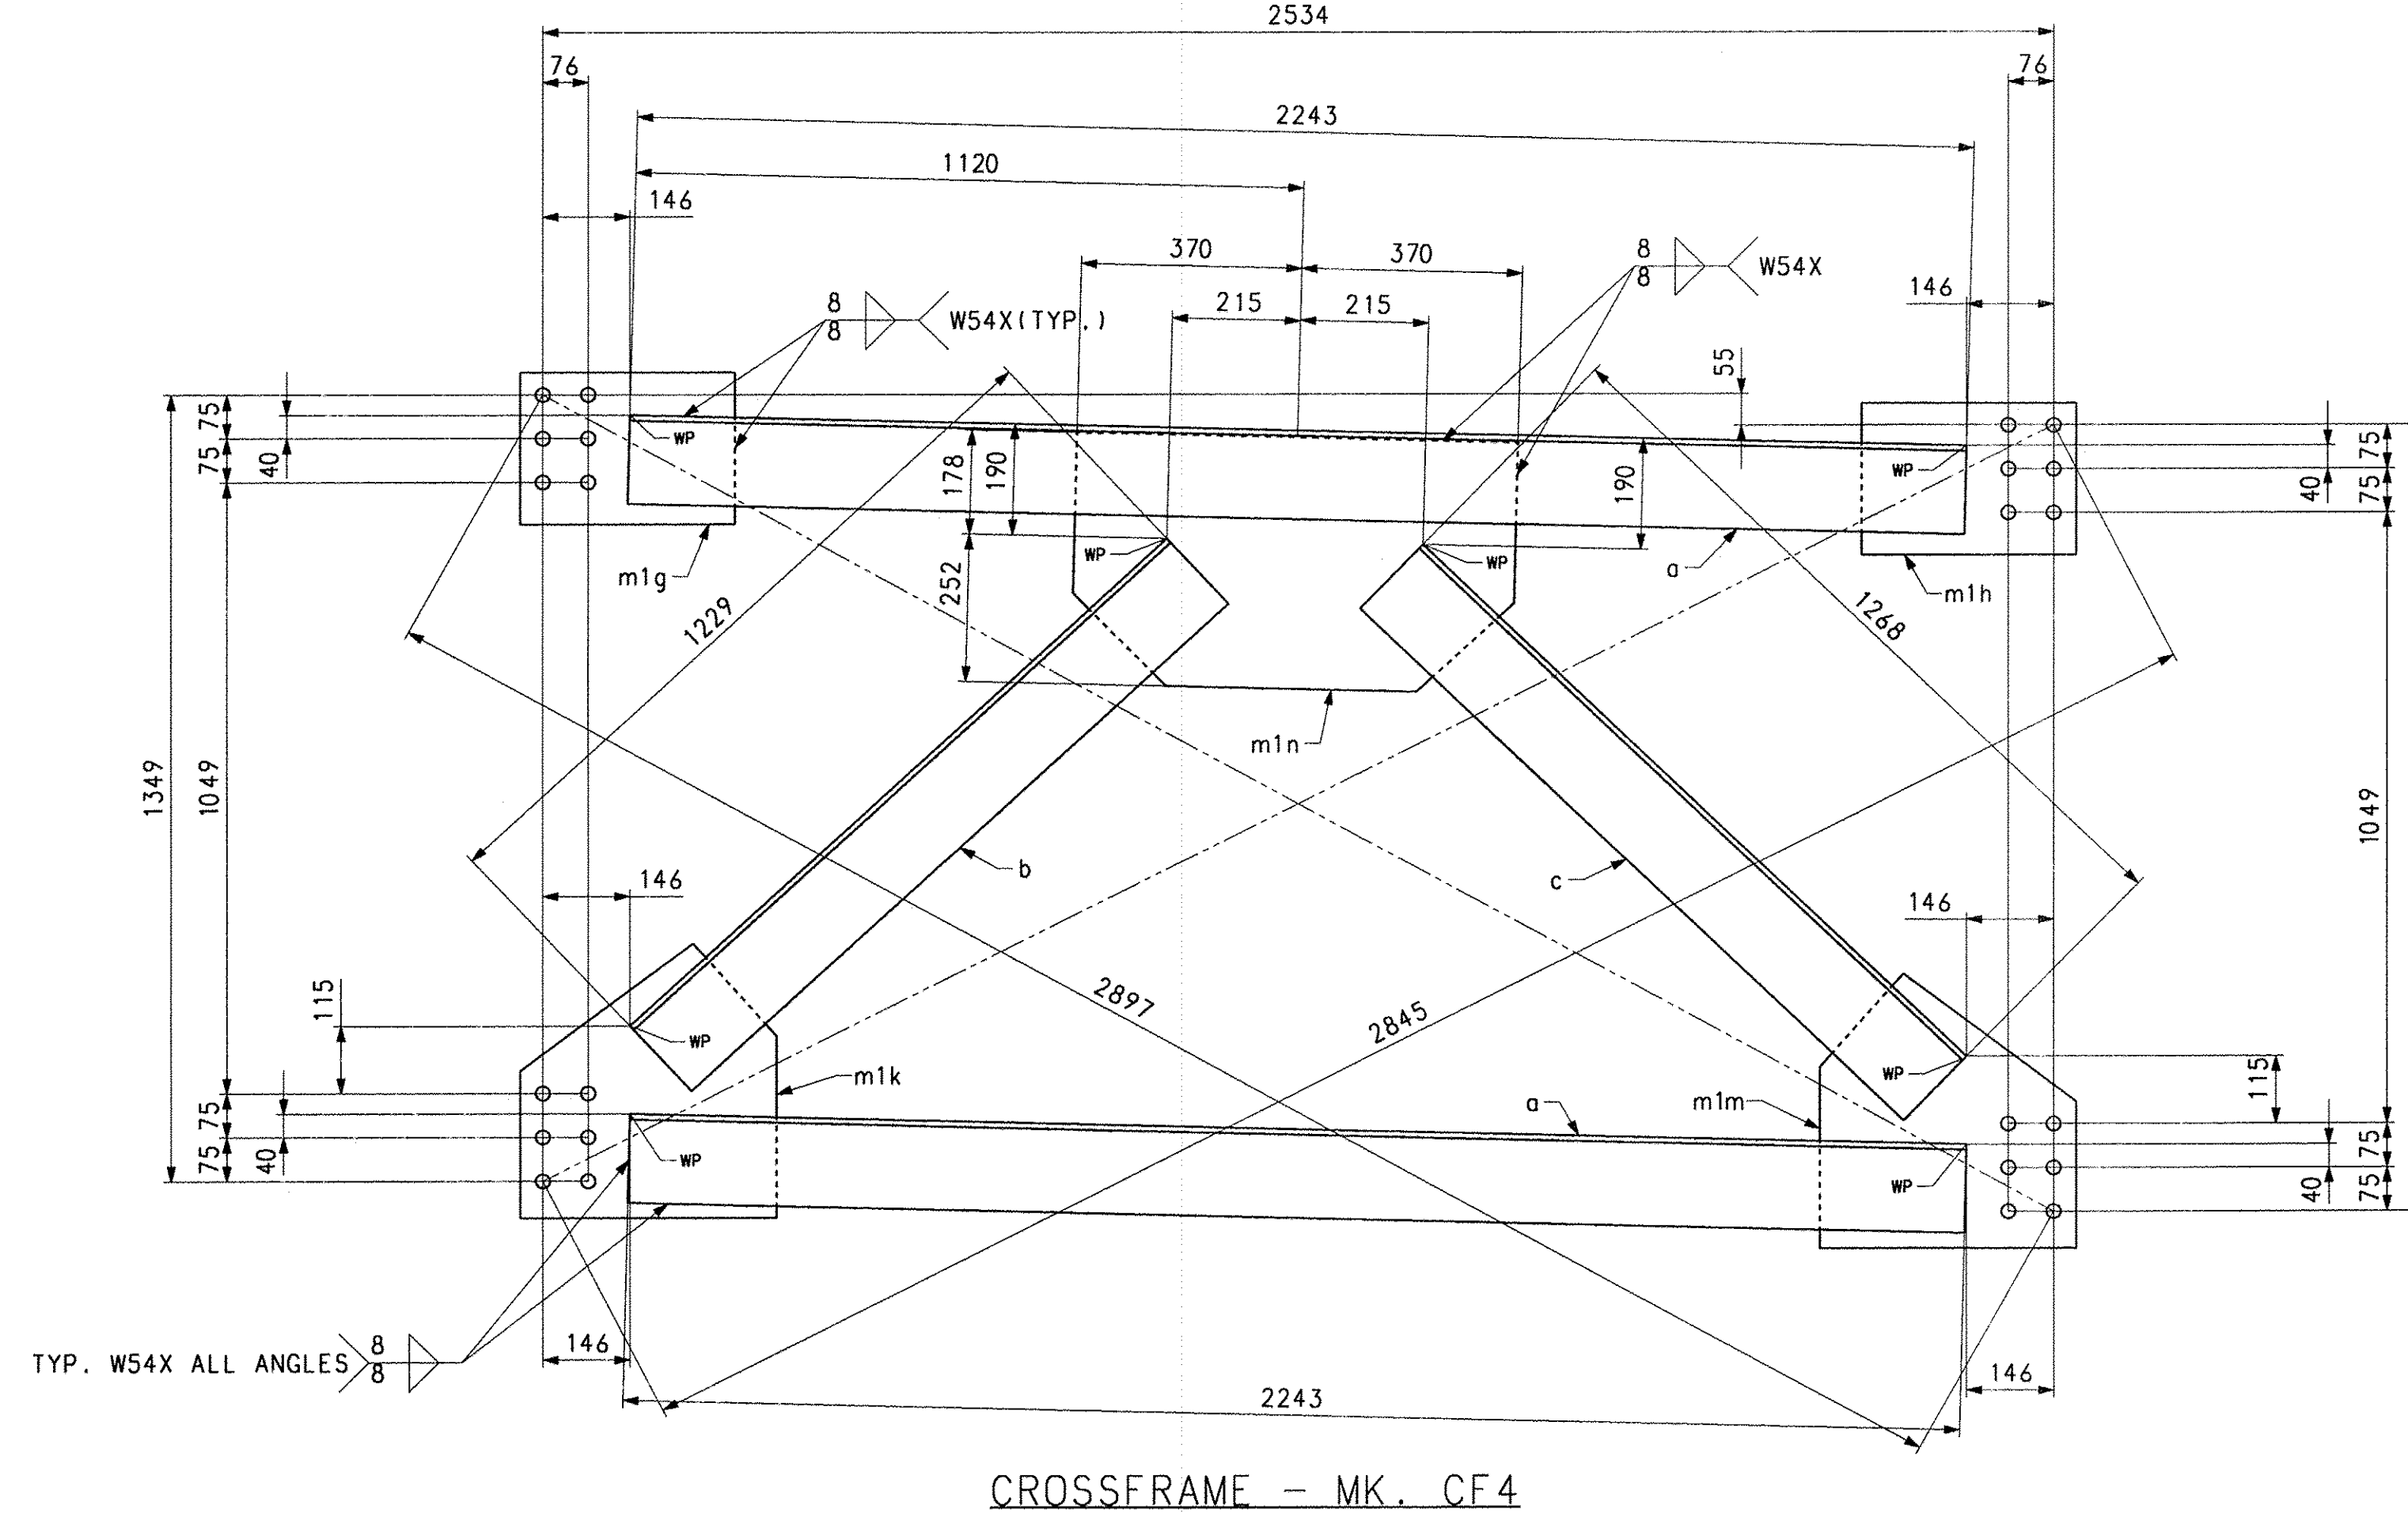

CROSSFRAME - MK. CF4

BILL OF MATERIAL

QTY	MARK	COMMODITY	DESCRIPTION	LENGTH	SPEC	GRADE	TEST	REMARKS	ITEM	GROSS WEIGHT EA.	DEDUCTED WEIGHT EA.	NET WEIGHT EA.
3 CF3 CROSSFRAME										258.27		258.27
2	a	L	152 x 152 x 9.5	2291	M270M	345W	T	(L6x6x3/8)	11002	50.79	0	50.79
1	b	L	152 x 152 x 9.5	1236	M270M	345W	T	(L6x6x3/8)	11002	27.40	0	27.40
1	c	L	152 x 152 x 9.5	1274	M270M	345W	T	(L6x6x3/8)	11002	28.24	0	28.24
1	m1g	PL	14.3 x 260	360	M270M	345W	T		11003	10.50	0	10.50
1	m1h	PL	14.3 x 260	360	M270M	345W	T		11003	10.50	0	10.50
1	m1n	PL	14.3 x 430	740	M270M	345W	T		11003	35.68	0	35.68
1	m1p	PL	14.3 x 430	460	M270M	345W	T		11003	22.18	0	22.18
1	m1s	PL	14.3 x 430	460	M270M	345W	T		11003	22.18	0	22.18
27 CF4 CROSSFRAME										256.82		256.82
2	a	L	152 x 152 x 9.5	2243	M270M	345W	T	(L6x6x3/8)	11002	49.73	0	49.73
1	b	L	152 x 152 x 9.5	1229	M270M	345W	T	(L6x6x3/8)	11002	27.25	0	27.25
1	c	L	152 x 152 x 9.5	1268	M270M	345W	T	(L6x6x3/8)	11002	28.11	0	28.11
1	m1g	PL	14.3 x 260	360	M270M	345W	T		11003	10.50	0	10.50
1	m1h	PL	14.3 x 260	360	M270M	345W	T		11003	10.50	0	10.50
1	m1k	PL	14.3 x 430	470	M270M	345W	T		11003	22.66	0	22.66
1	m1m	PL	14.3 x 430	470	M270M	345W	T		11003	22.66	0	22.66
1	m1n	PL	14.3 x 430	740	M270M	345W	T		11003	35.68	0	35.68
TOTAL WEIGHT THIS SHEET:										7708.92		kgs

NO.	REVISION	BY	CHK'D	DATE
CROSSFRAMES CF3 & CF4				
EAST ROAD OVER VT ROUTE 279 EAST ROAD STA. 1+148.400 TO STA. 1+220.200 TOWN OF BENNINGTON VERMONT, BRIDGE B11 STATE OF VERMONT AGENCY OF TRANSPORTATION				
SCALE	STATE CONT. OR REF. NO.	FED. AID PROJ. NO.	HSS1 PROJ. MGR	
N.T.S.	AC NH 019-1153		DEB KUPRES	
GENERAL CONTRACTOR	J.A. McDONALD, INC.			
SHPMT	DRAWING MANAGER	MADE BY	CHK'D BY	DATE
1	BRITIGAN (IH)	WBW	CS	9-18-07
STATE	HSS1 PROJECT NUMBER	HSS1 STRUCT. ID	DRAWING NUMBER	
VT	S-10 70 147	B	10 OF 12	