
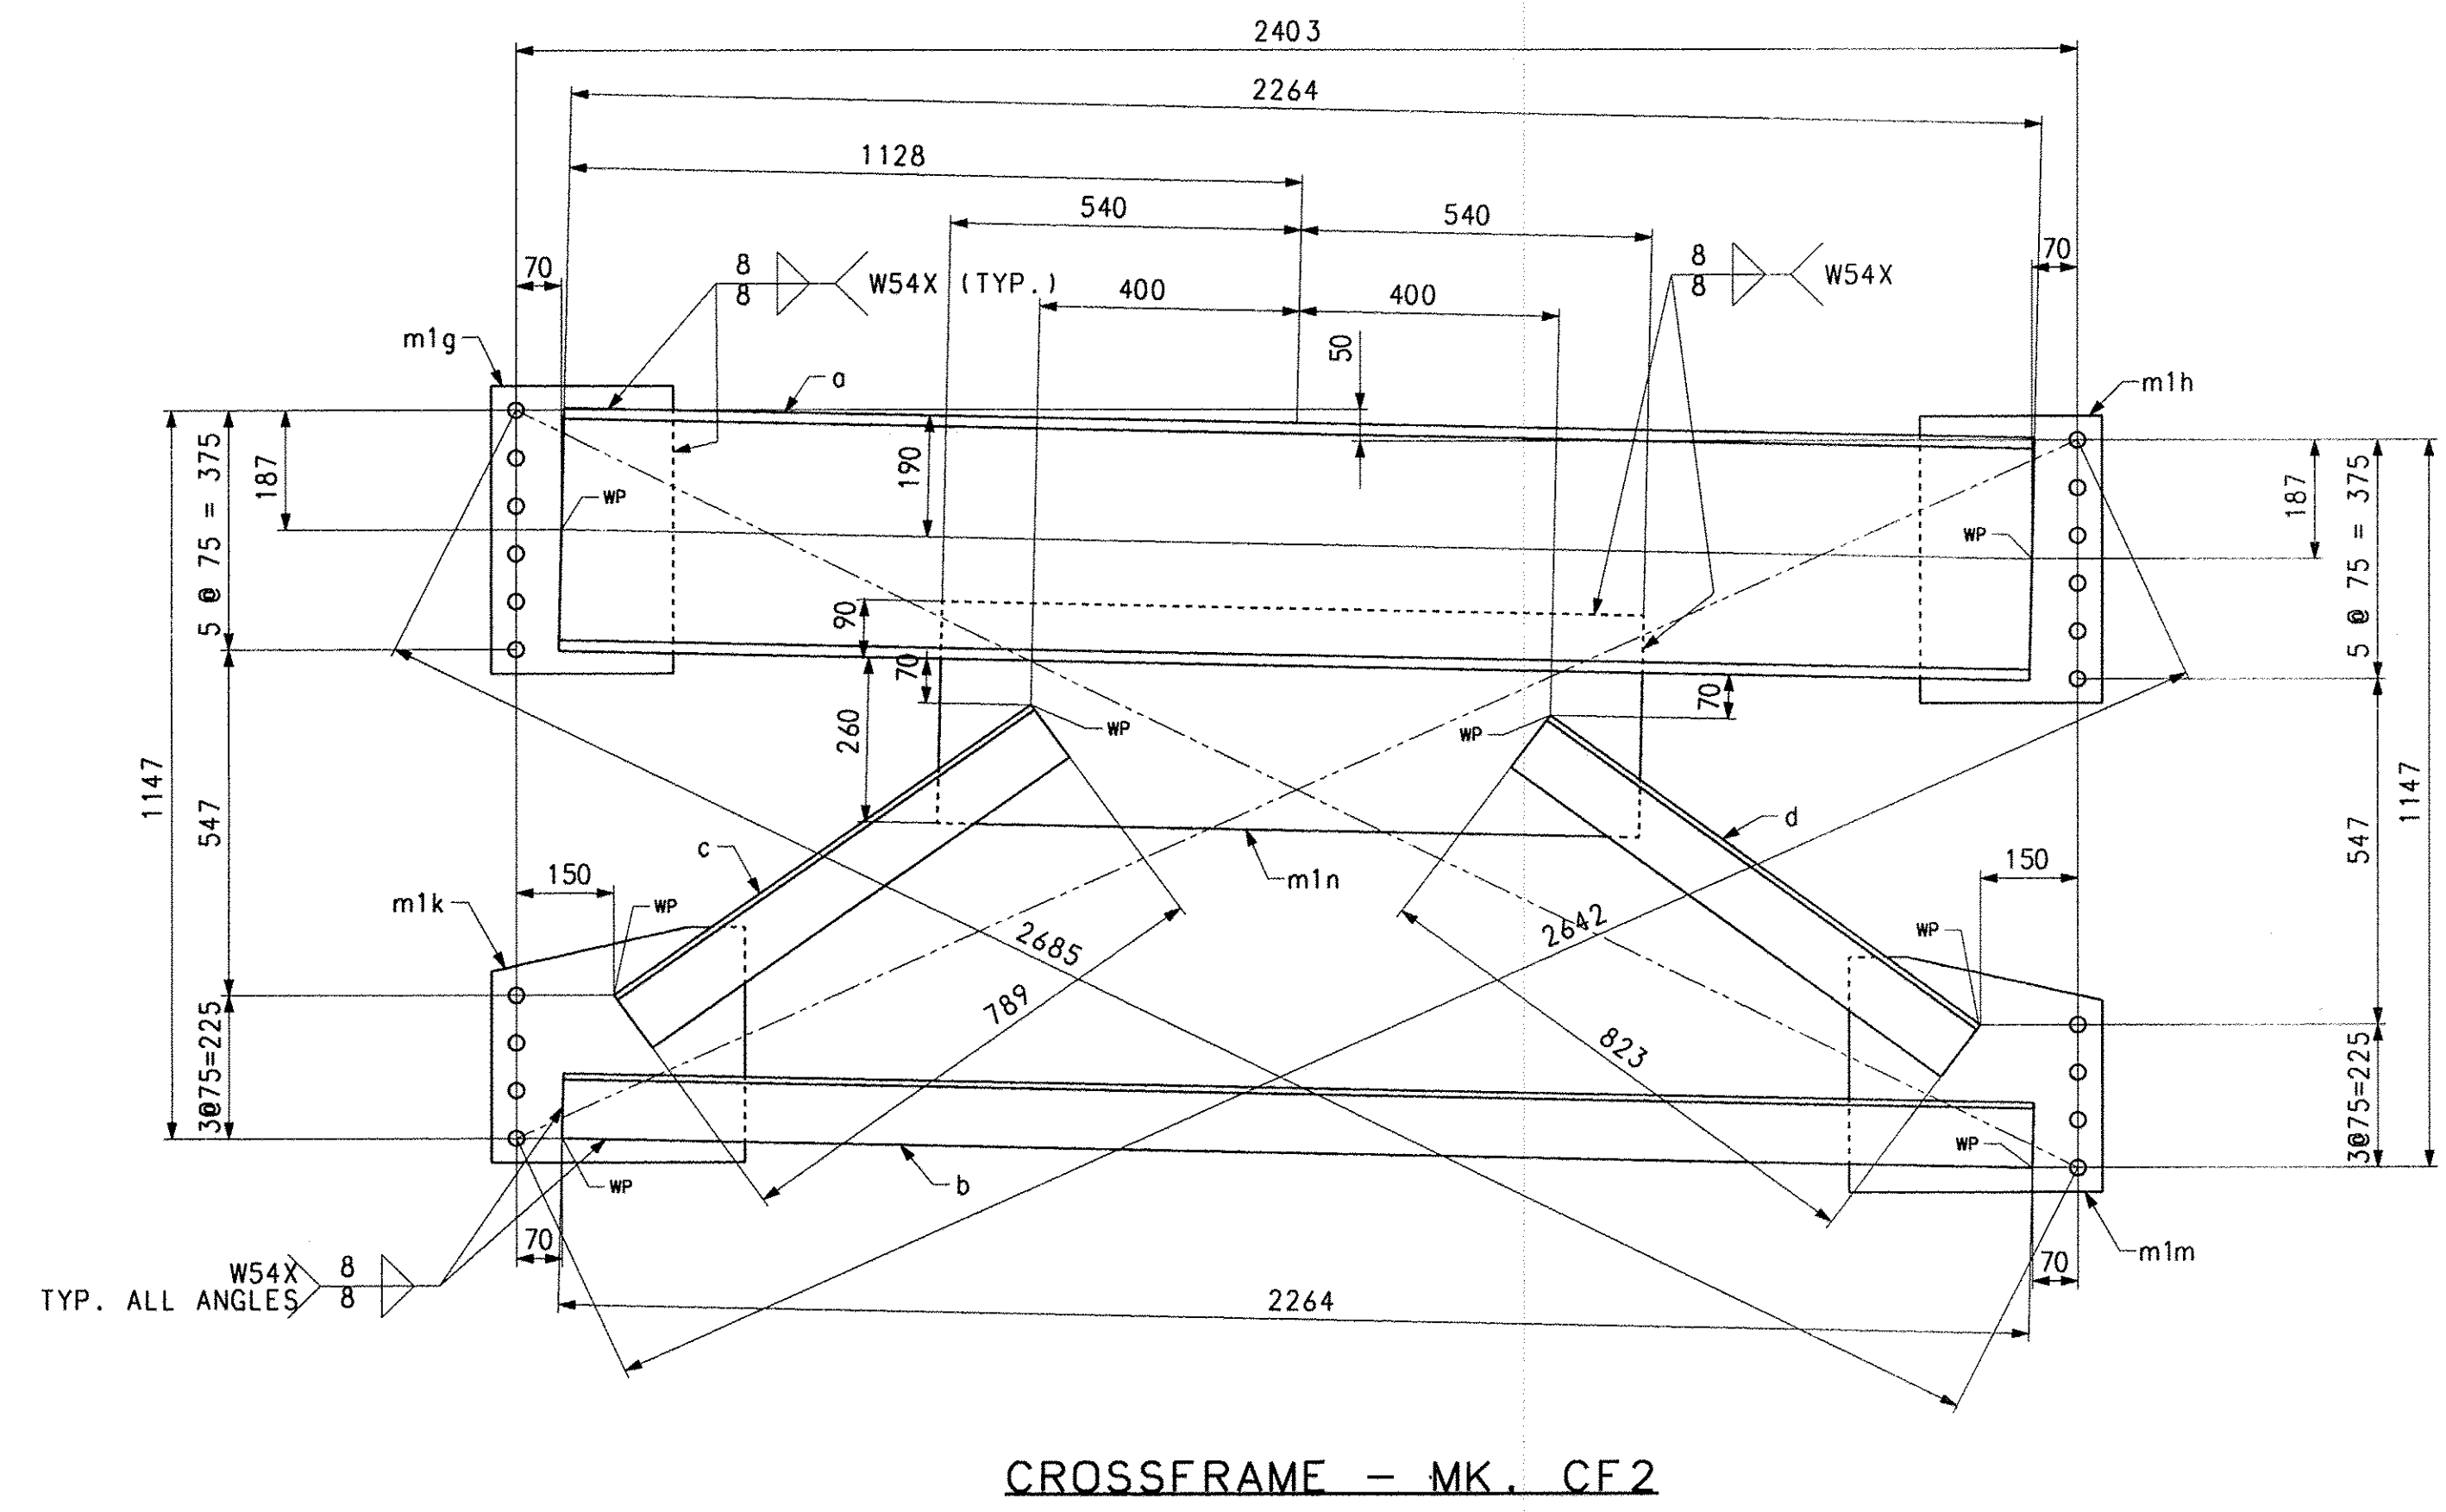


SHIPMENT 1 PAKEN6: 50028L4 PRD: 50028L5 SHIP&RECT: 50028L6

BY: MKReidei PLOTTED: 10/02/07 14:32:46

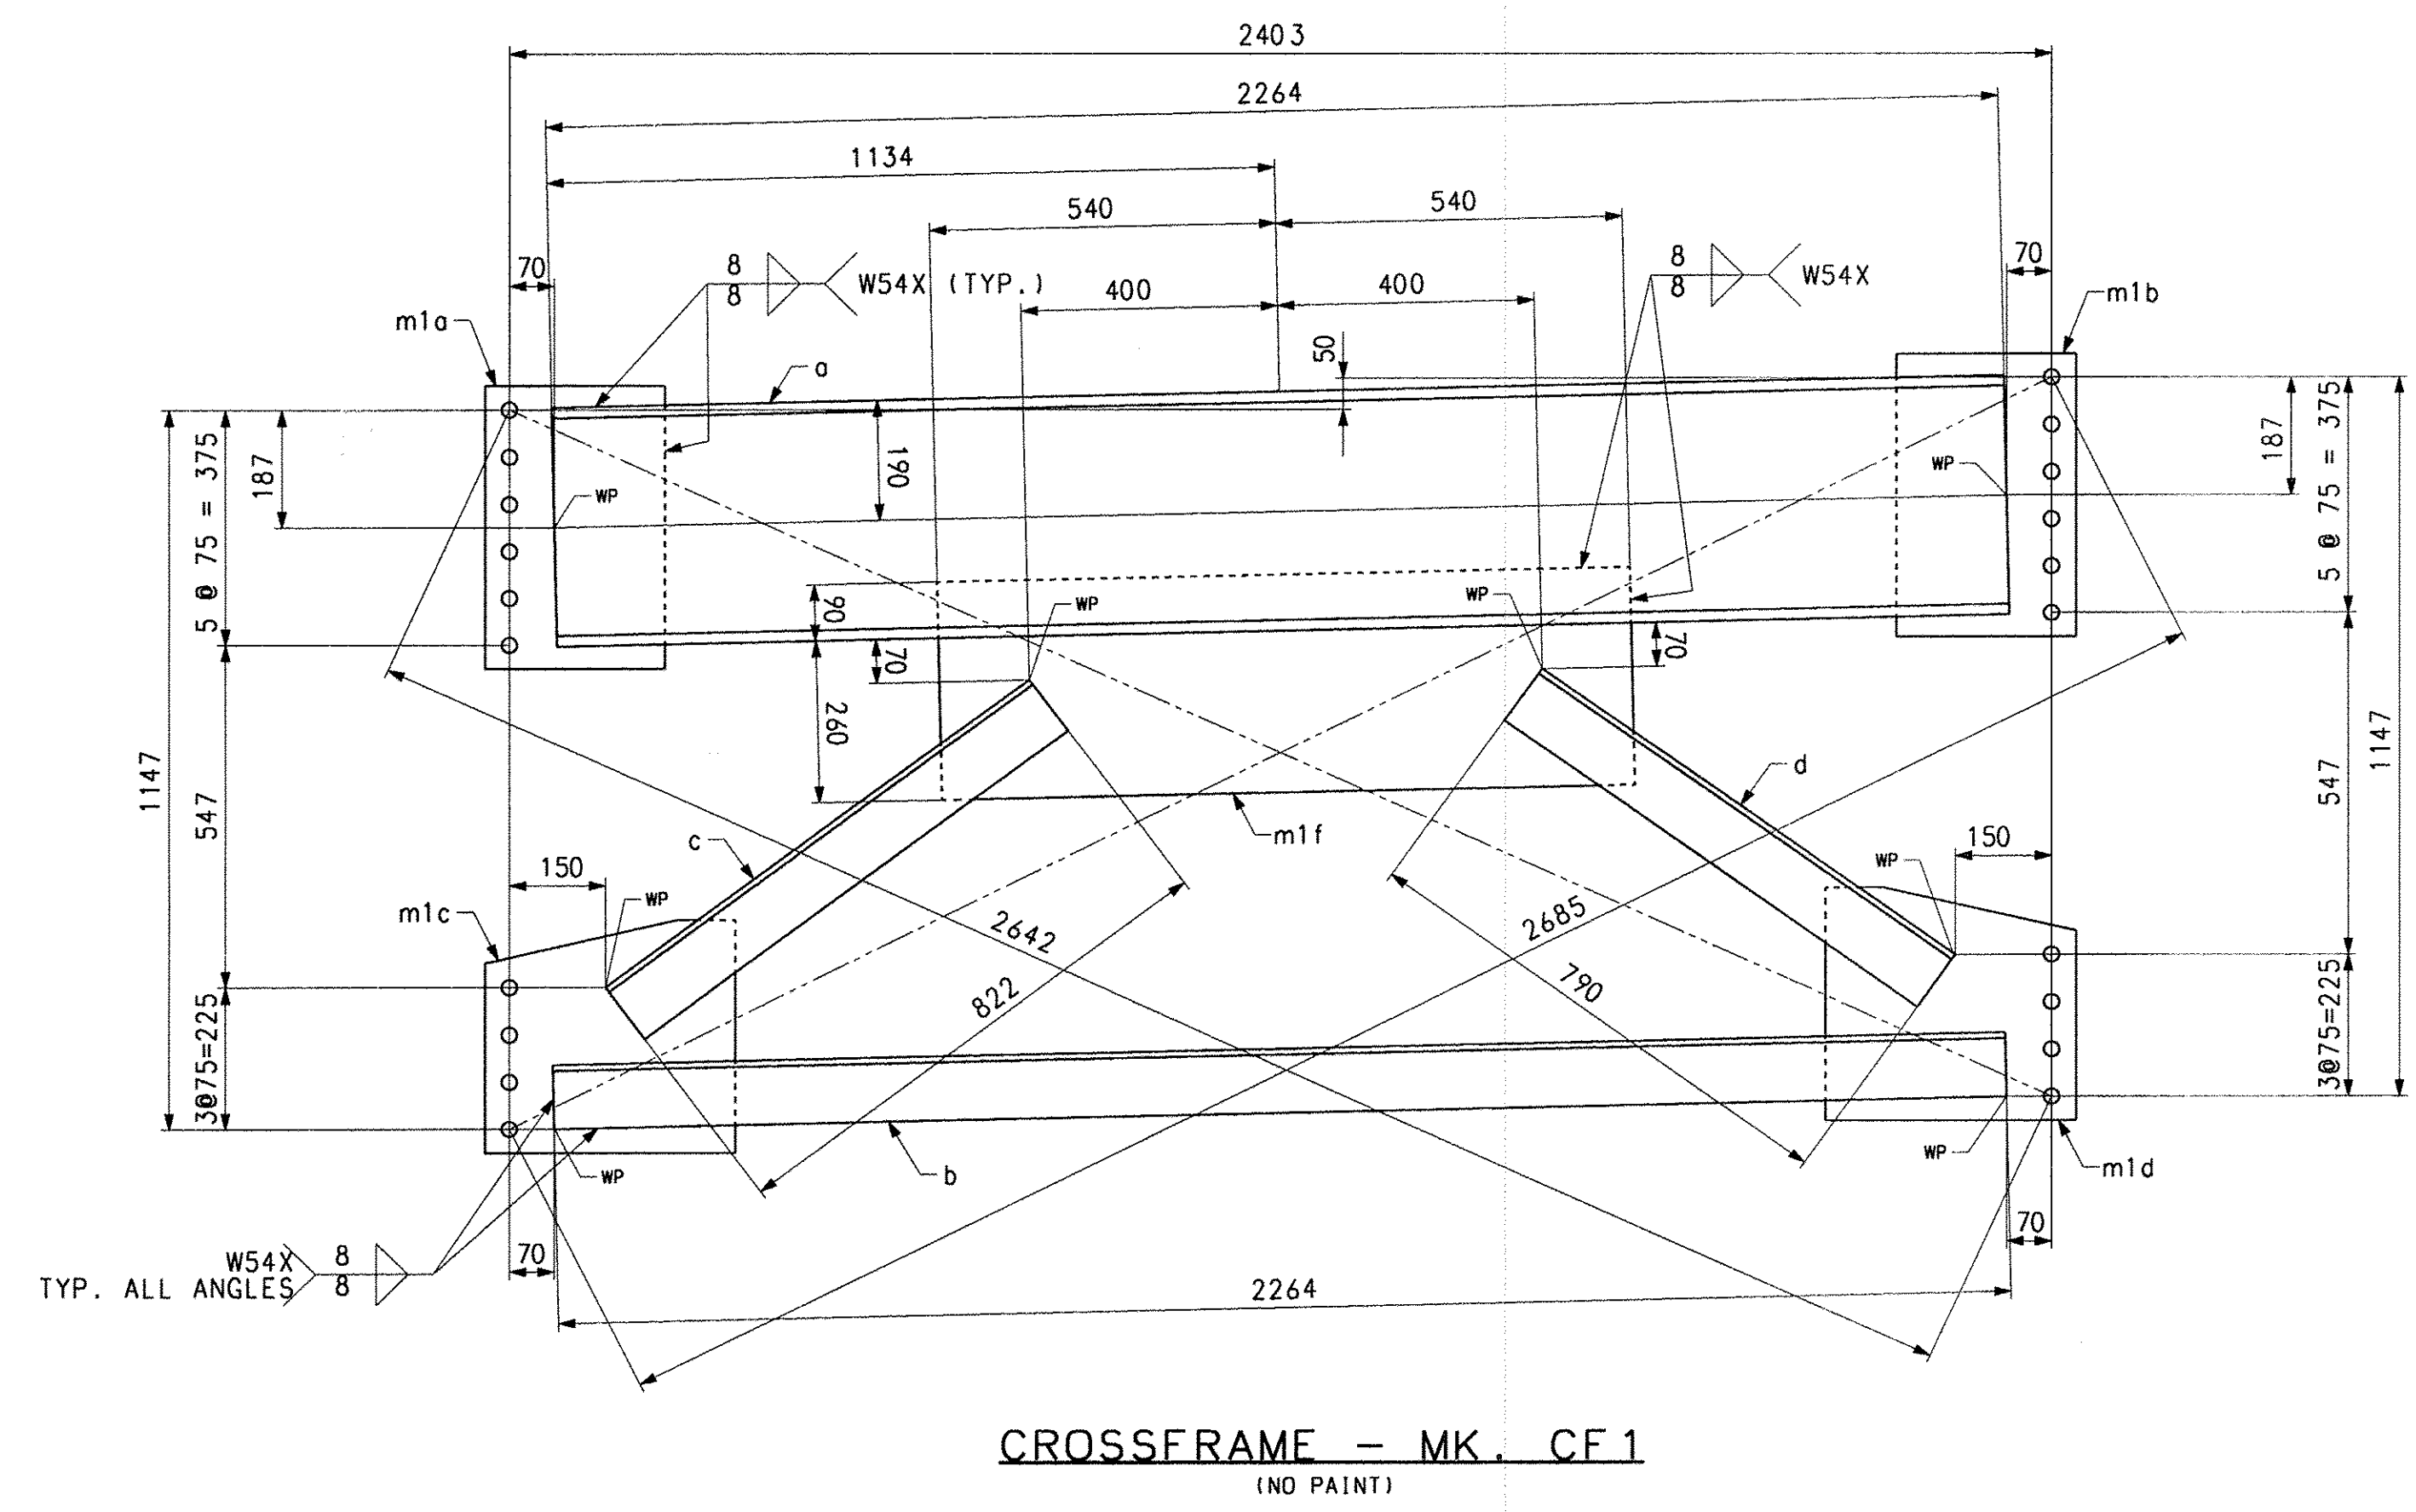

NOTES:  
FOR GENERAL SHOP NOTES, SEE DRAWING GN1.

**BILL OF MATERIAL**

QTY	MARK	COMMODITY	DESCRIPTION	LENGTH	SPEC	GRADE	TEST	REMARKS	ITEM	GROSS WEIGHT EA.	DEDUCTED WEIGHT EA.	NET WEIGHT EA.
CF1 CROSSFRAME										273.23		273.23
1	o	C	380 x 50.4	2264	M270M	345W		(C15x33.9)	11001	114.11		114.11
1	b	L	102 x 102 x 9.5	2264	M270M	345W		(L4x4x3/8)	11002	32.74		32.74
1	c	L	102 x 102 x 9.5	822	M270M	345W		(L4x4x3/8)	11002	11.89		11.89
1	d	L	102 x 102 x 9.5	790	M270M	345W		(L4x4x3/8)	11002	11.42		11.42
1	m1a	PL	14.3 x 280	451	M270M	345W			11003	14.16		14.16
1	m1b	PL	14.3 x 280	451	M270M	345W			11003	14.16		14.16
1	m1c	PL	14.3 x 370	390	M270M	345W			11003	16.18		16.18
1	m1d	PL	14.3 x 370	390	M270M	345W			11003	16.18		16.18
1	m1f	PL	14.3 x 350	1060	M270M	345W			11003	42.39		42.39
CF2 CROSSFRAME										273.23		273.23
1	o	C	380 x 50.4	2264	M270M	345W		(C15x33.9)	11001	114.11		114.11
1	b	L	102 x 102 x 9.5	2264	M270M	345W		(L4x4x3/8)	11002	32.74		32.74
1	c	L	102 x 102 x 9.5	789	M270M	345W		(L4x4x3/8)	11002	11.41		11.41
1	d	L	102 x 102 x 9.5	823	M270M	345W		(L4x4x3/8)	11002	11.90		11.90
1	m1g	PL	14.3 x 280	451	M270M	345W			11003	14.16		14.16
1	m1h	PL	14.3 x 280	451	M270M	345W			11003	14.16		14.16
1	m1k	PL	14.3 x 370	390	M270M	345W			11003	16.18		16.18
1	m1m	PL	14.3 x 370	390	M270M	345W			11003	16.18		16.18
1	m1n	PL	14.3 x 350	1060	M270M	345W			11003	42.39		42.39
TOTAL WEIGHT THIS SHEET:										546.46	kgs	

NO.	REVISION	BY	CHK'D	DATE
HOLES 15/16" Ø				
BOLTS NONE				
COATINGS SHARED USE PATH OVER VT ROUTE 279 SEE DWG. GN1 (U.N.) SHARED USE PATH STA. 1+148.400 TO STA. 1+220.200 TOWN OF BENNINGTON VERMONT, BRIDGE B11 STATE OF VERMONT AGENCY OF TRANSPORTATION				
CODE(S) 63				
SCALE N.T.S.		STATE CONT. OR REF. NO. AC NH 019-11531		FED. AID PROJ. NO.
SHPMT 2		GENERAL CONTRACTOR J.A. McDONALD, INC.		HSS1 PROJ. MGR DEB KUPRES
STATE VT		DRAWINGS MANAGER BRITTIGAN (IH)		MADE BY WBW CHK'D BY CS DATE 9-25-07
HSS1 PROJECT NUMBER S-1070147		HSS1 STRUCT. ID C		DRAWING NUMBER 5 OF 7