

256+88 RT 257+03 RT

WEST	R&S	EAST	R&S
VERMONT 11	R&S	VERMONT 11	R&S
↑	R&S	↓	R&S
VERMONT 106	R&S	INTERSTATE 91	R&S
↑	R&S	↓	R&S
↑	R	↓	R

258+00 LT

↓	R
↙	R
↓	R

COVER STOP SIGN DURING CONSTRUCTION

STOP

DO NOT ENTER

B-B

COVER SIGN DURING CONSTRUCTION

↑

↻

ONLY

256+64 LT

R&S

STOP

R

SOUTH ST

256+74 LT

R&S

↑

TECHNICAL CENTER AT SPRINGFIELD & SPRINGFIELD HIGH SCHOOL

0140
1416
0000

R

256+20 LT

R&S

STOP

R

256+82 LT

R&S

↓

R

255+90 RT

R&S

↓

R

256+06 RT

R&S

↓

R

256+67 RT

R&S

↓

R

257+26 LT

R&S

↓

R

257+01 RT

↓


R

↙

R

SPEED LIMIT 25

R

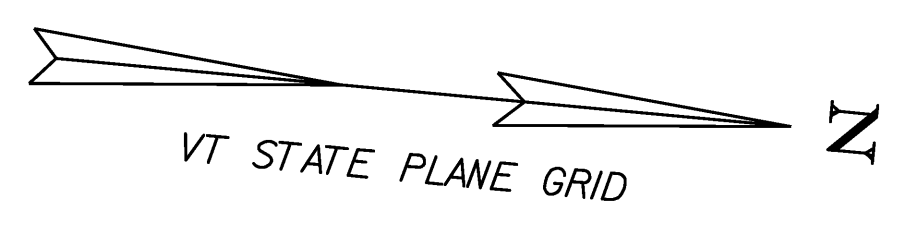

EXISTING SEWER LINE TO BE REMOVED

BLACK RIVER

- LEGEND**
- |||| PAVEMENT MARKING REMOVAL
 - ▤ PAVEMENT MARKING SYMBOL REMOVAL
 - ▭ REMOVAL OF PAVED RAISED ISLAND
 - R&S REMOVE AND SALVAGE
 - ▭ EXISTING SIGNS TO REMAIN IN PLACE (RETAIN)
 - R REMOVE
 - B-B BACK TO BACK
 - ≡ EXISTING CROSSWALK

REMOVING SIGNS

- 255+90 RT (2 EA)
- 256+06 RT (2 EA)
- 256+20 LT (1 EA)
- 256+64 LT (1 EA)
- 256+67 RT (2 EA)
- 256+74 LT (2 EA)
- 256+82 LT (1 EA)
- 256+88 RT (5 EA)
- 257+01 RT (3 EA)
- 257+03 RT (5 EA)
- 257+26 LT (2 EA)
- 258+00 LT (2 EA)

SCALE 1" = 20'-0"

20 0 20

PROJECT NAME: **SPRINGFIELD**

PROJECT NUMBER: **BHF 016-2(14)**

FILE NAME: 06J004\STR\s06J004sgn.dgn PLOT DATE: 19-MAR-2009

PROJECT LEADER: R. WHITCOMB DRAWN BY: C. MOONEY

DESIGNED BY: C. MOONEY CHECKED BY: D. PETERSON

EXISTING SIGN & PAVEMENT MARKING LAYOUT SHEET 19 OF 72