



PIER PLAN  
SCALE 3/8" = 1'-0"

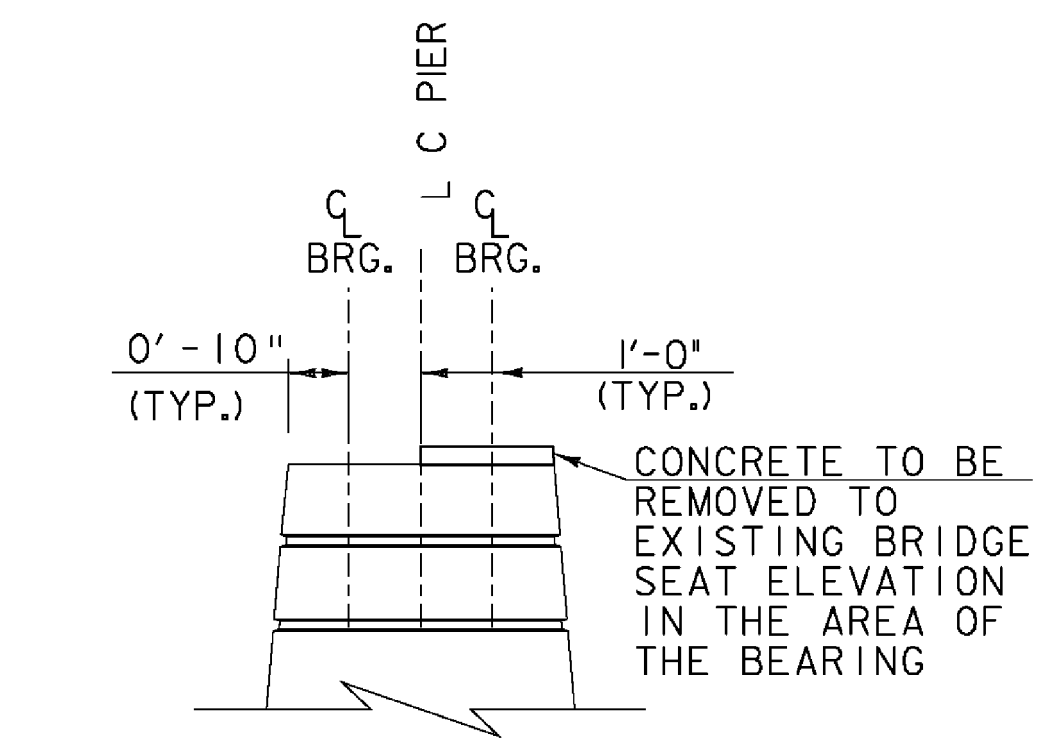

PIER TYPICAL SECTION  
SCALE 3/8" = 1'-0"

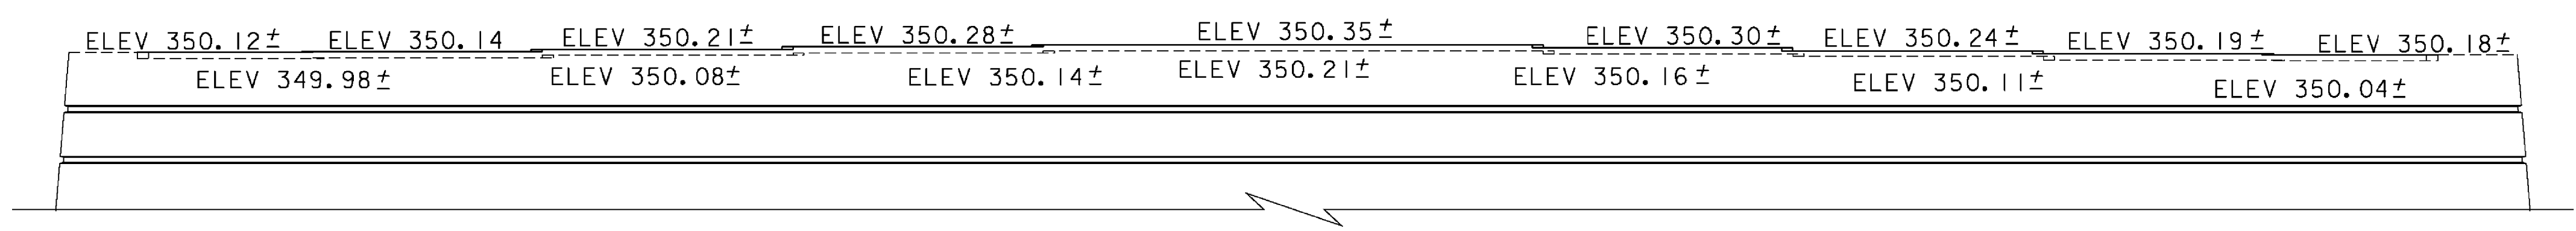

EXISTING BRIDGE SEAT ELEVATIONS POSTED ABOVE AND BELOW BRIDGE SEATS.

PIER ELEVATION  
SCALE 3/8" = 1'-0"

REV.	BY	DATE	DESCRIPTION
3	LBB	5/26/09	REVISED GIRDERS

PIER	
PROJECT NAME:	SPRINGFIELD
PROJECT NUMBER:	BHF 016-2(14)
FILE NAME:	06J004/Str/s06j004sub.dgn
PROJECT LEADER:	R. WHITCOMB
DESIGNED BY:	D. PETERSON
PIER DETAILS	
PLOT DATE:	29-MAY-2009
DRAWN BY:	D. PETERSON
CHECKED BY:	C. CARLSON
SHEET	37 OF 72