


SANITARY SEWER AND BRIDGE PROFILE
NOT TO SCALE

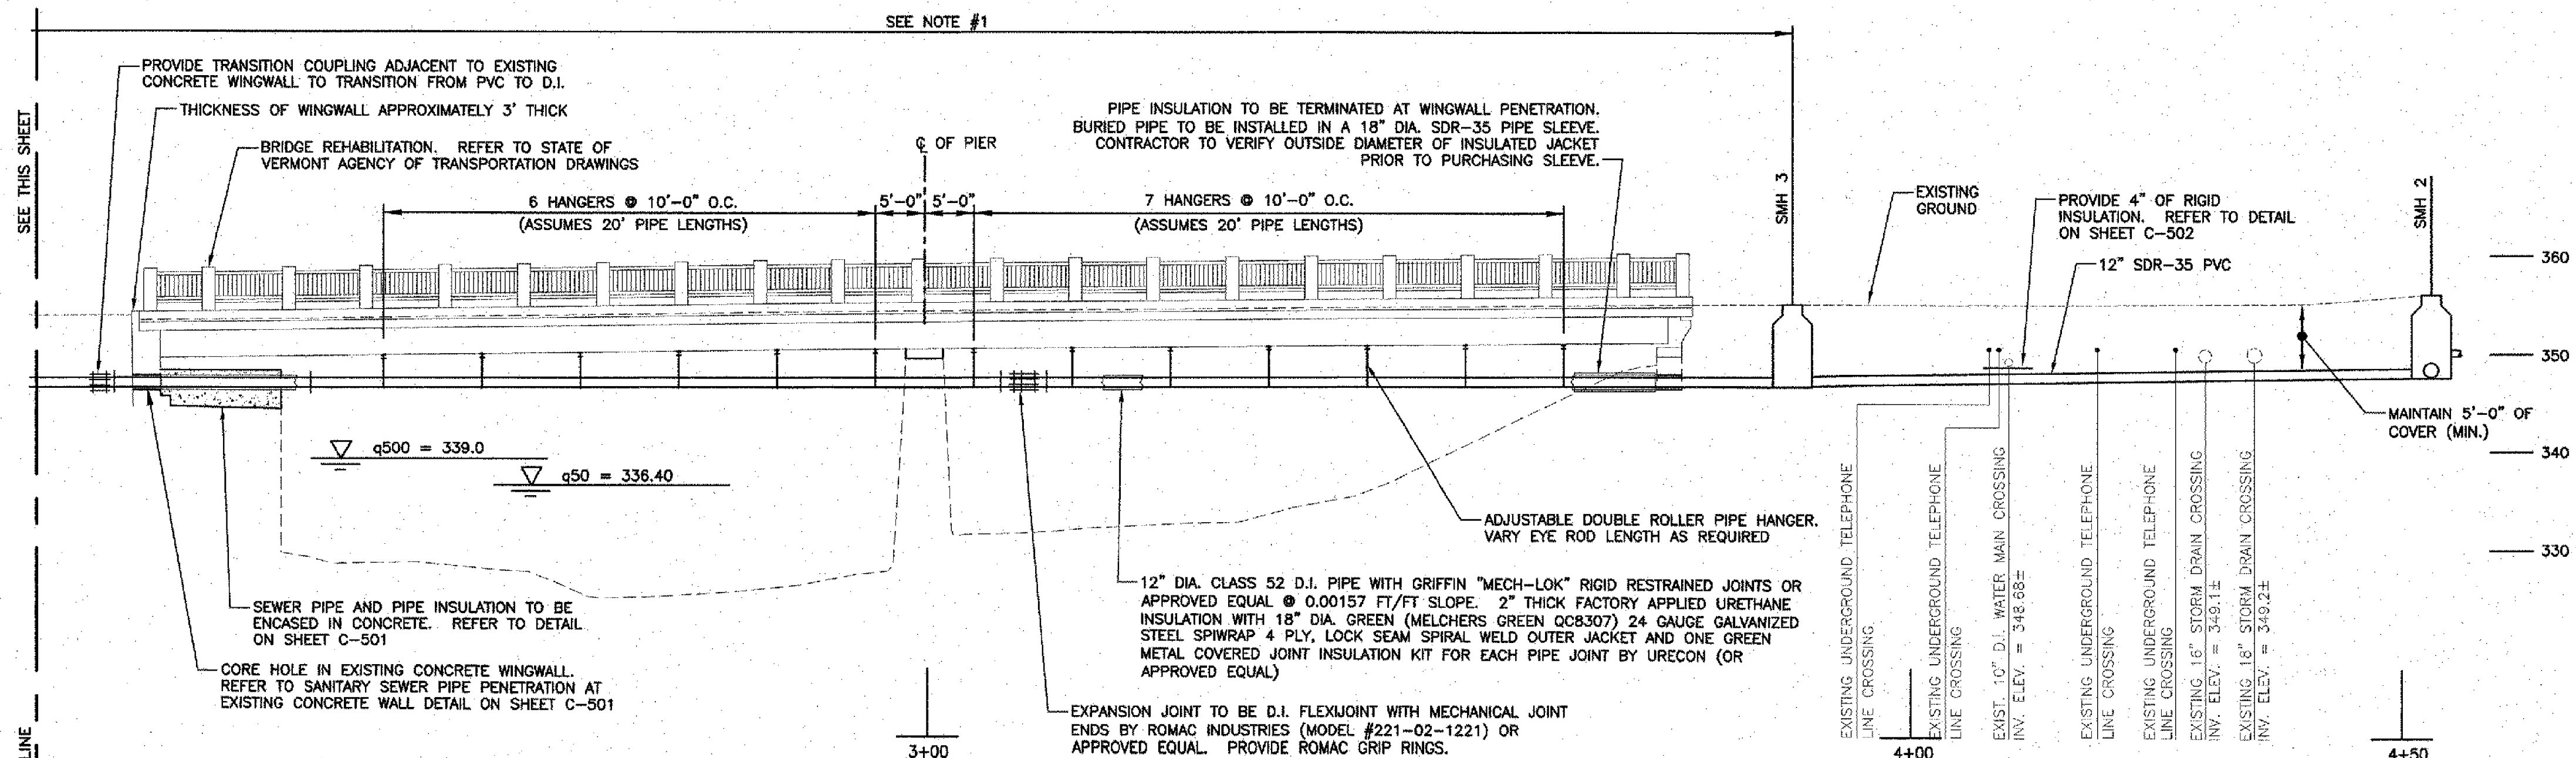

SANITARY SEWER AND BRIDGE PROFILE
NOT TO SCALE

FINAL DESIGN
FEBRUARY 19, 2009




Stantec Consulting Services Inc.
54 Route 106
North Springfield VT U.S.A.
05150
Tel. 802.886.2261
Fax. 802.886.2260
www.stantec.com

Copyright Reserved
The Contractor shall verify and be responsible for all dimensions. DO NOT scale the drawing - any errors or omissions shall be reported to Stantec without delay.
The Copyrights to all designs and drawings are the property of Stantec. Reproduction or use for any purpose other than that authorized by Stantec is forbidden.

Consultants
Legend

Notes
1. ALL SEWER LINE WORK IN THIS AREA TO BE PAID FOR UNDER ITEM 900.645, SPECIAL PROVISION (SEWER MAIN ON BRIDGE) FROM SMH 3 TO SMH 4.

Revision	By	Appd.	YY.MM.DD		
1	FINAL DESIGN TO VAOT - BRIDGE SECTION	B.V.D.	G.C.K.	09.02.19	
Issued		By	Appd.	YY.MM.DD	
File Name:	003850-103_profile.dwg	B.V.D.	G.C.K.	B.V.D.	09.02.09
		Dwn.	Chkd.	Dgns.	YY.MM.DD

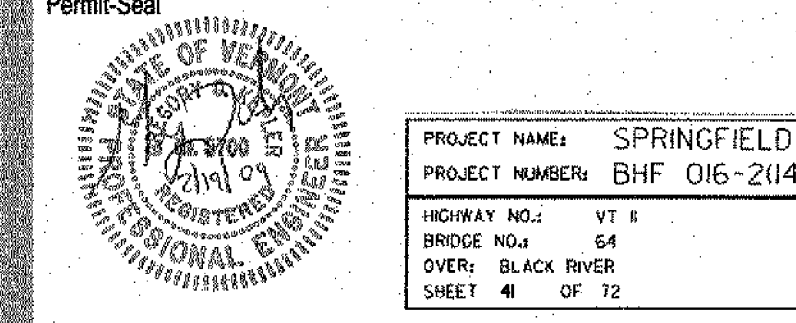

Client/Project
TOWN OF SPRINGFIELD
COMMUNITY CENTER BRIDGE
UTILITY CROSSING
Springfield, Vermont

Title
SANITARY SEWER AND BRIDGE
PROFILE

Project No.	Scale	
210800385	AS SHOWN	
Drawing No.	Sheet	Revision
C-103	U3 of U5	0