



258+25

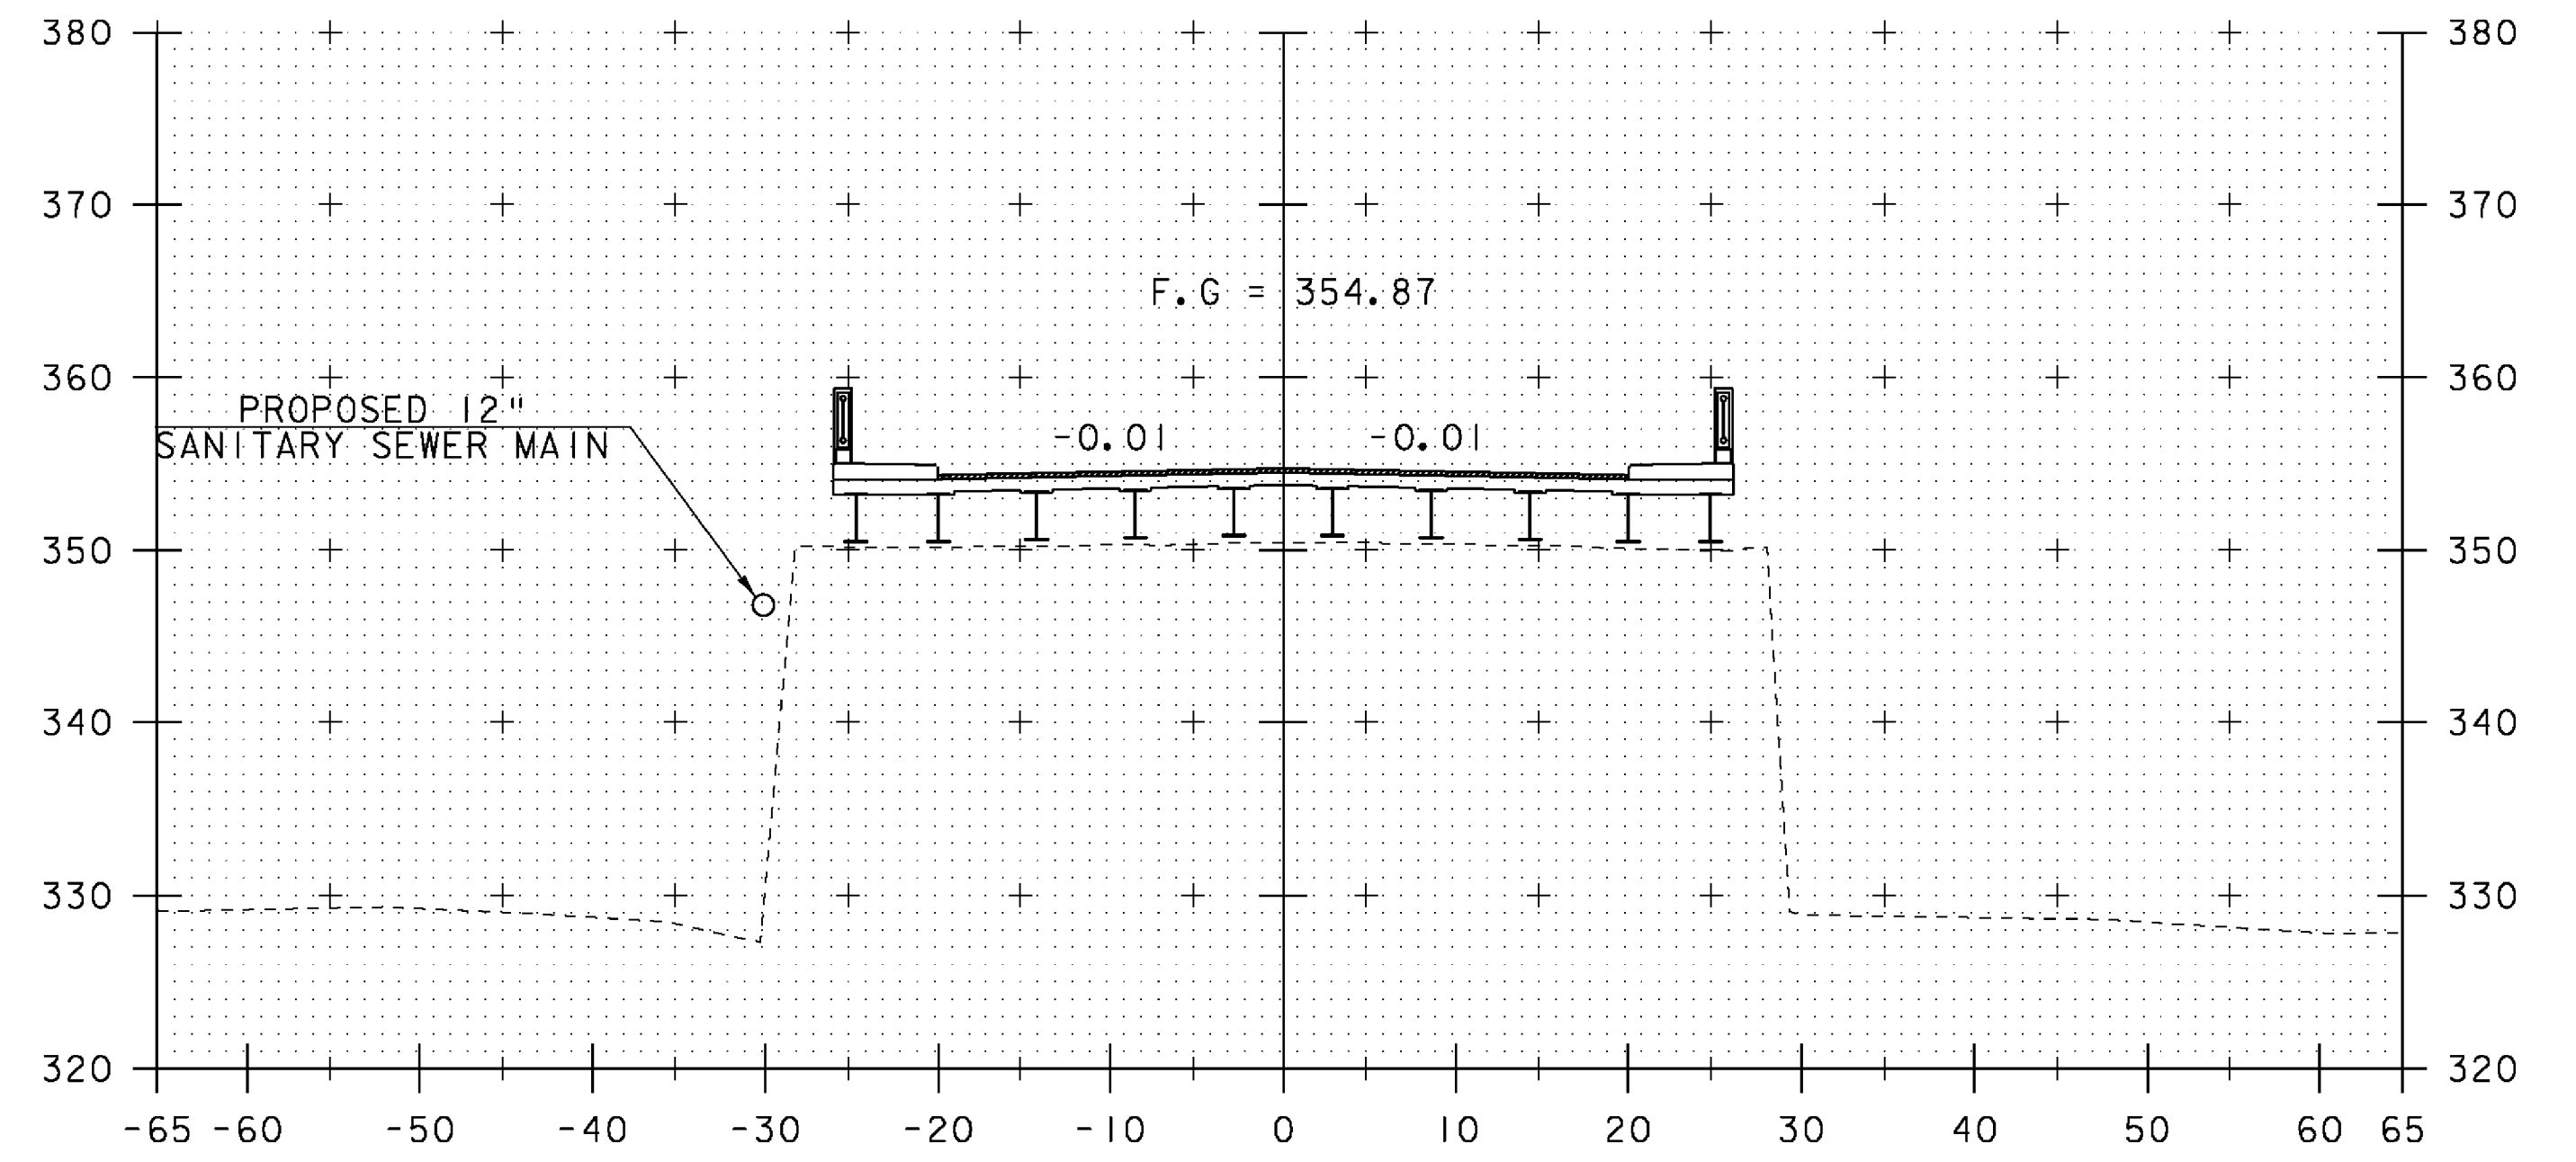


ML STA 258+72
 C PIER
 SKEWED 8°

258+72

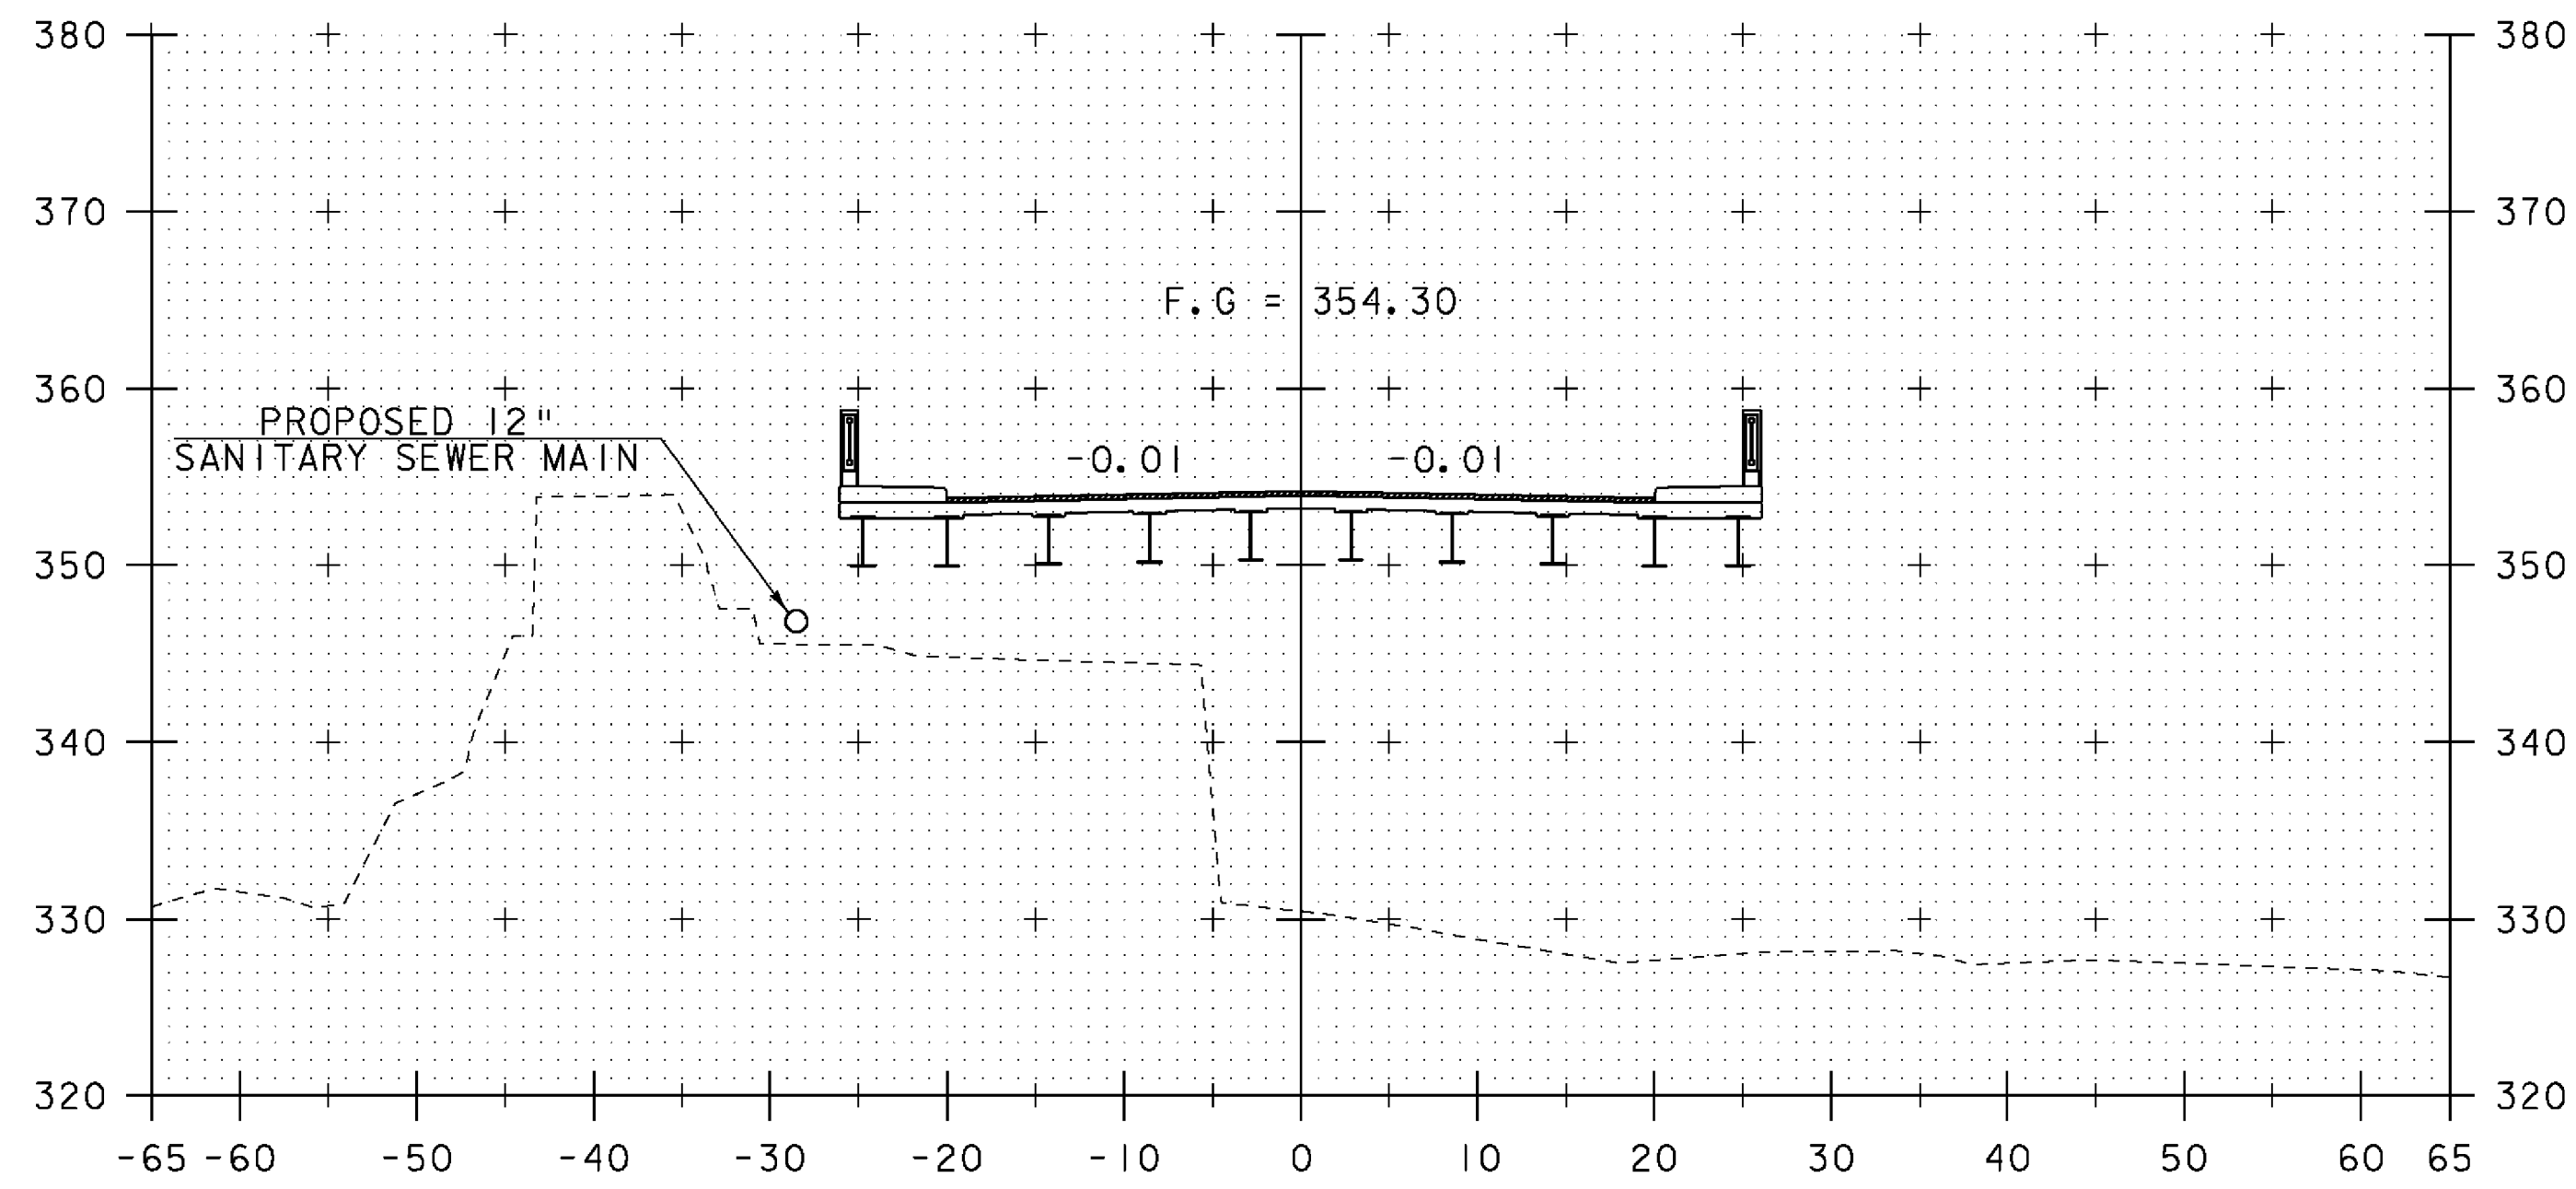

258+00

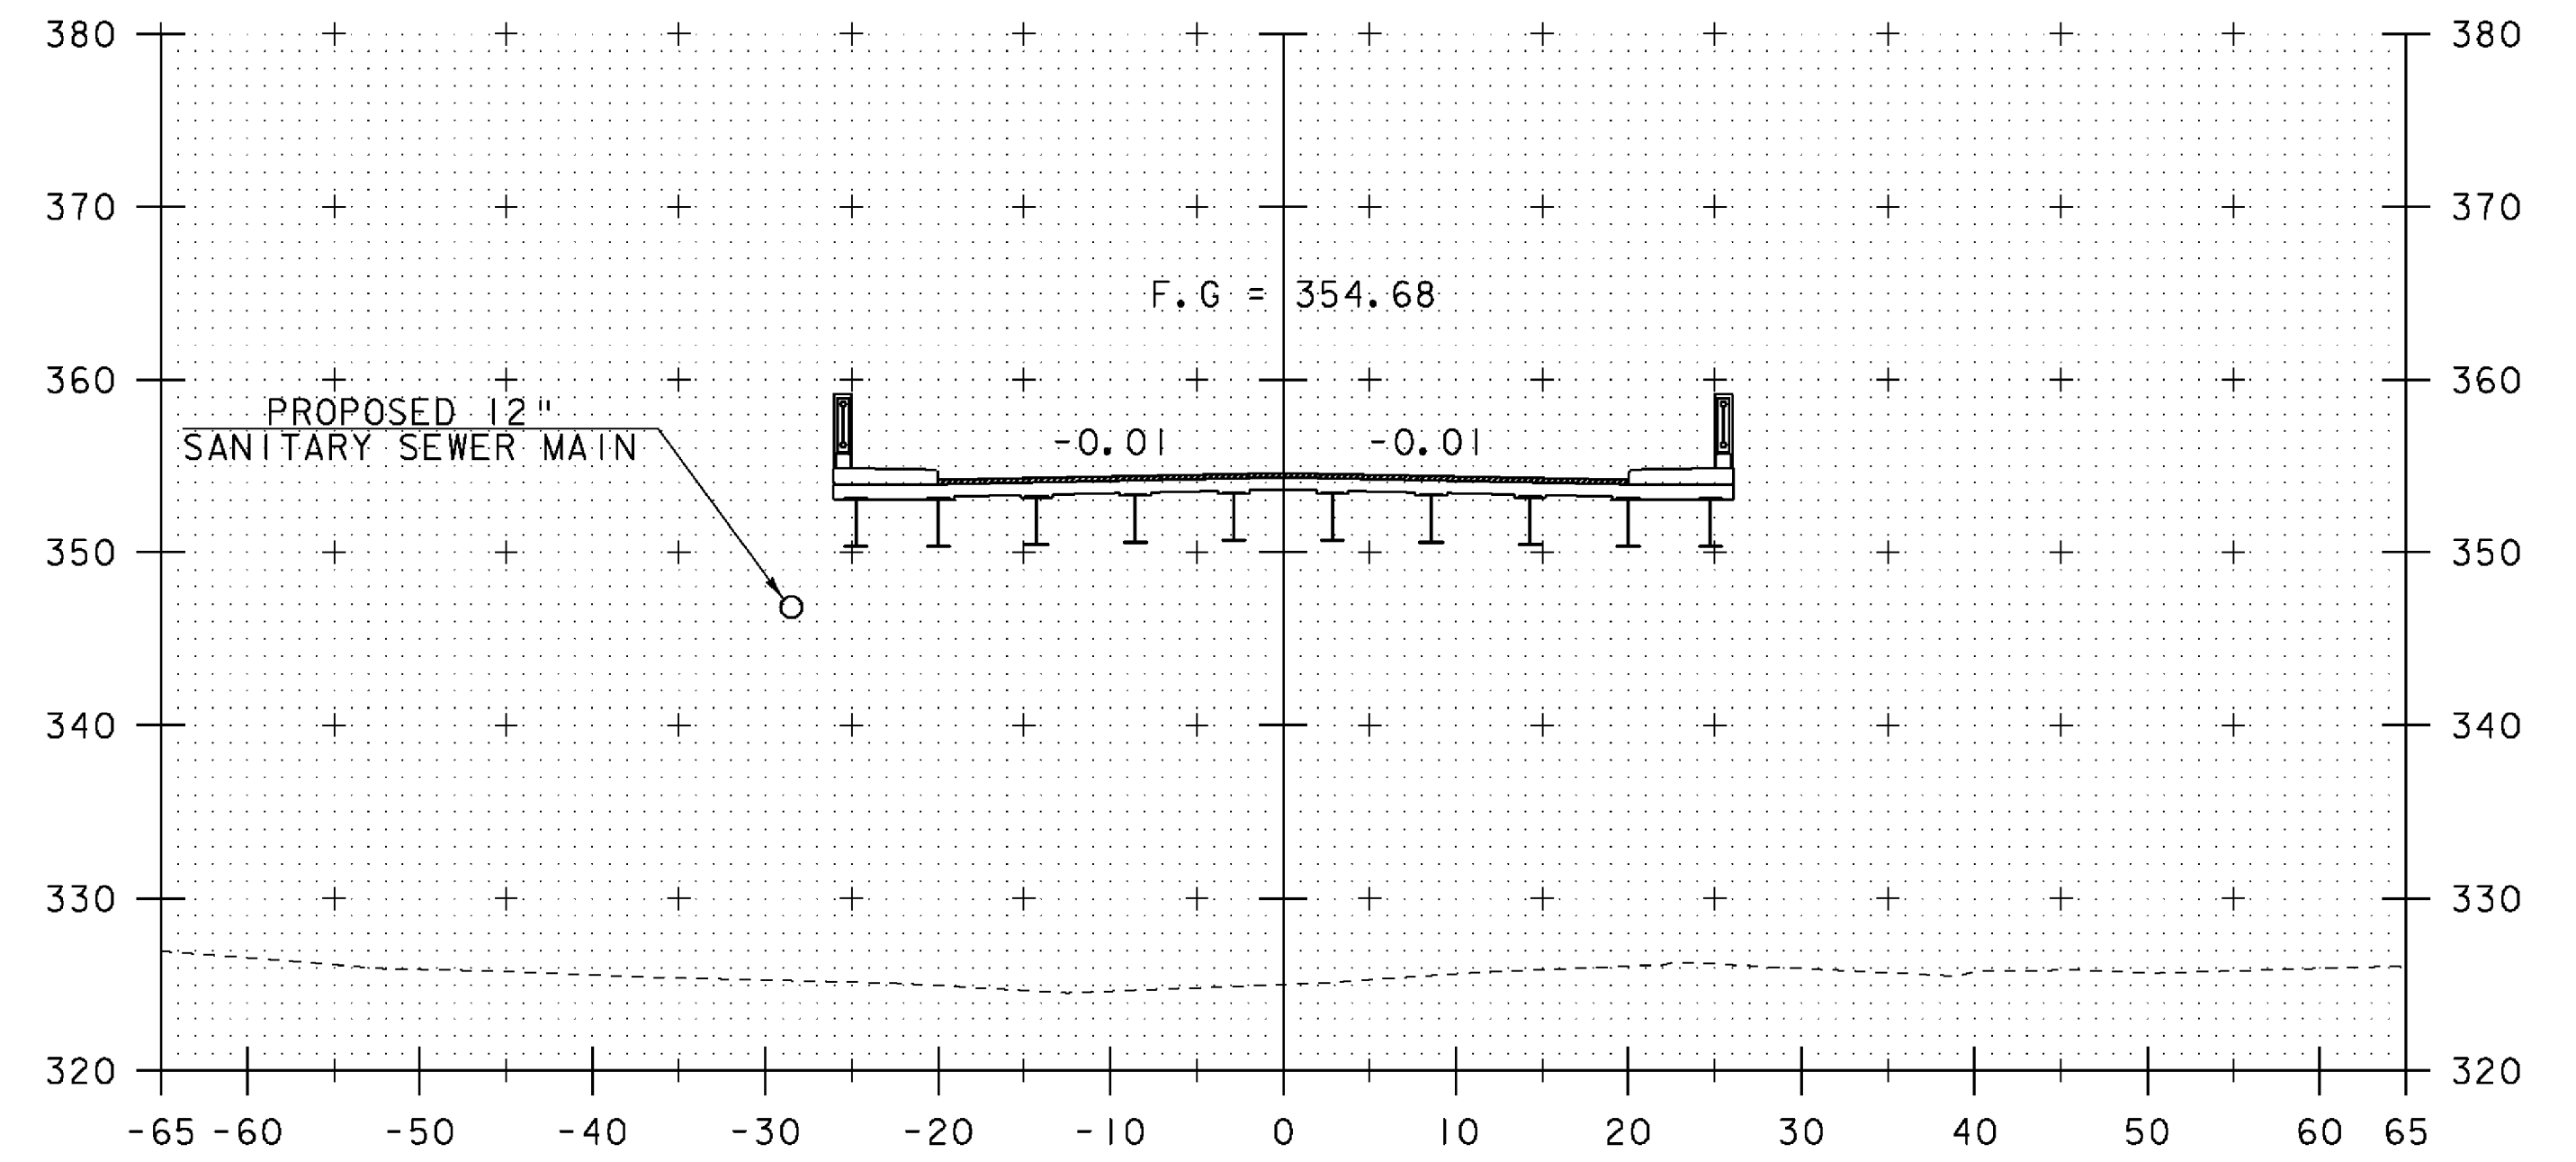

258+50

REV.	BY	DATE	REVISION
△	LBB	5/26/09	REVISED FINISH GRADE AND BANKING

PROJECT NAME: SPRINGFIELD
 PROJECT NUMBER: BHF 016-2(14)

FILE NAME: 06J004/str/s06J004xsl.dgn PLOT DATE: 29-MAY-2009
 PROJECT LEADER: R. WHITCOMB DRAWN BY: D. PETERSON
 DESIGNED BY: D. PETERSON CHECKED BY: C. CARLSON
 MAINLINE CROSS SECTIONS (3) SHEET 47 OF 72

STA. 258+00 TO STA. 258+72