



1 SQUARE = 1"

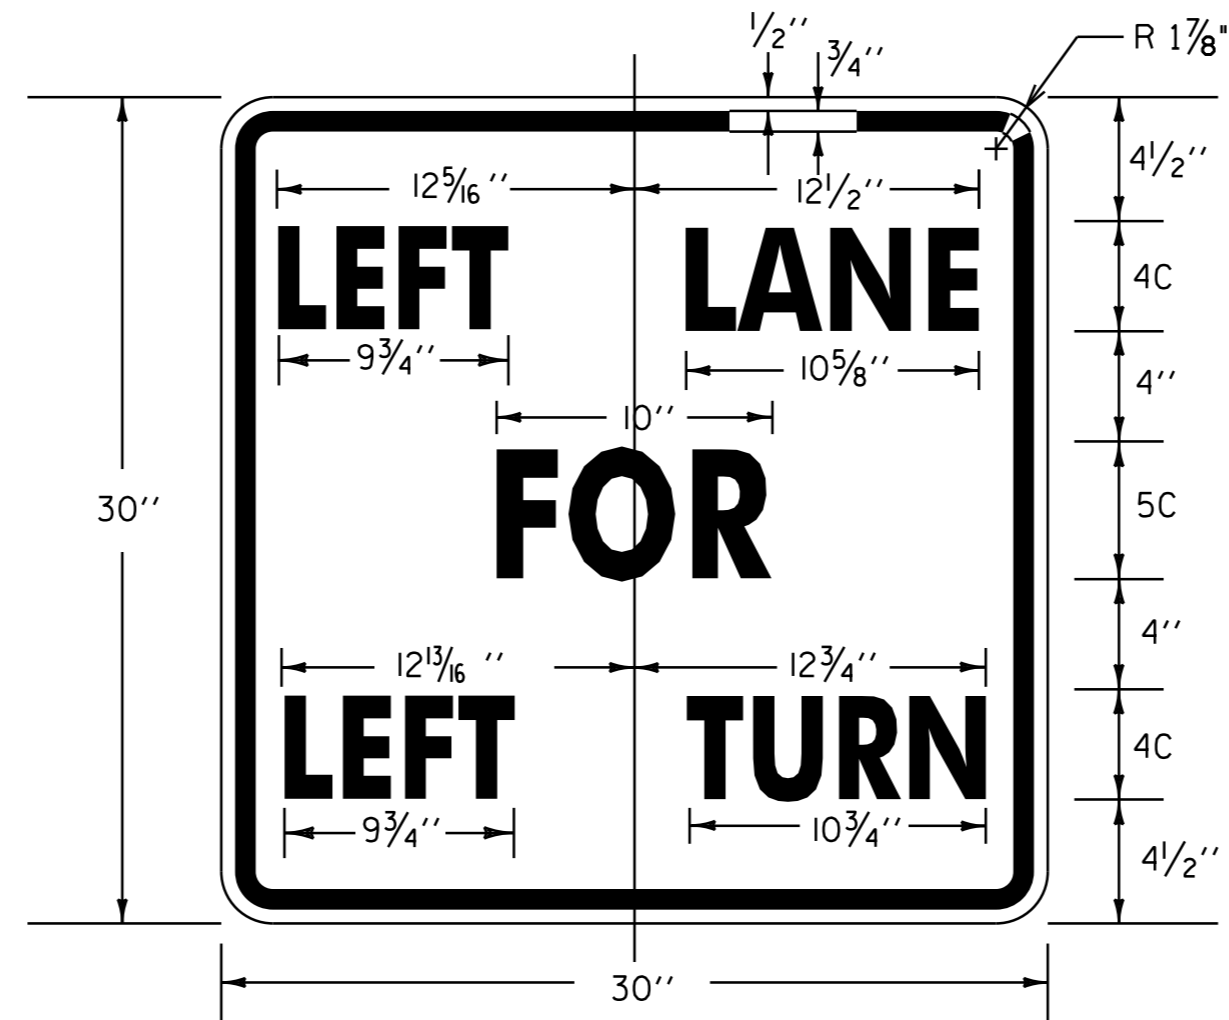

BLACK BORDER & TEXT
 WITH WHITE (RETROREFLECTIVE) BACKGROUND
 SEE VAOT STANDARD E-140 FOR MATERIALS

LOCATIONS

U.S. ROUTE 2 STA. 108+58, RT.

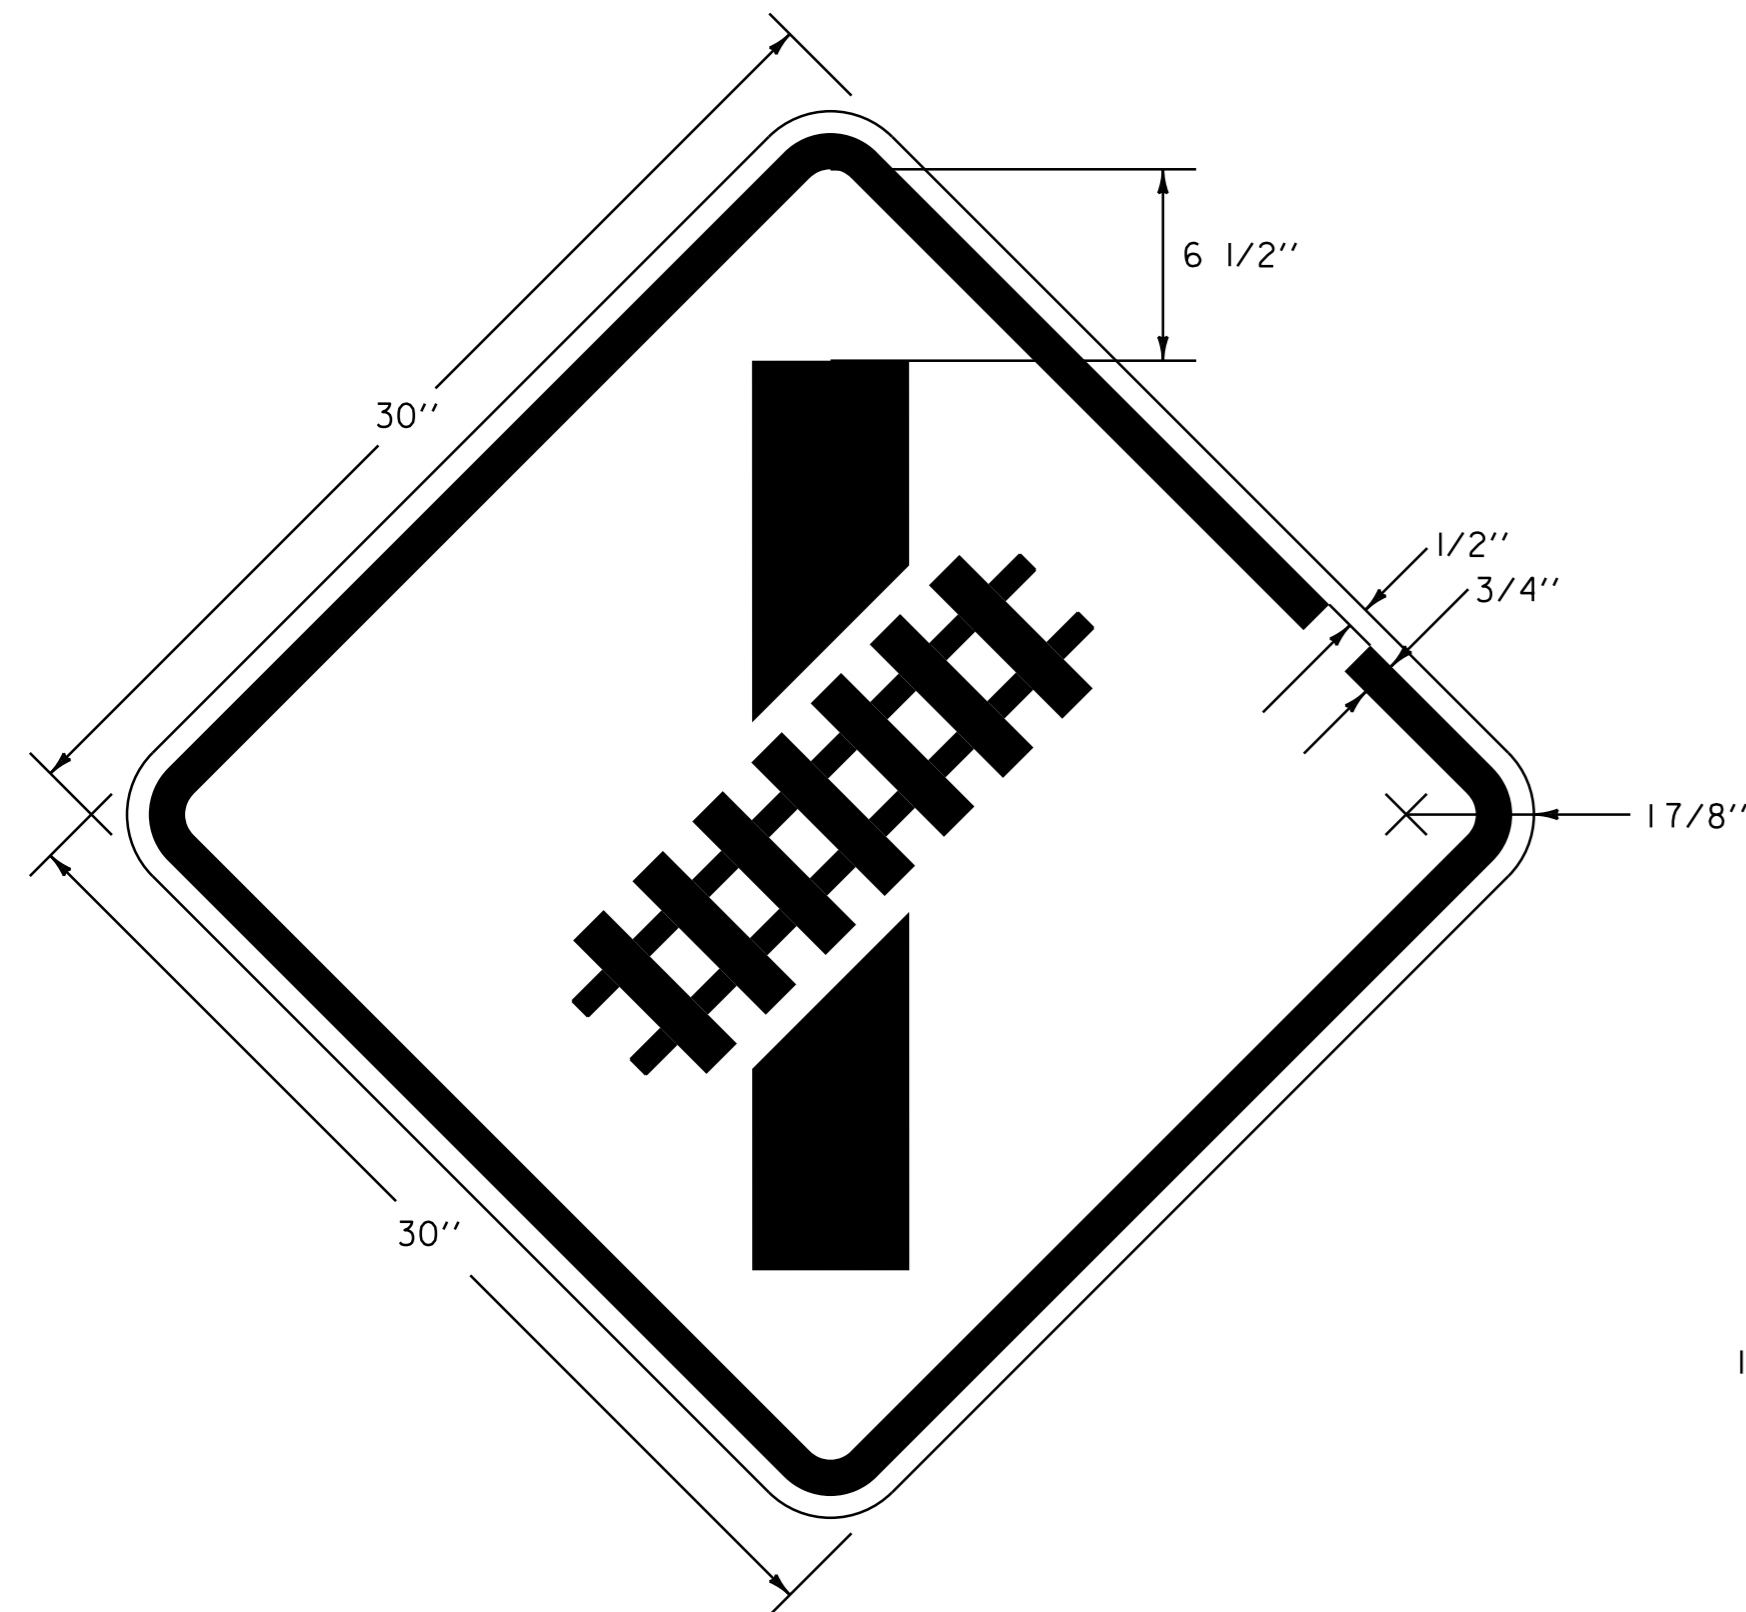


W10-12

BLACK BORDER & TEXT
 WITH YELLOW (RETROREFLECTIVE) BACKGROUND
 SEE VAOT STANDARD E-150 FOR MATERIALS

LOCATIONS

U.S. ROUTE 2 STA. 222+33, LT.

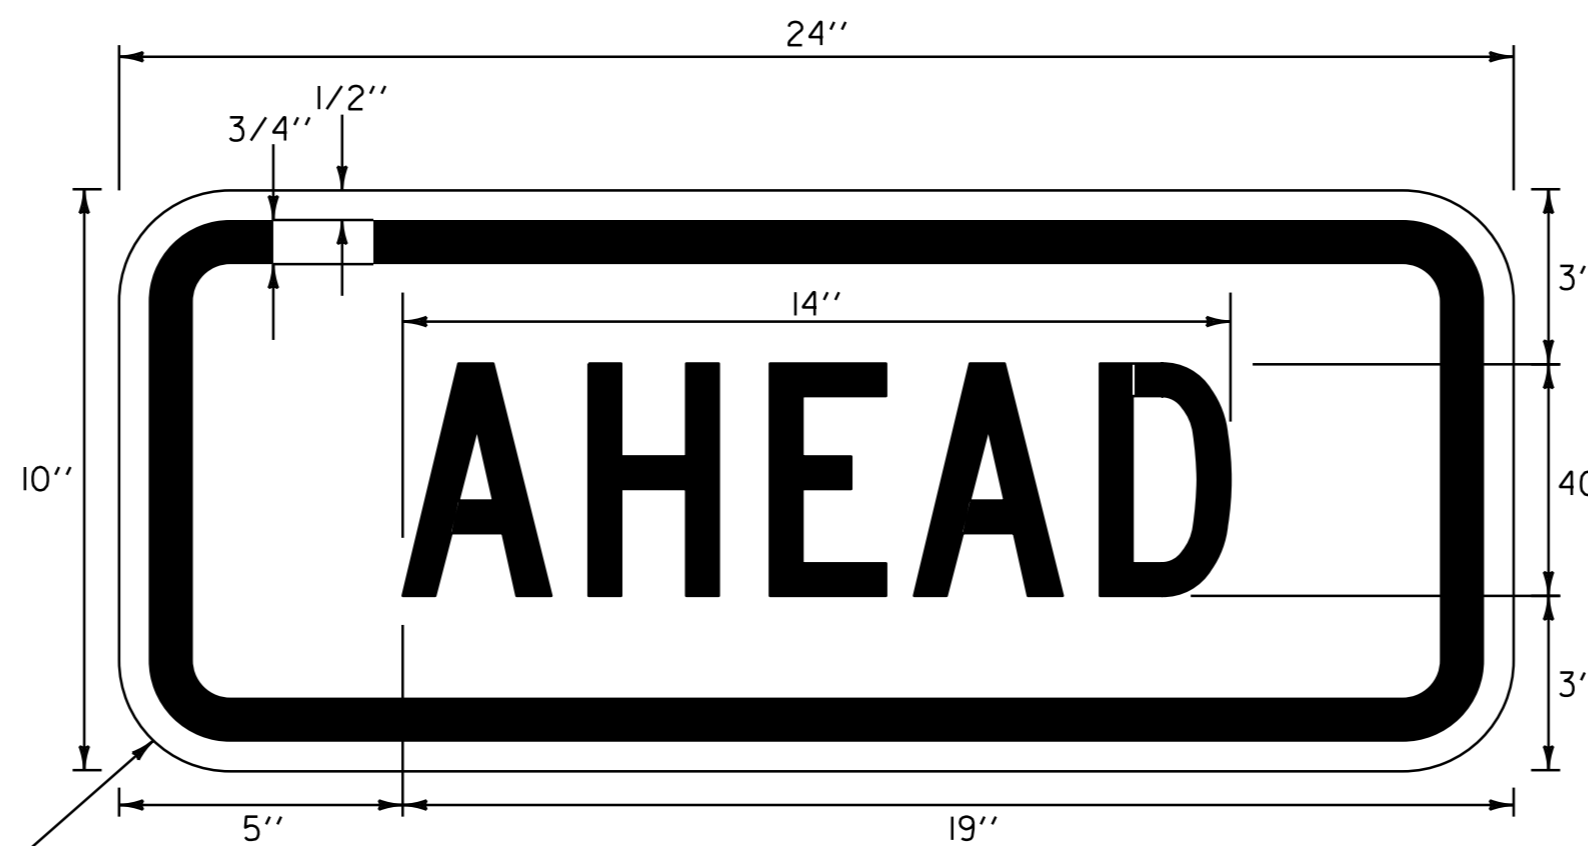


W16-9p

BLACK BORDER & TEXT
 WITH YELLOW - GREEN (RETROREFLECTIVE) BACKGROUND
 SEE VAOT STANDARD E-153 FOR MATERIALS

LOCATIONS

U.S. ROUTE 2 STA. 87+80, RT.
 U.S. ROUTE 2 STA. 91+90, LT.

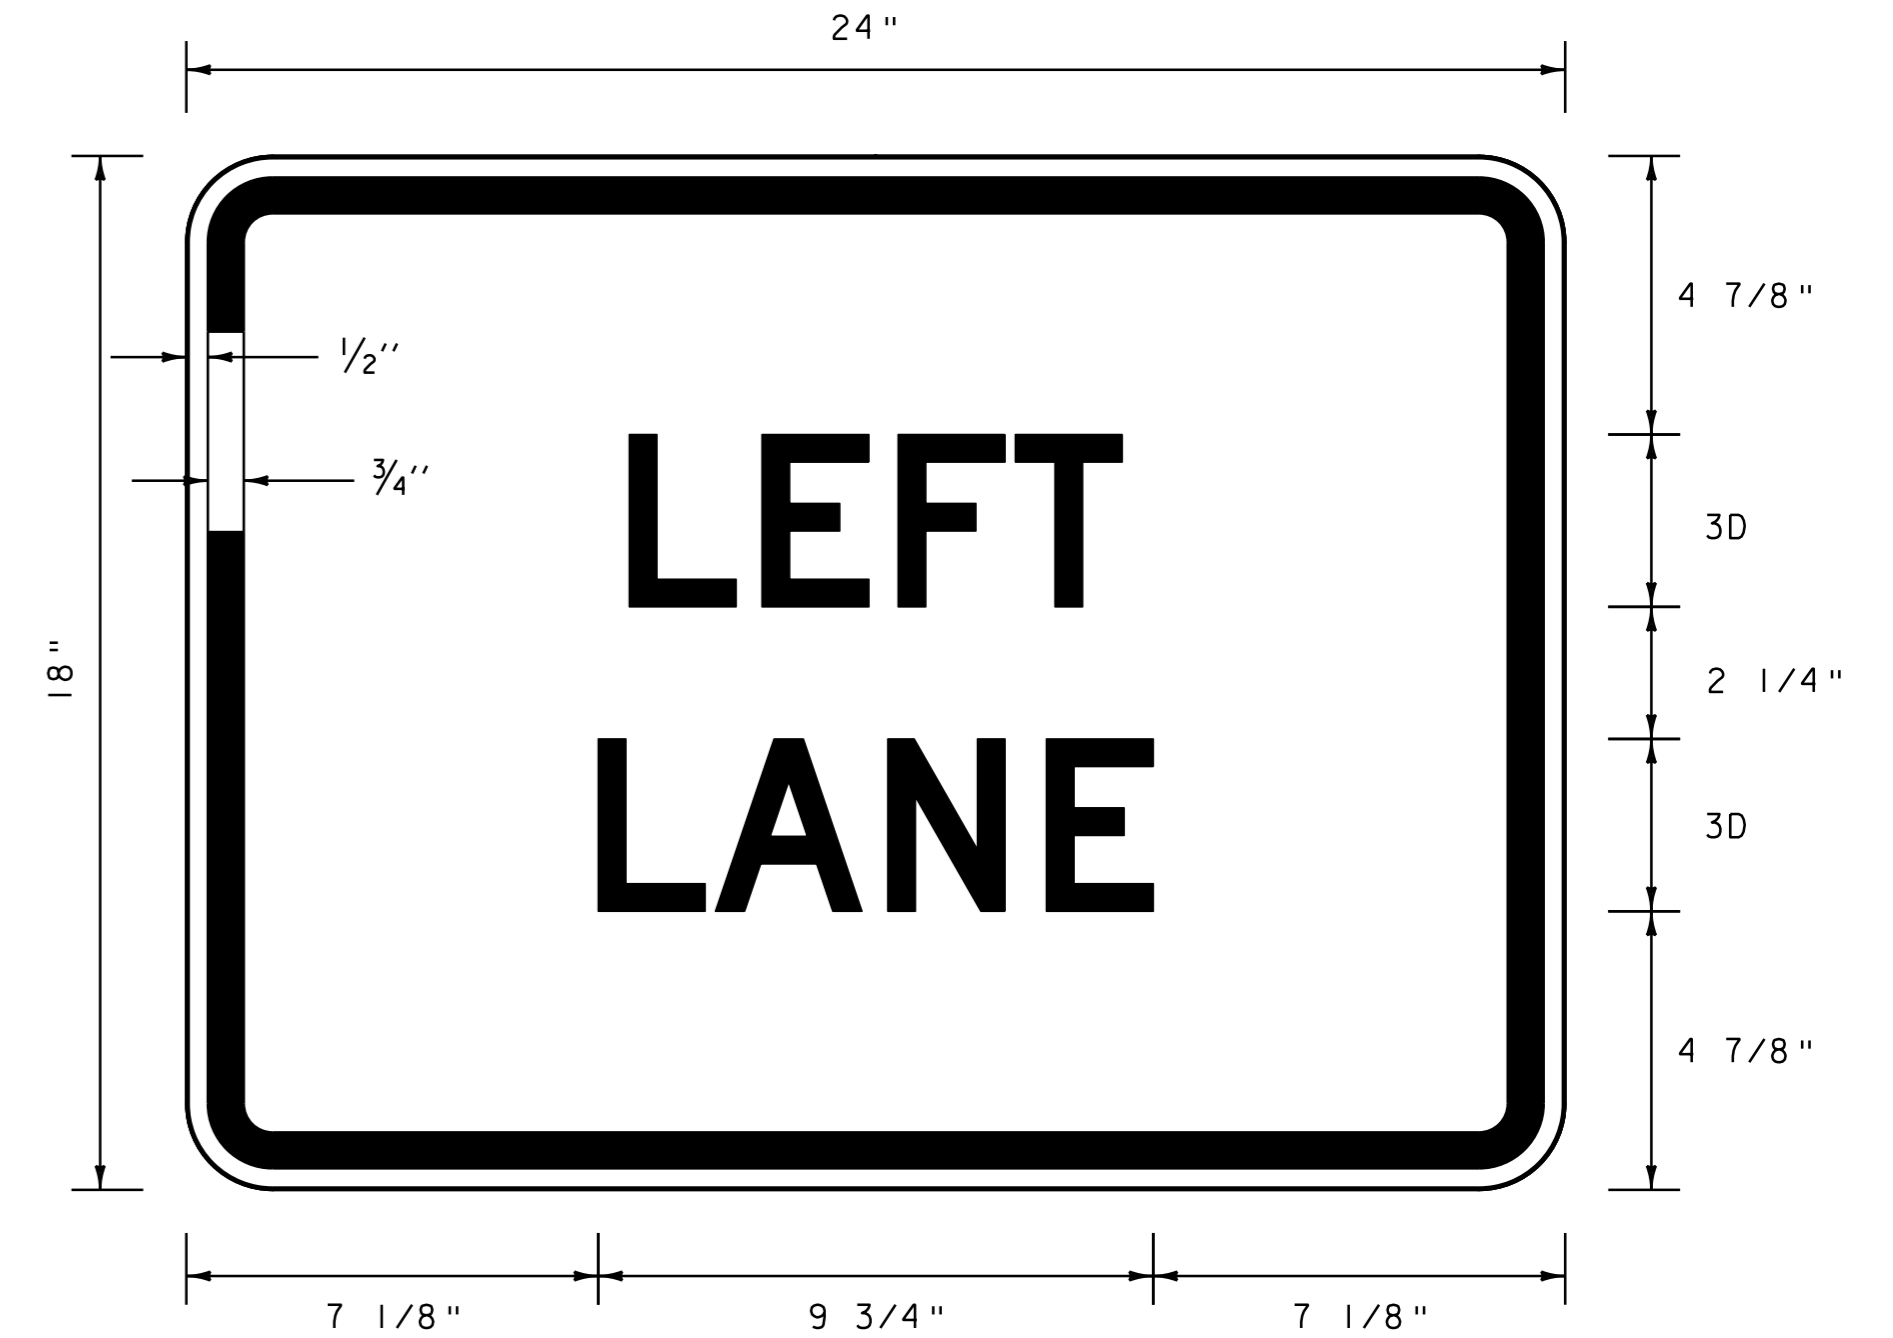

BLACK BORDER & TEXT
 WITH WHITE (RETROREFLECTIVE) BACKGROUND
 SEE VAOT STANDARD E-140 FOR MATERIALS

LOCATIONS

U.S. ROUTE 2 STA. 136+40, RT.

NOT TO SCALE



TRAFFIC SIGN DETAILS SHEET 1

PROJECT NAME: MONTPELIER	PLOT DATE: 03-AUG-2011 14:11
PROJECT NUMBER: NH 2604(I)	DRAWN BY: STANTEC
FILE NAME: p06b034.dgn	CHECKED BY: JLL
PROJECT LEADER: JLL	SHEET 58 OF 84
DESIGNED BY: MCF	
IPARM FILE: p06b034tsd.i	