


LOCATION				FEET OF DITCHING			MISC. ITEMS	REMARKS	LOCATION				FEET OF DITCHING			MISC. ITEMS	REMARKS
SITE	STATION	STATION	POS.	PERCENT GRADE			TEMP. EROS. MATT.		SITE	STATION	STATION	POS.	PERCENT GRADE			TEMP. EROS. MATT.	
				0-1 m	1-2.5 m	2.5-10 m							0-1 m	1-2.5 m	2.5-10 m		
VT ROUTE 12, WOODSTOCK							653.20								653.20		
I	12+897	13+134	LT	237.0			213.3										
PROJECT SUBTOTALS				237.0			213.3										
ROUNDING				3.0			1.7										
PROJECT TOTALS				240.0			215										

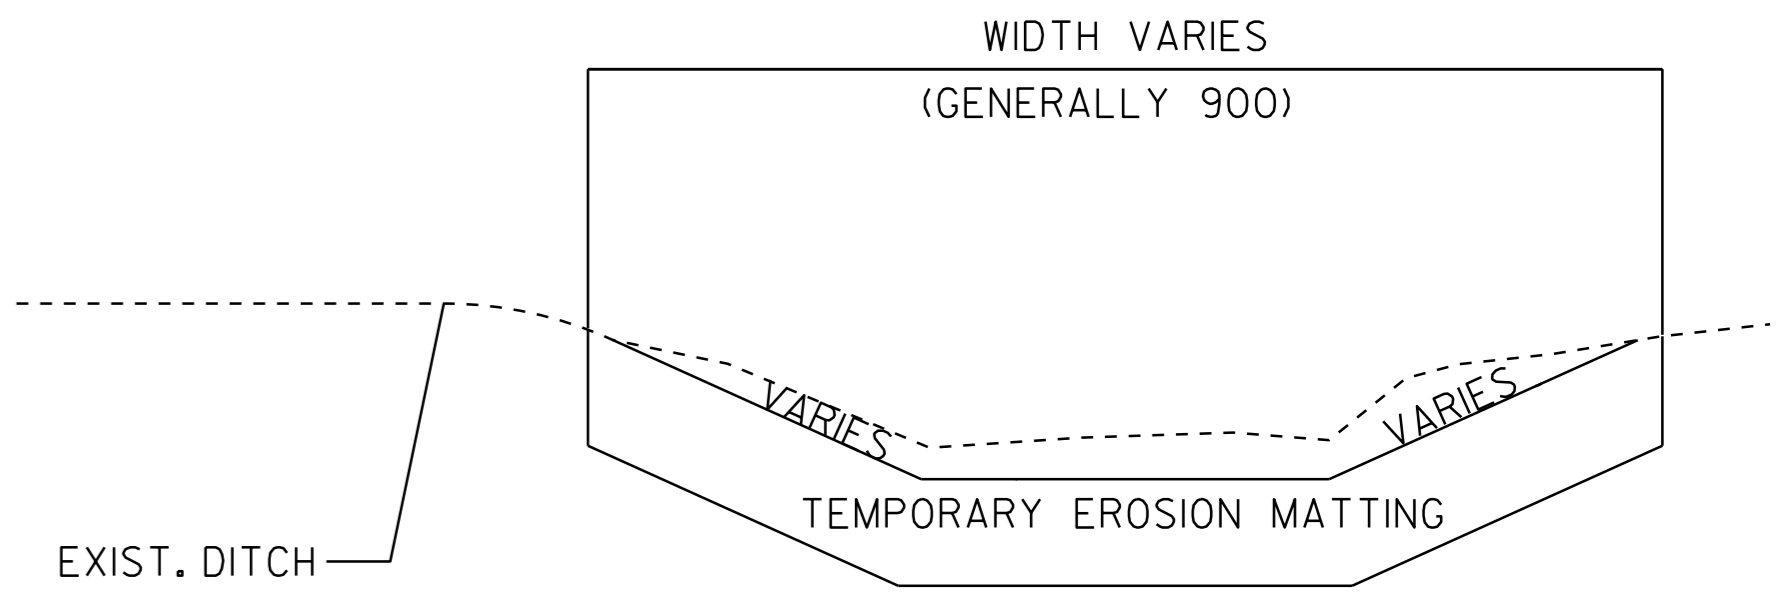

DITCH DETAIL

NOT TO SCALE

NOTES:

PIPE INLET AND OUTLET AREA'S AND DITCH CLEANING THROUGH PROJECT, SHALL BE PERFORMED AT THE LOCATIONS INDICATED ON THIS SHEET AND AS DIRECTED BY THE RESIDENT ENGINEER. PAYMENT WILL BE UNDER THE APPLICABLE EQUIPMENT RENTAL ITEM(S).

NOTE: ALL DIMENSIONS IN MILLIMETERS EXCEPT AS INDICATED

DITCH CLEANING SHEET	PROJECT :	WOODSTOCK	PROJECT NO. :	STP 2509(IIS)
	DESIGN FILE NAME:	/pave/06b036/pb036.DGN	PLOT DATE:	*****DATE\$
	IPARM FILE NAME:	pb036dc01.i	SURVEY DATE:	02/2007
	SURVEYED BY:	CLD ENGINEERS INC	DRAWN BY:	MRS
	SQUAD LEADER:	PTS		
	CLD 06-0232		SHEET:	61 OF 73