


STATE OF VERMONT
AGENCY OF TRANSPORTATION

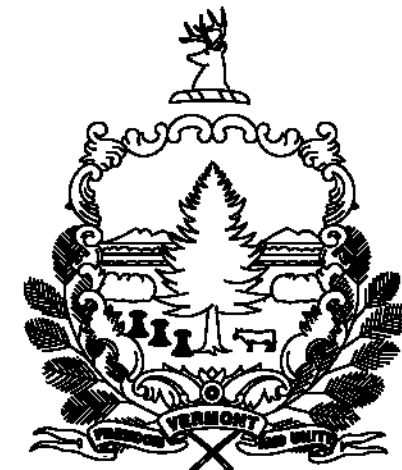


PROPOSED IMPROVEMENT
CLASS 1 TOWN HIGHWAY
TOWN OF WATERBURY
COUNTY OF WASHINGTON
U.S. ROUTE 2

BEGINNING IN THE TOWN OF WATERBURY ON U.S. ROUTE 2 AT STA. 185+69.76 (MM 3.517) AND EXTENDING EASTERLY ALONG U.S. ROUTE 2 FOR A DISTANCE OF 1,177.44 FEET (0.223 MILES) TO STA. 197+47.20 (MM 3.740).

PROJECT DATA:	LENGTH	LENGTH
TOWN OF WATERBURY	(FEET)	(MILES)
U.S. ROUTE 2		
STA. 185+69.76 TO 197+47.20	1,177.44	0.223
MM 3.517 TO 3.740		
TOTAL LENGTH OF PROJECT:	1,177.44	0.223
TOTAL LENGTH OF ROADWAY:	1,177.44	0.223


WORK TO BE PERFORMED UNDER THIS PROJECT INCLUDES COLD PLANING AND RESURFACING OF THE EXISTING HIGHWAY WITH A LEVELING COURSE AND WEARING COURSE, NEW PAVEMENT MARKINGS, GUARDRAIL, SIGNS AND OTHER INCIDENTAL ITEMS.

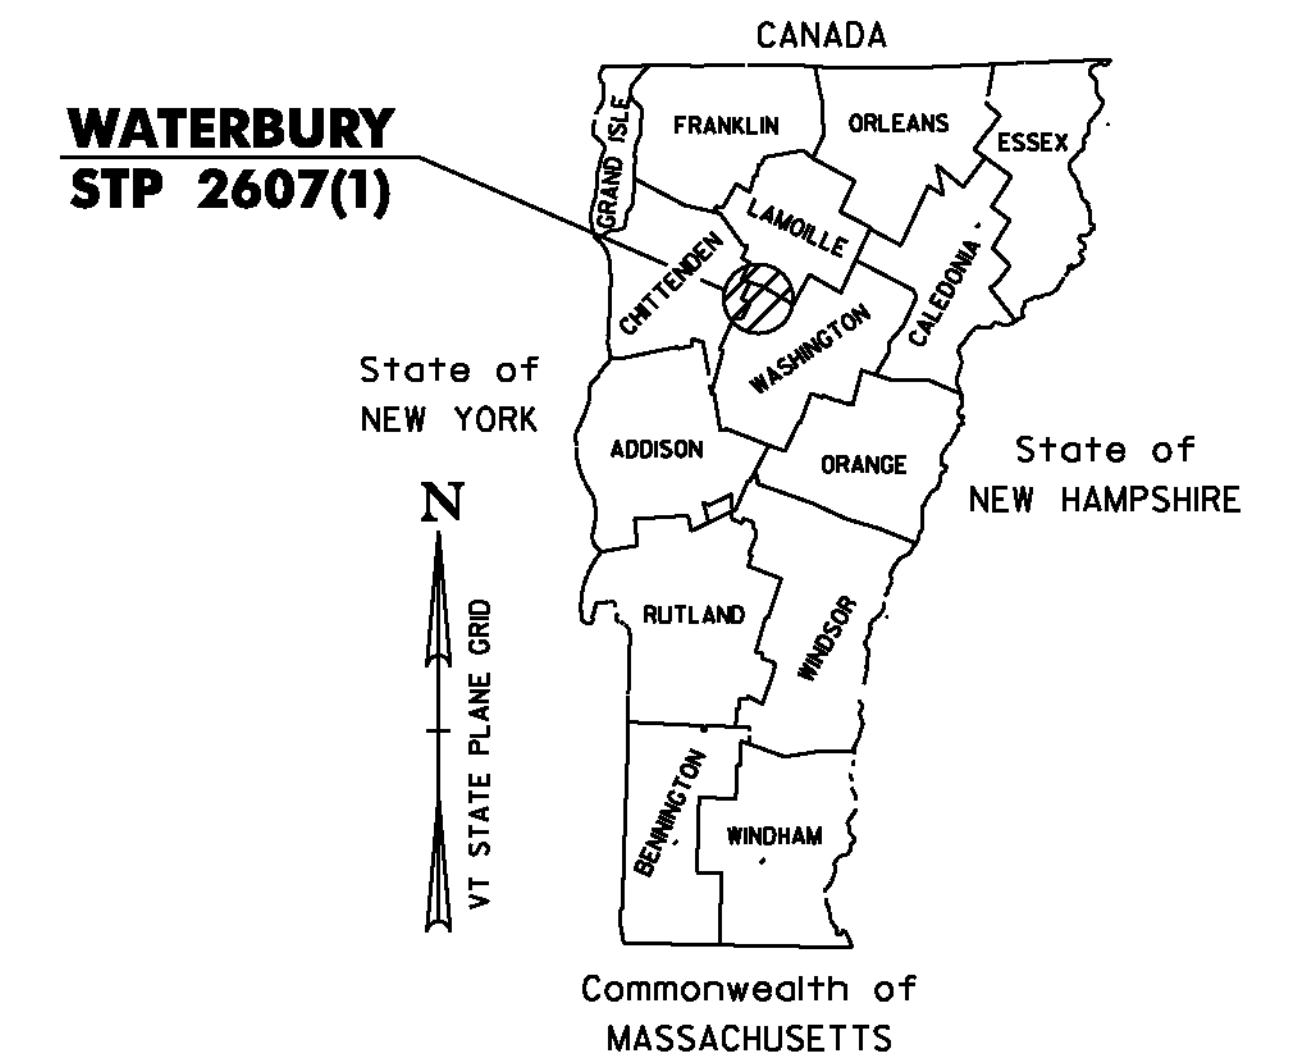

SUPERPAVE BITUMINOUS CONCRETE PAVEMENT MIXTURE DESIGN CRITERIA	
DESIGN LANE/DESIGN LIFE ESALS	323,000
DESIGN NUMBER OF GYRATIONS	65
PERFORMANCE GRADE ASPHALT BINDER	SEE SECTION 490 OF THE GENERAL SPECIAL PROVISIONS

TRAFFIC DATA
U.S. ROUTE 2

LOCATION	AADT		DHV		ESALS	
	2011	2021	2011	2021	2011 - 2021	2011 - 2031
BEGIN PROJECT MM 3.517 TO	6400	6600	720	740	646,000	1,620,000
END PROJECT MM 3.740						

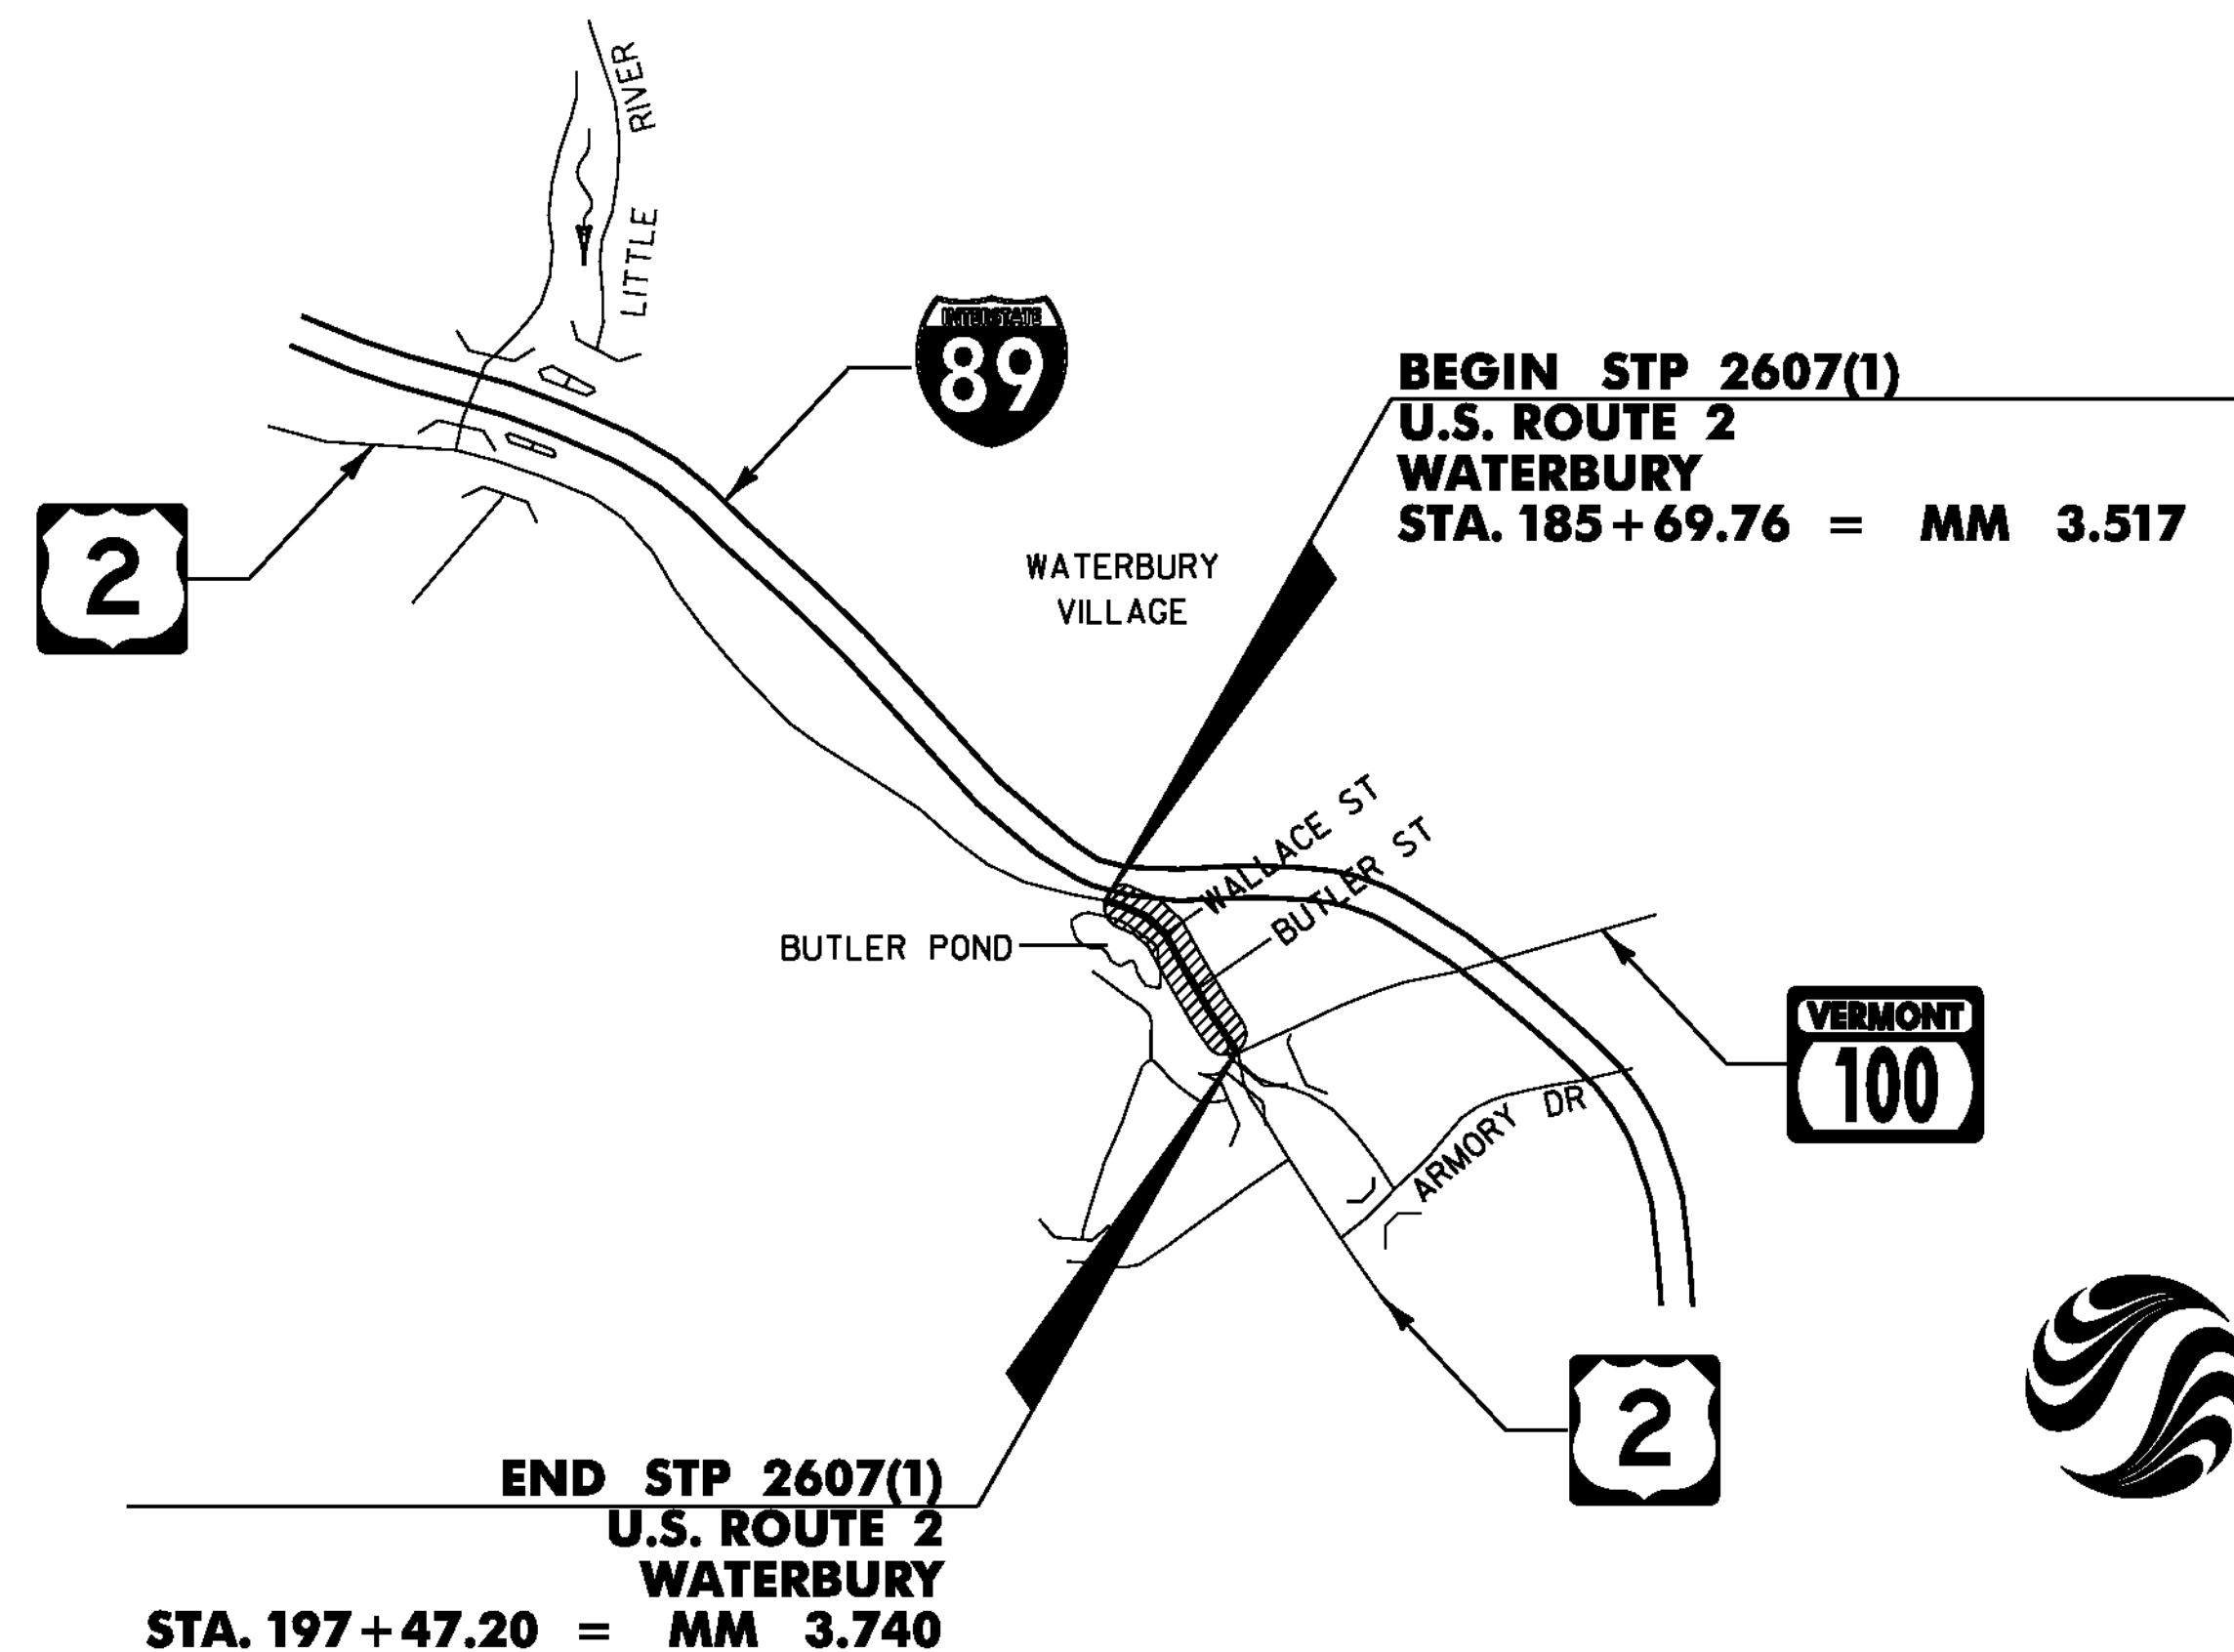

RIGHT-OF-WAY LIMITS, IF APPLICABLE, ARE PROVIDED SOLELY FOR THE CONVENIENCE OF THE STATE AND ITS CONTRACTOR DURING THE COURSE OF THIS PAVING PROJECT. ANY REFERENCES TO OFFSETS ON THESE PLANS ARE APPROXIMATE AND SHOULD NOT BE RELIED UPON FOR ANY PURPOSES.

THESE PLANS ARE SUBJECT TO SUCH ENGINEERING CHANGES AS MAY BE REQUIRED BY THE FEDERAL HIGHWAY ADMINISTRATION OR THE DIRECTOR OF PROGRAM DEVELOPMENT.

CONSTRUCTION IS TO BE CARRIED ON IN ACCORDANCE WITH THESE PLANS AND THE STANDARD SPECIFICATIONS FOR CONSTRUCTION DATED 2006, AS APPROVED BY THE FEDERAL HIGHWAY ADMINISTRATION ON JUNE 15, 2006 FOR USE ON THIS PROJECT, INCLUDING ALL SUBSEQUENT REVISIONS AND SUCH REVISED SPECIFICATIONS AND SPECIAL PROVISIONS AS ARE INCORPORATED IN THESE PLANS.

UNLESS OTHERWISE NOTED, ALL DRAWINGS AND DETAILS ON THESE PLANS ARE DRAWN "NOT TO SCALE".

QUALITY ASSURANCE PROGRAM: LEVEL 3

CONVENTIONAL SYMBOLS

COUNTY LINE	
TOWN LINE	
LIMITS OF ACCESS	
POINT OF ACCESS	
FENCE LINE	
STONE WALL	
TRAVELED WAY	
GUARDRAIL	
RAILROAD	
SURVEY LINE	
CULVERT	
UTILITY POLE	
TREES	
CONTROL OF ACCESS	
PROPERTY LINE	
R.O.W. TAKING LINE	
SLOPE RIGHTS	
TOP OF CUT	
TOE OF SLOPE	

SURVEYED BY : N/A
SURVEYED DATE : N/A

DATUM
VERTICAL N/A
HORIZONTAL N/A



Stantec
Stantec Consulting Services Inc.
55 Green Mountain Drive
South Burlington VT U.S.A. 05403
Tel. 802.864.0223
Fax. 802.864.0165
www.stantec.com

p06b038.dgn
p06b038ts.I

PROJECT MANAGER : MICHAEL FOWLER

PROJECT NAME : WATERBURY
PROJECT NUMBER : STP 2607(1)

SHEET 7 OF 49 SHEETS