


COLOR: WHITE BORDER & TEXT (REFLECTORIZED)
GREEN BACKGROUND (REFLECTORIZED)


MATERIAL: PER VAOT STANDARD E-131
LOCATION - U.S. ROUTE 7
DORSET:
STA. 65+80.0, LT

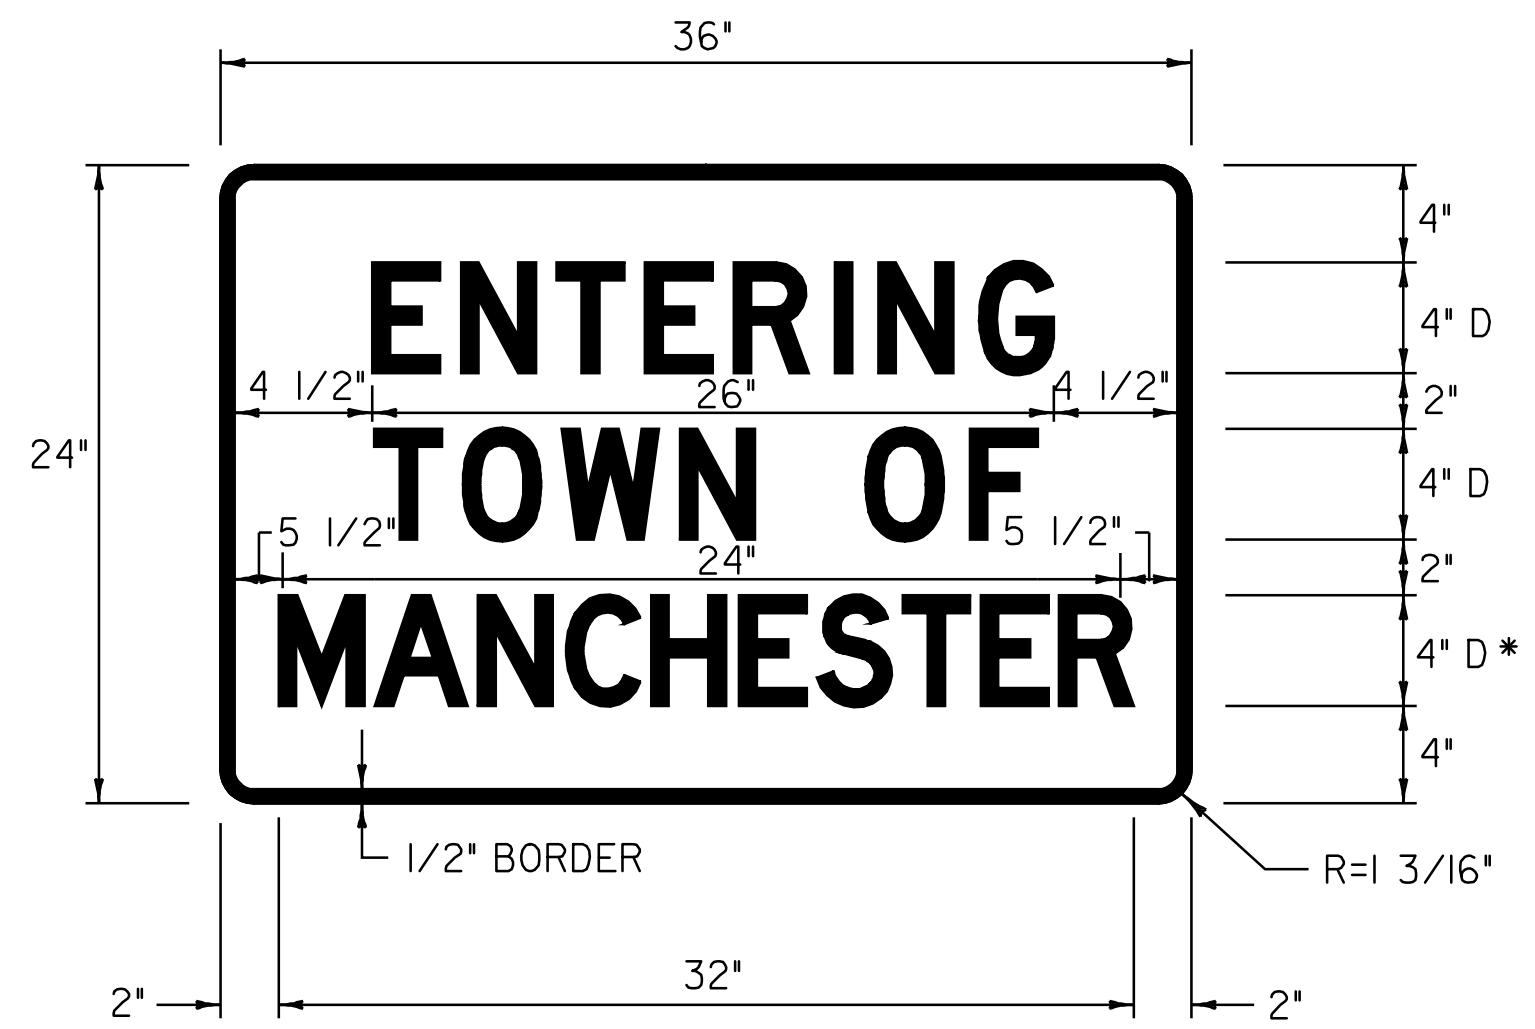

COLOR: WHITE BORDER & TEXT (REFLECTORIZED)
GREEN BACKGROUND (REFLECTORIZED)


MATERIAL: PER VAOT STANDARD E-131
LOCATION - U.S. ROUTE 7
MANCHESTER:
STA. 397+05.6, LT

* LETTERING USED WITH 50% SPACING

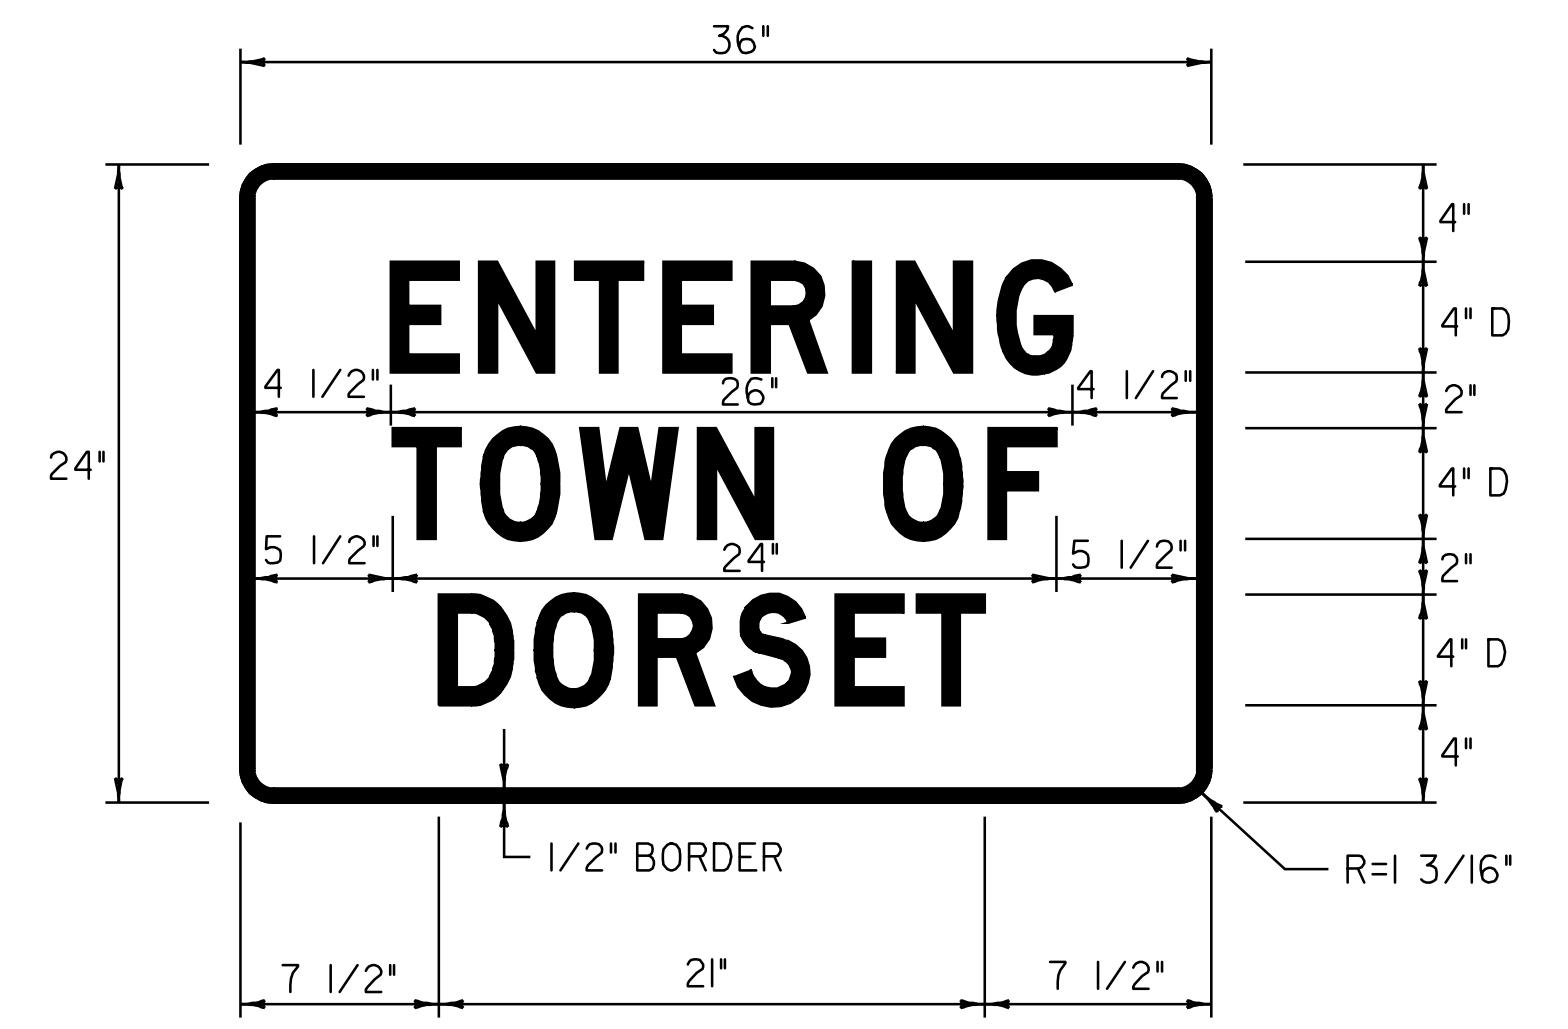


COLOR: WHITE BORDER & TEXT (REFLECTORIZED)
GREEN BACKGROUND (REFLECTORIZED)

MATERIAL: PER VAOT STANDARD E-131
LOCATION - U.S. ROUTE 7
DORSET:
STA. 0+00.0, RT

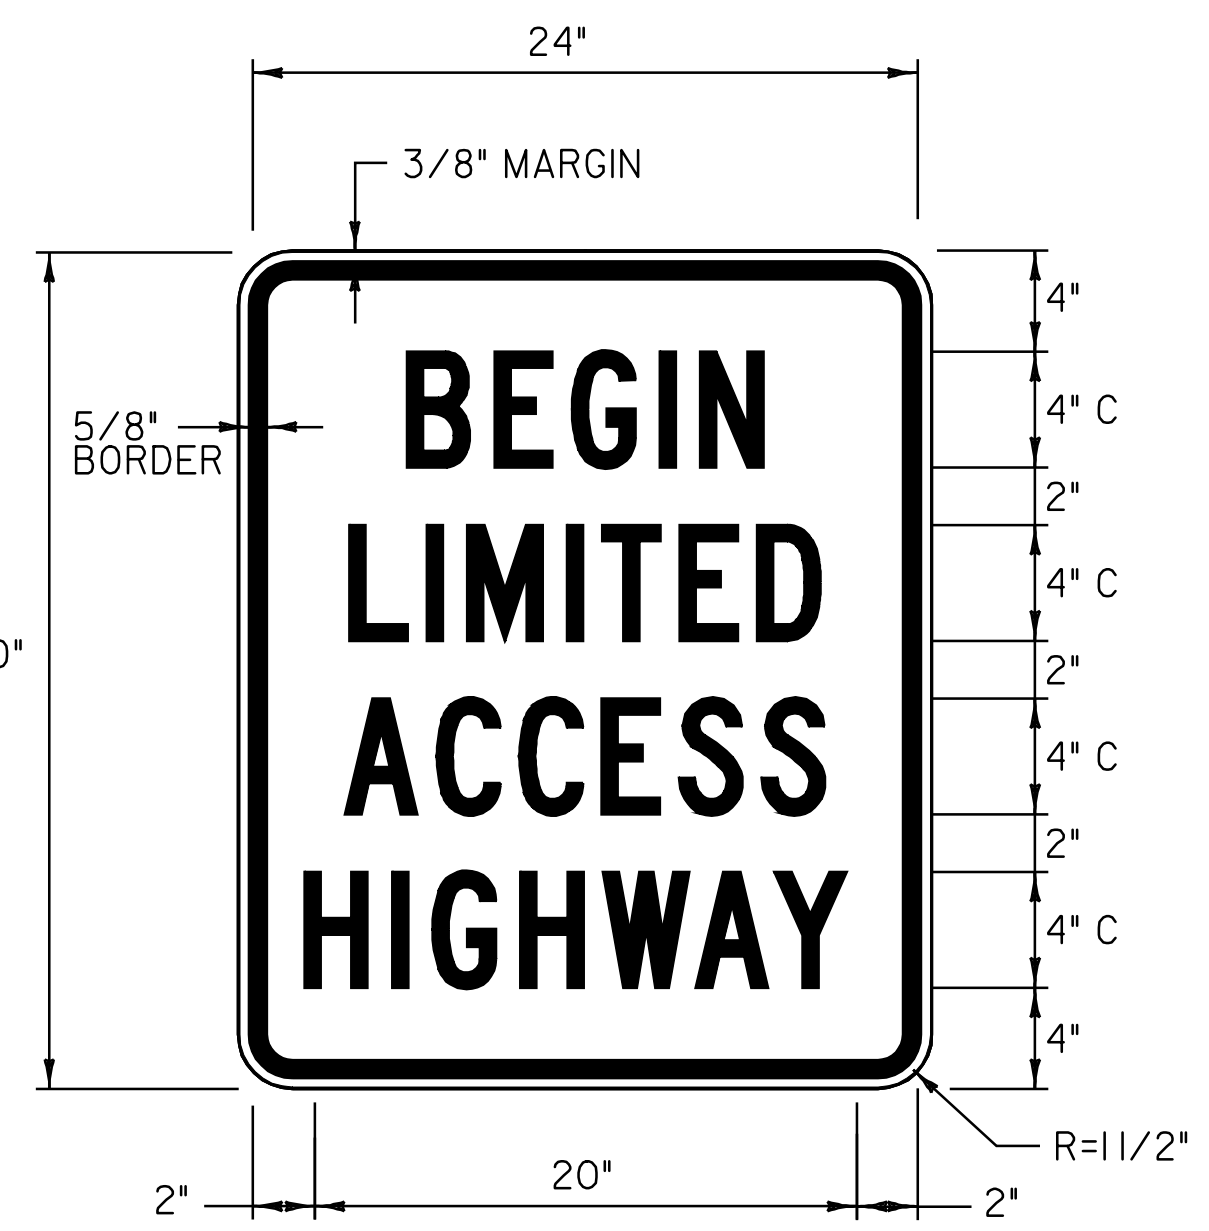


COLOR: BLACK BORDER & TEXT (REFLECTORIZED)
WHITE BACKGROUND (REFLECTORIZED)

MATERIAL: PER VAOT STANDARD E-141
LOCATION - U.S. ROUTE 7
DORSET:
STA. 79+75.0, LT

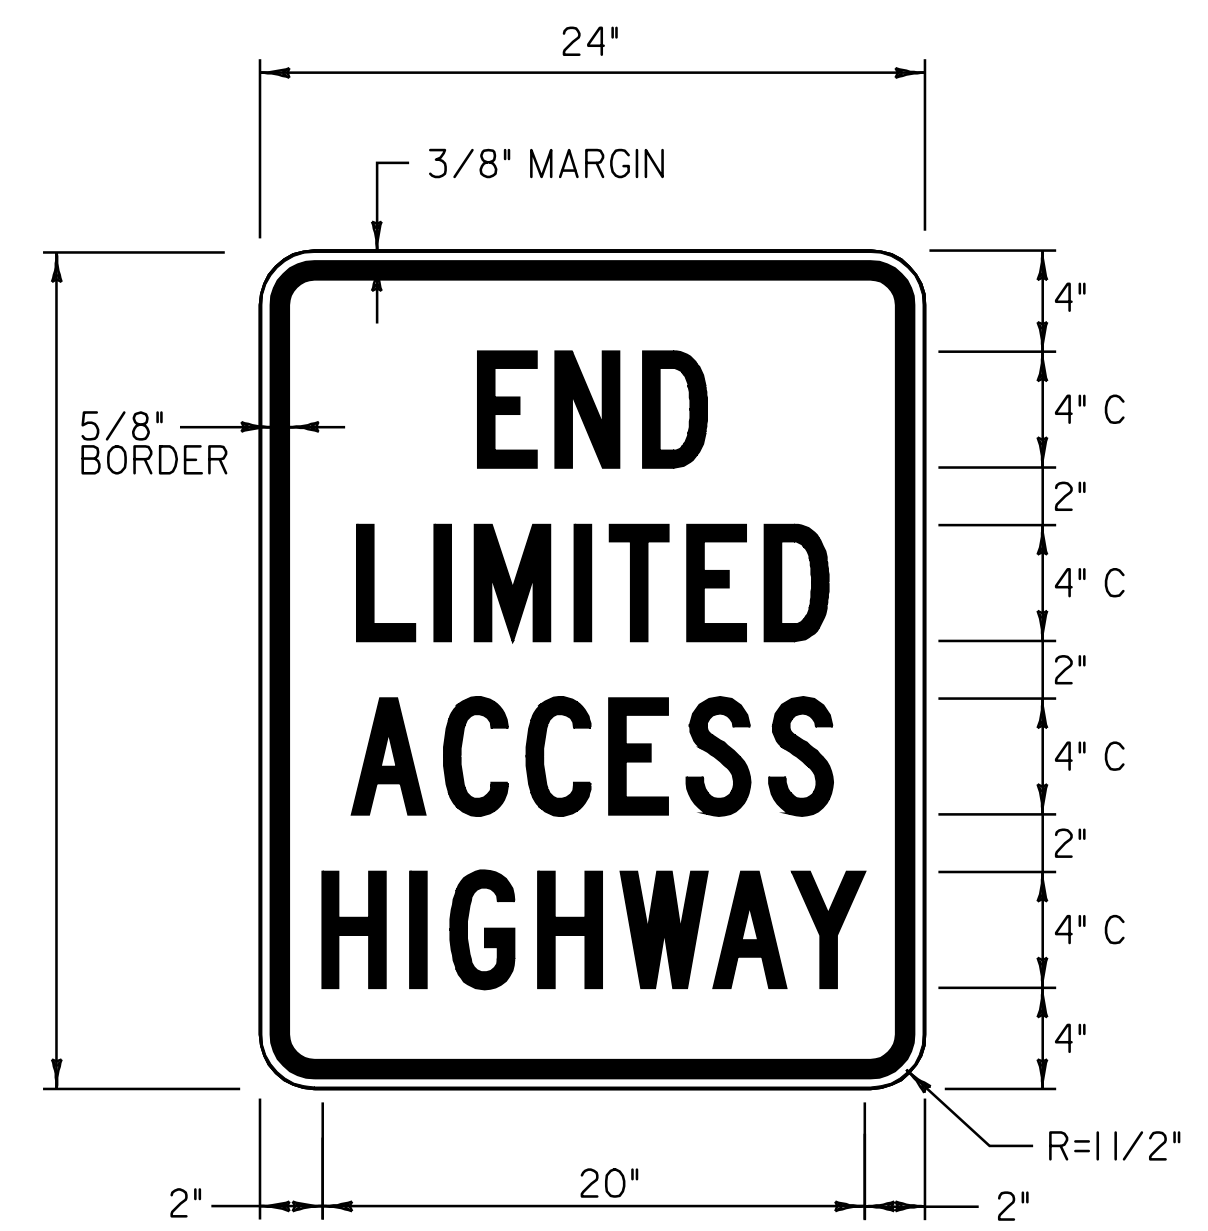


COLOR: BLACK BORDER & TEXT (REFLECTORIZED)
WHITE BACKGROUND (REFLECTORIZED)

MATERIAL: PER VAOT STANDARD E-141
LOCATION - U.S. ROUTE 7
DORSET:
STA. 79+73.0, RT

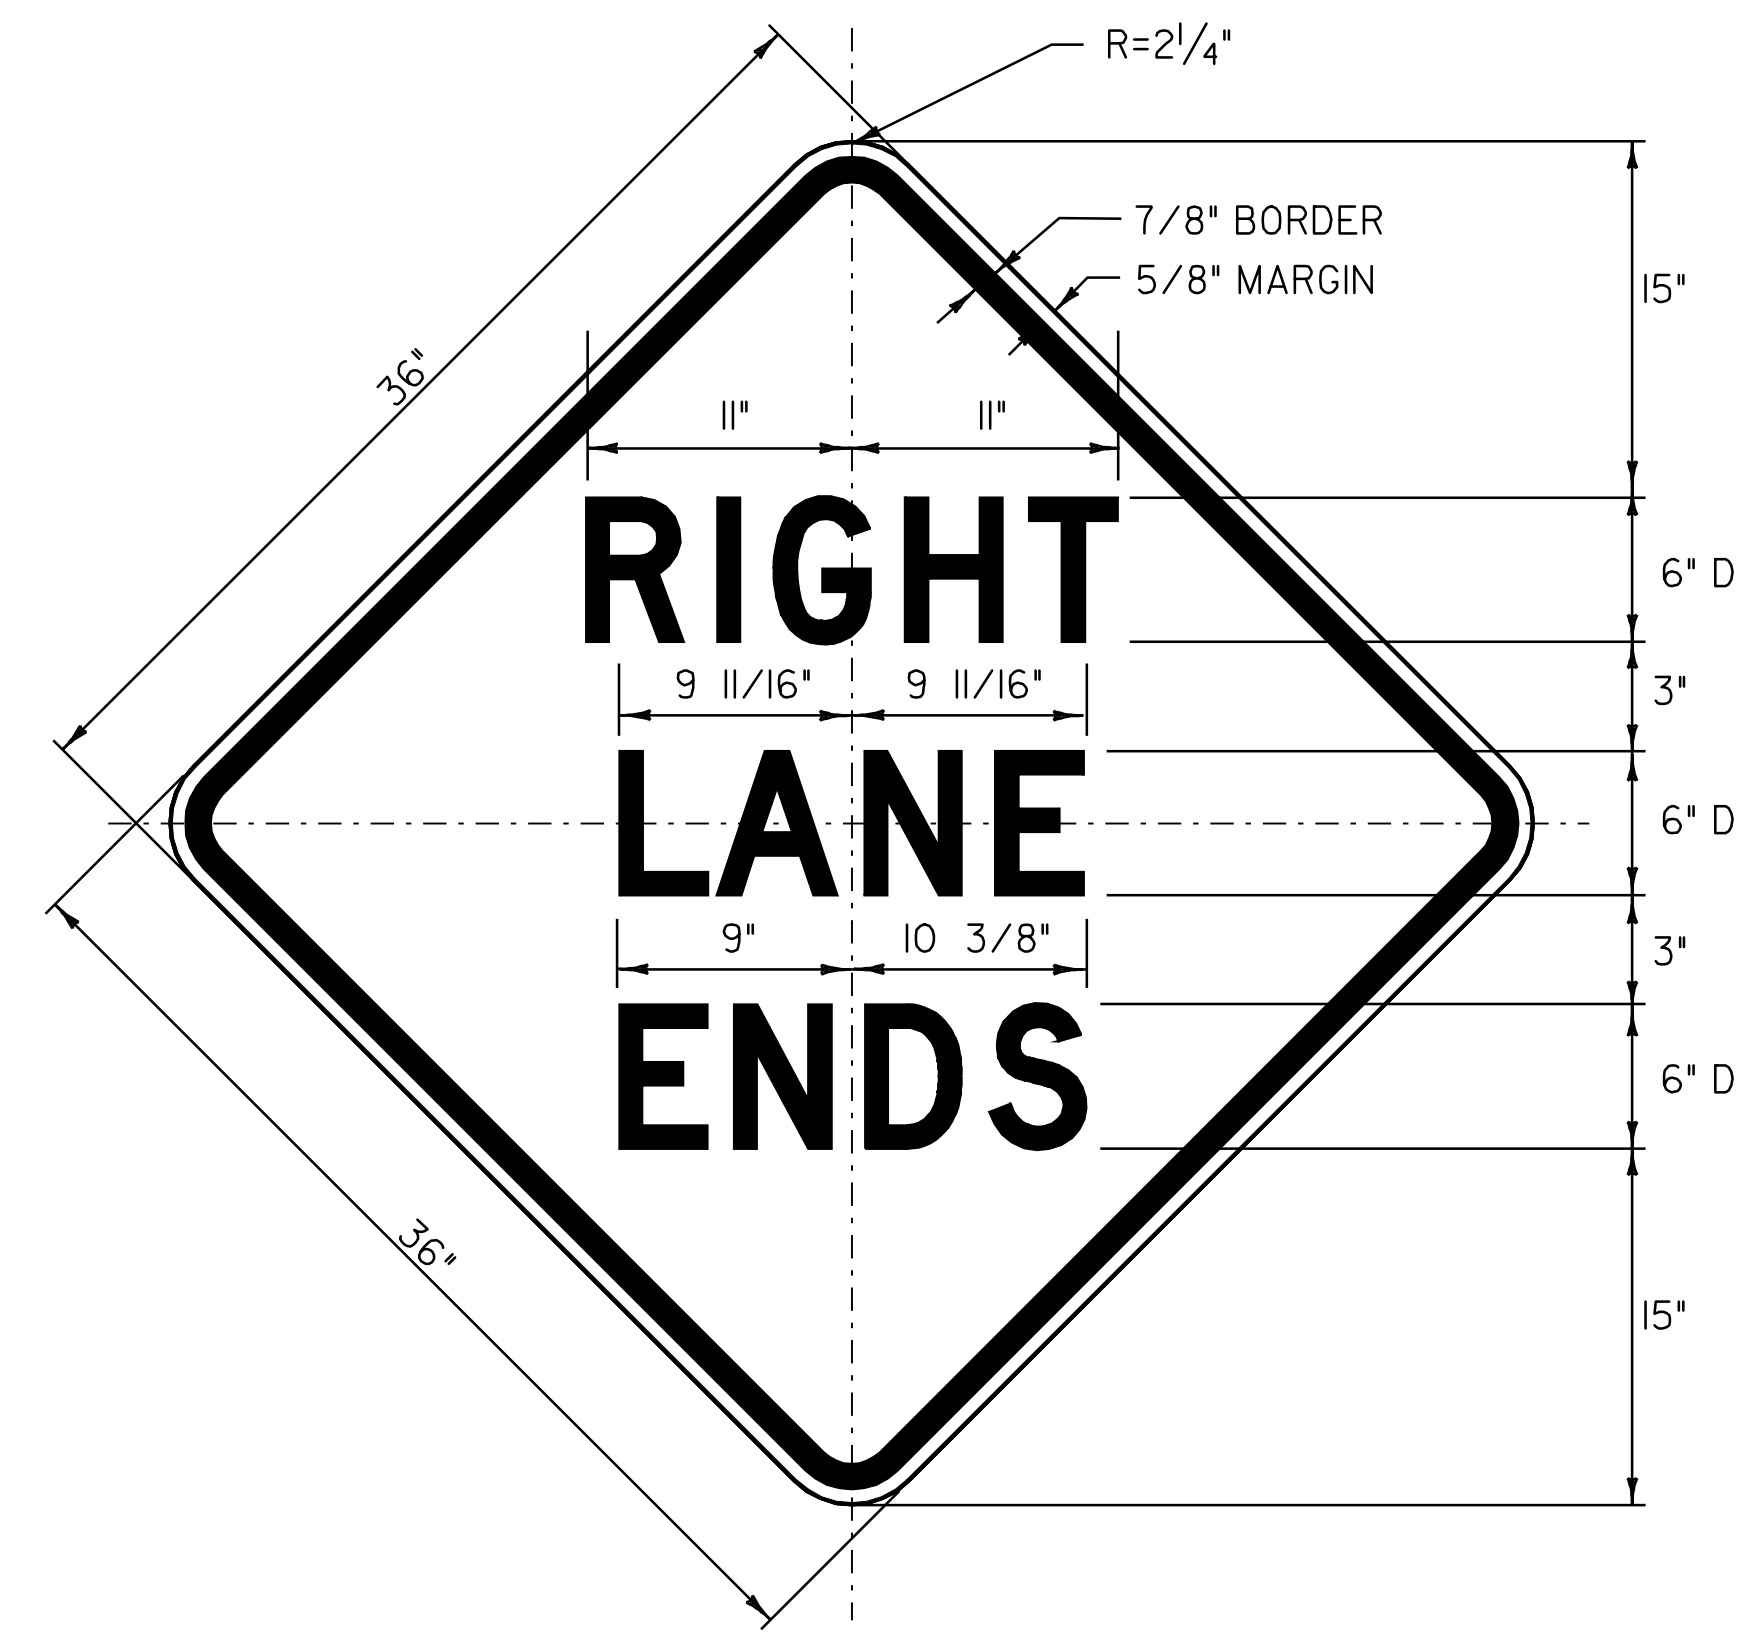

COLOR: BLACK BORDER & TEXT (REFLECTORIZED)
YELLOW BACKGROUND (REFLECTORIZED)

MATERIAL: PER VAOT STANDARD E-154
SIGN - U.S. ROUTE 7
MANCHESTER:
STA. 377+80.0, RT
DORSET:
STA. 12+35.0, LT
STA. 58+25.0, LT

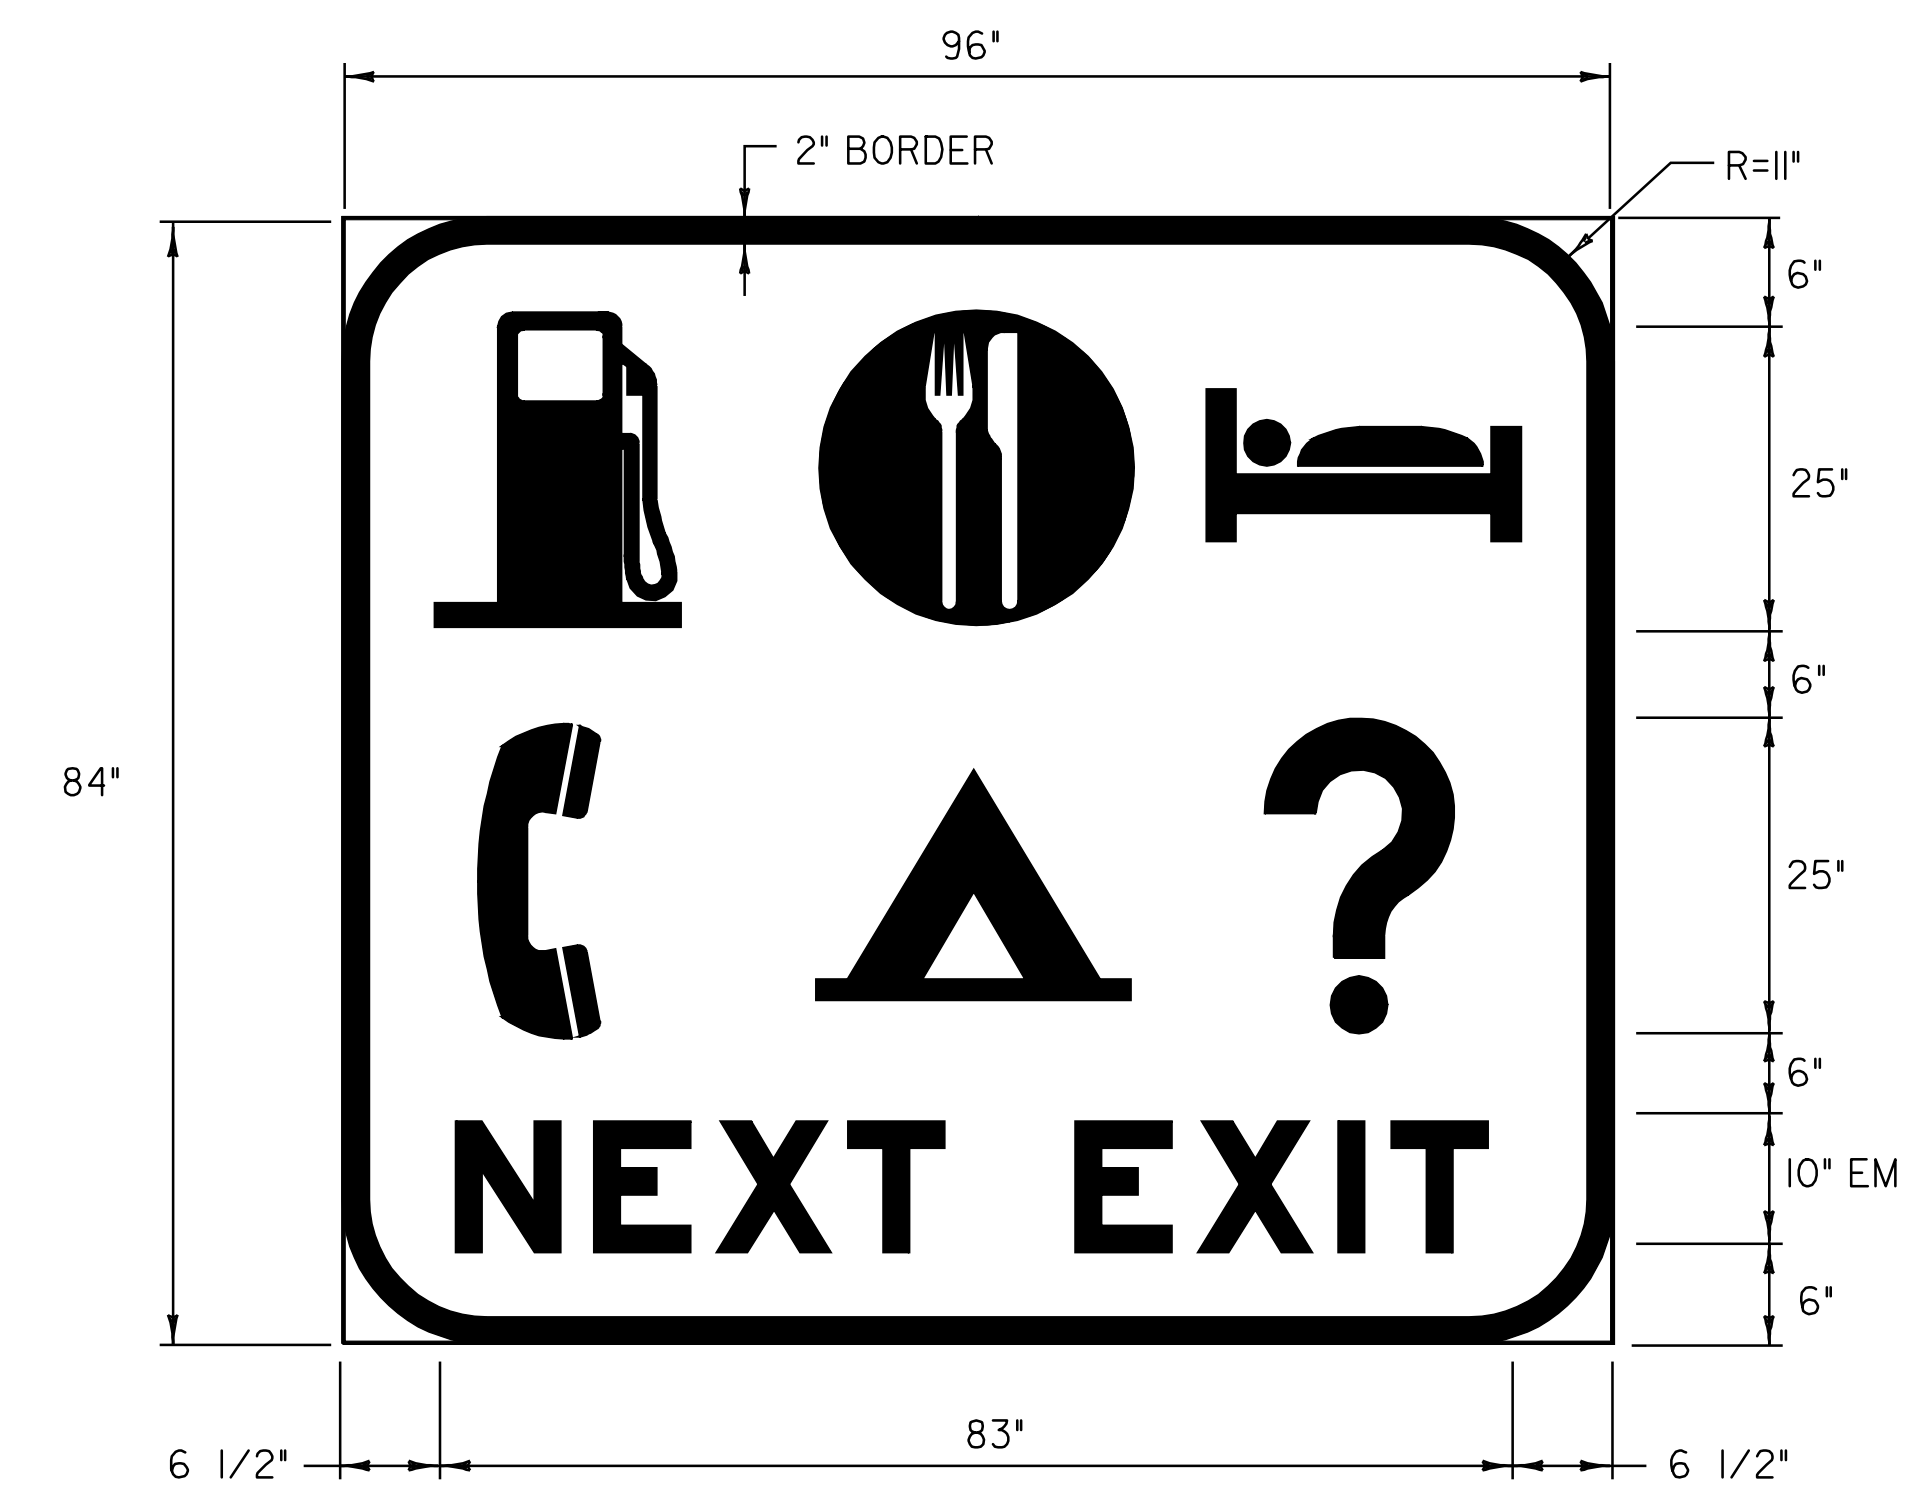

COLOR: WHITE BORDER & TEXT (REFLECTORIZED)
BLUE BACKGROUND (REFLECTORIZED)

MATERIAL: PER VAOT STANDARD E-130
LOCATION - U.S. ROUTE 7
MANCHESTER:
STA. 271+64.0, LT

NOTES:

1. TEXT LAYOUT DIMENSIONS ARE BASED ON THE STANDARD ALPHABETS SPACING CHARTS FOUND IN THE "STANDARD HIGHWAY SIGNS" BOOK PUBLISHED BY FHWA. MINOR VARIATIONS IN TEXT DIMENSIONS ARE ACCEPTABLE BASED ON INDIVIDUAL MANUFACTURER'S LETTER FABRICATION. SIGNIFICANT CHANGES THAT AFFECT SIGN APPEARANCE SHALL BE BROUGHT TO THE ATTENTION OF THE VAOT'S TRAFFIC OPERATIONS SECTION BEFORE FABRICATION.

2. ALL DIMENSIONS ARE IN INCHES UNLESS OTHERWISE SPECIFIED.

TRAFFIC SIGN DETAIL SHEET #2	NOT TO SCALE	
	PROJECT NAME: MANCHESTER - DORSET PROJECT NUMBER: NH 2608(1)S	FILE NAME: p06b040.dgn PROJECT LEADER: D.E.G. DESIGNED BY: M.J.M. IPARM FILE: p06b040+sd2.dgn
	PLOT DATE: 07-JUN-2010 11:00 DRAWN BY: C.A.K. CHECKED BY: D.W.E. SHEET 62 OF 78	