


SIGN LEGEND

RWA = ROAD WORK AHEAD
RW500 = ROAD WORK 500 FEET
ERW = END ROAD WORK
RWN = ROAD WORK NEXT 5 MILES
SRWA = SIDE ROAD WORK AHEAD
SRW500 = SIDE ROAD WORK 500 FEET

△ = PORTABLE CHANGEABLE MESSAGE SIGN


- NOTES:**
- CONSTRUCTION ZONE SIGN LAYOUT SHALL BE IN ACCORDANCE WITH SECTION 6 OF THE LATEST EDITION OF THE MANUAL ON UNIFORM TRAFFIC CONTROL DEVICES (MUTCD).
 - CONSTRUCTION SIGNS SHALL BE IN NEW OR LIKE NEW CONDITION PER VAOT STANDARDS.
 - DIAMOND SHAPED SIGNS SHALL BE 4' X 4' WITH BLACK LEGEND ON FLUORESCENT ORANGE BACKGROUND.
 - REFLECTIVE SHEETING SHALL BE TYPE VII OR BETTER.
 - CONSTRUCTION ZONE SIGNS SHALL BE INSTALLED ON TWO POSTS EACH OR AS AN NCHRP 350 COMPLIANT SIGN/STAND SYSTEM.
 - PORTABLE CHANGEABLE MESSAGE SIGNS SHALL BE PLACED AS DIRECTED BY THE RESIDENT ENGINEER.
 - PORTABLE CHANGEABLE MESSAGE SIGNS SHALL BE PAID FOR UNDER ITEM 641J5. ALL OTHER CONSTRUCTION SIGNING SHALL BE PAID FOR UNDER ITEM 641I0.
 - INSTALLATION OF CONSTRUCTION ZONE SIGNING SHALL NOT BLOCK EXISTING SIGN ASSEMBLIES. A MINIMUM OF 200 FEET SHALL BE MAINTAINED BETWEEN ANY EXISTING SIGNS AND THE CONSTRUCTION SIGNS.

HIGHWAY NAME	RWA	ERW	RW500	RWN	SRWA	SRW500	OTHER
U.S. ROUTE 7-BEGIN PROJECT	2	1	2	1			1-PORTABLE CHANGEABLE MESSAGE SIGN
VT. ROUTE II		2			4	4	2-PORTABLE CHANGEABLE MESSAGE SIGN
HISTORIC VT. ROUTE 7A	2	1	2				1-PORTABLE CHANGEABLE MESSAGE SIGN
TH-5	1	1					
U.S. ROUTE 7-END PROJECT	2	1	2	1			1-PORTABLE CHANGEABLE MESSAGE SIGN
TOTAL	7	6	6	2	4	4	5-PORTABLE CHANGEABLE MESSAGE SIGN

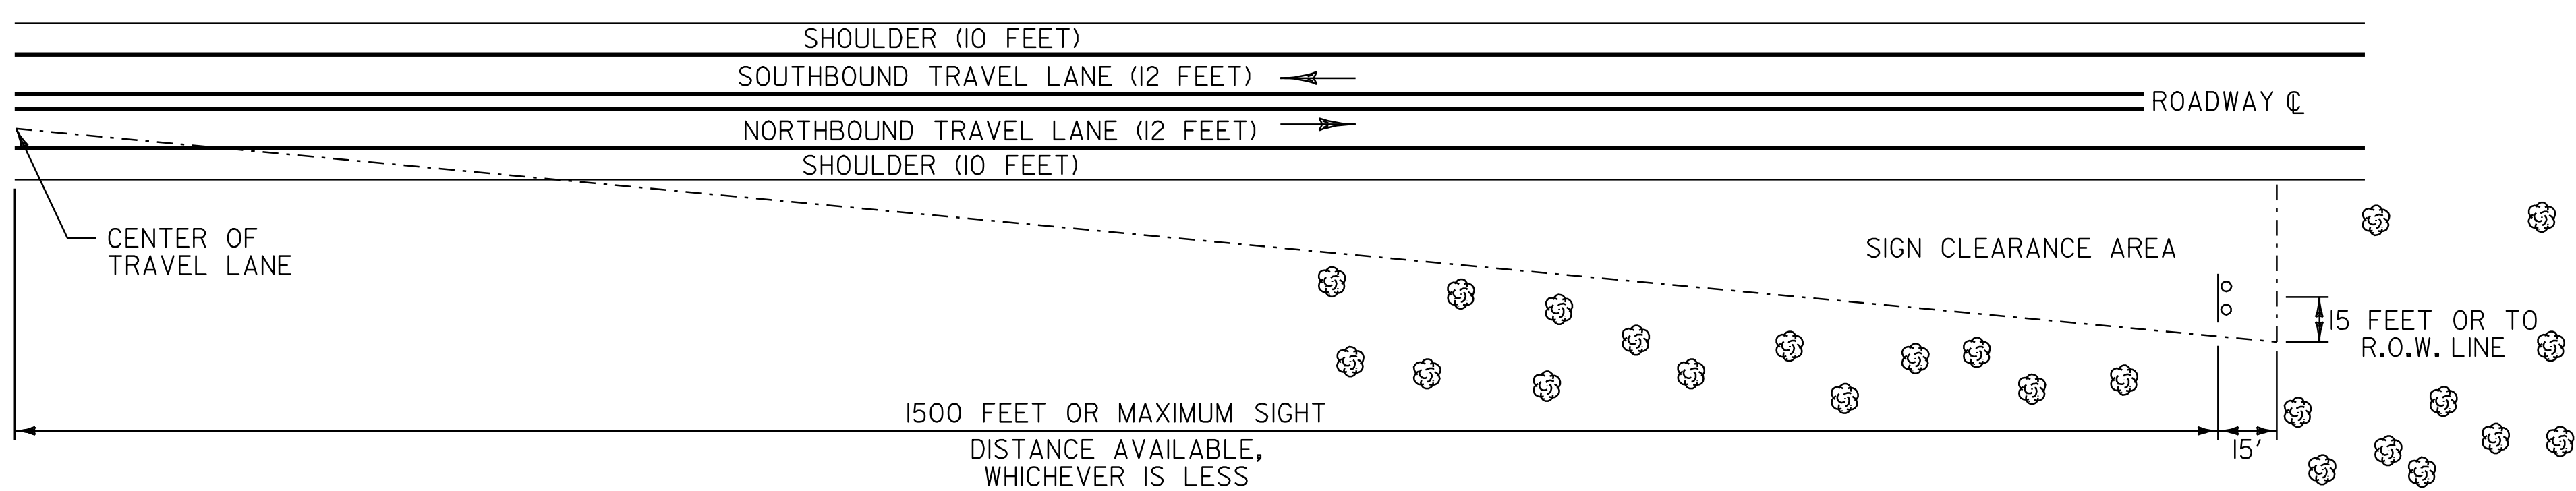

THE CONTRACTOR SHALL REMOVE ALL WOODY STEMMED GROWTH INCLUDING BRUSH, SAPLINGS AND TREE LIMBS GROWING WITHIN OR PROJECTING INTO THE CLEARANCE AREA DOWN TO GROUND LEVEL OR AT LEAST 10 FEET BELOW THE BOTTOM OF THE SIGN, WHICHEVER IS LESS. PAYMENT WILL BE FOR THINNING AND TRIMMING FOR SIGNS, ITEM 201.31 AND PAID FOR PER EACH SIGN. NO CHEMICALS (POISONS OR DEFOLIANTS) WILL BE ALLOWED.

MANCHESTER: STA. 282+76.0, LT
THINNING AND TRIMMING DETAIL
N.T.S.

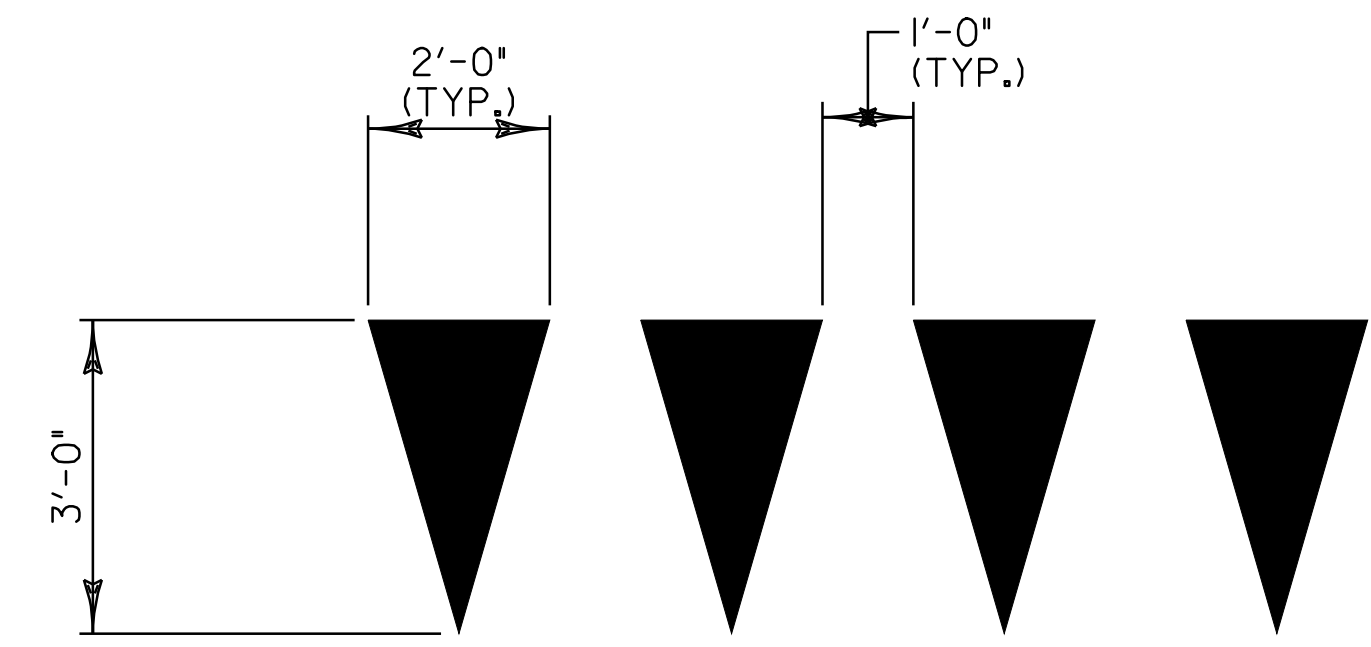

YIELD LINE DETAILS
N.T.S.

- NOTE:**
- EACH TRIANGLE SHALL BE PAID AS ONE EACH UNDER ITEMS 646.492 DURABLE LETTER OR SYMBOL, THERMOPLASTIC AND 646.692 TEMPORARY LETTER OR SYMBOL, PAINT

MISCELLANEOUS DETAILS SHEET

PROJECT NAME: MANCHESTER - DORSET
PROJECT NUMBER: NH 2608(I)S

FILE NAME: p06b040.dgn
PROJECT LEADER: D.E.G.
DESIGNED BY: M.J.M.
IPARM FILE: p06b040cas.i

PLOT DATE: 07-JUN-2010 11:58
DRAWN BY: C.A.K.
CHECKED BY: D.W.E.
SHEET 78 OF 78