



SECTION B-B

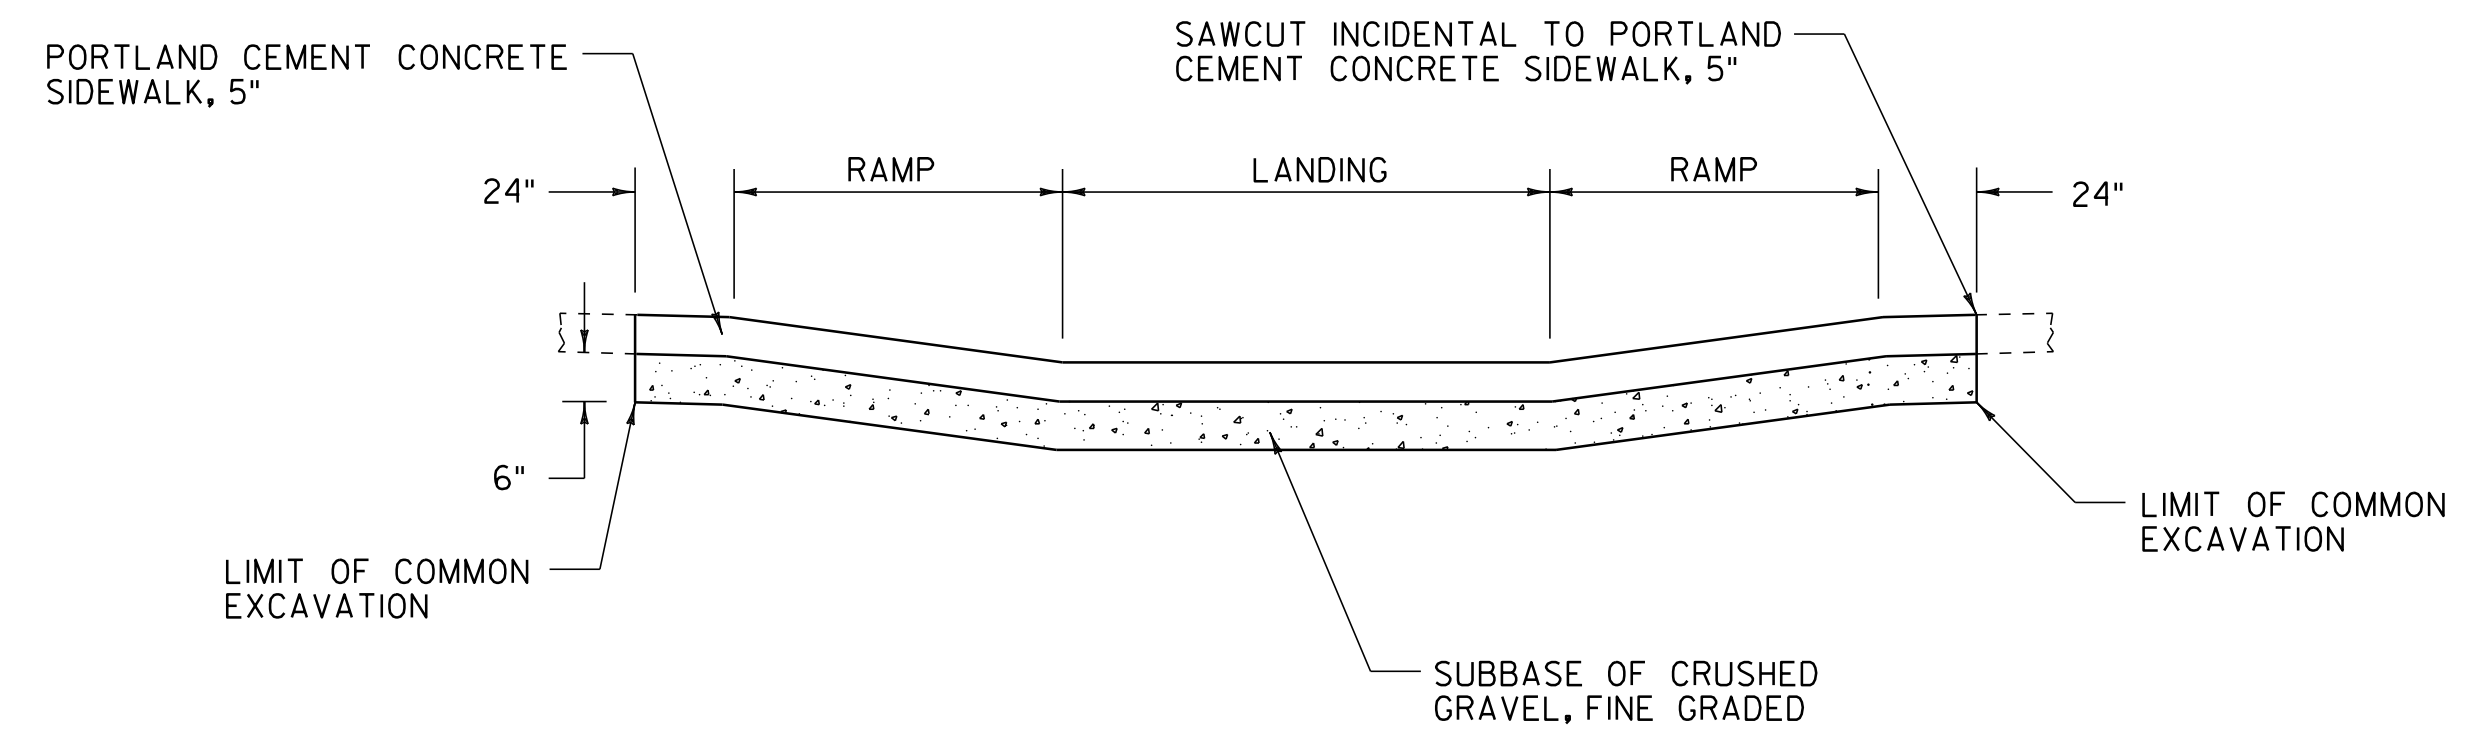


SECTION A-A

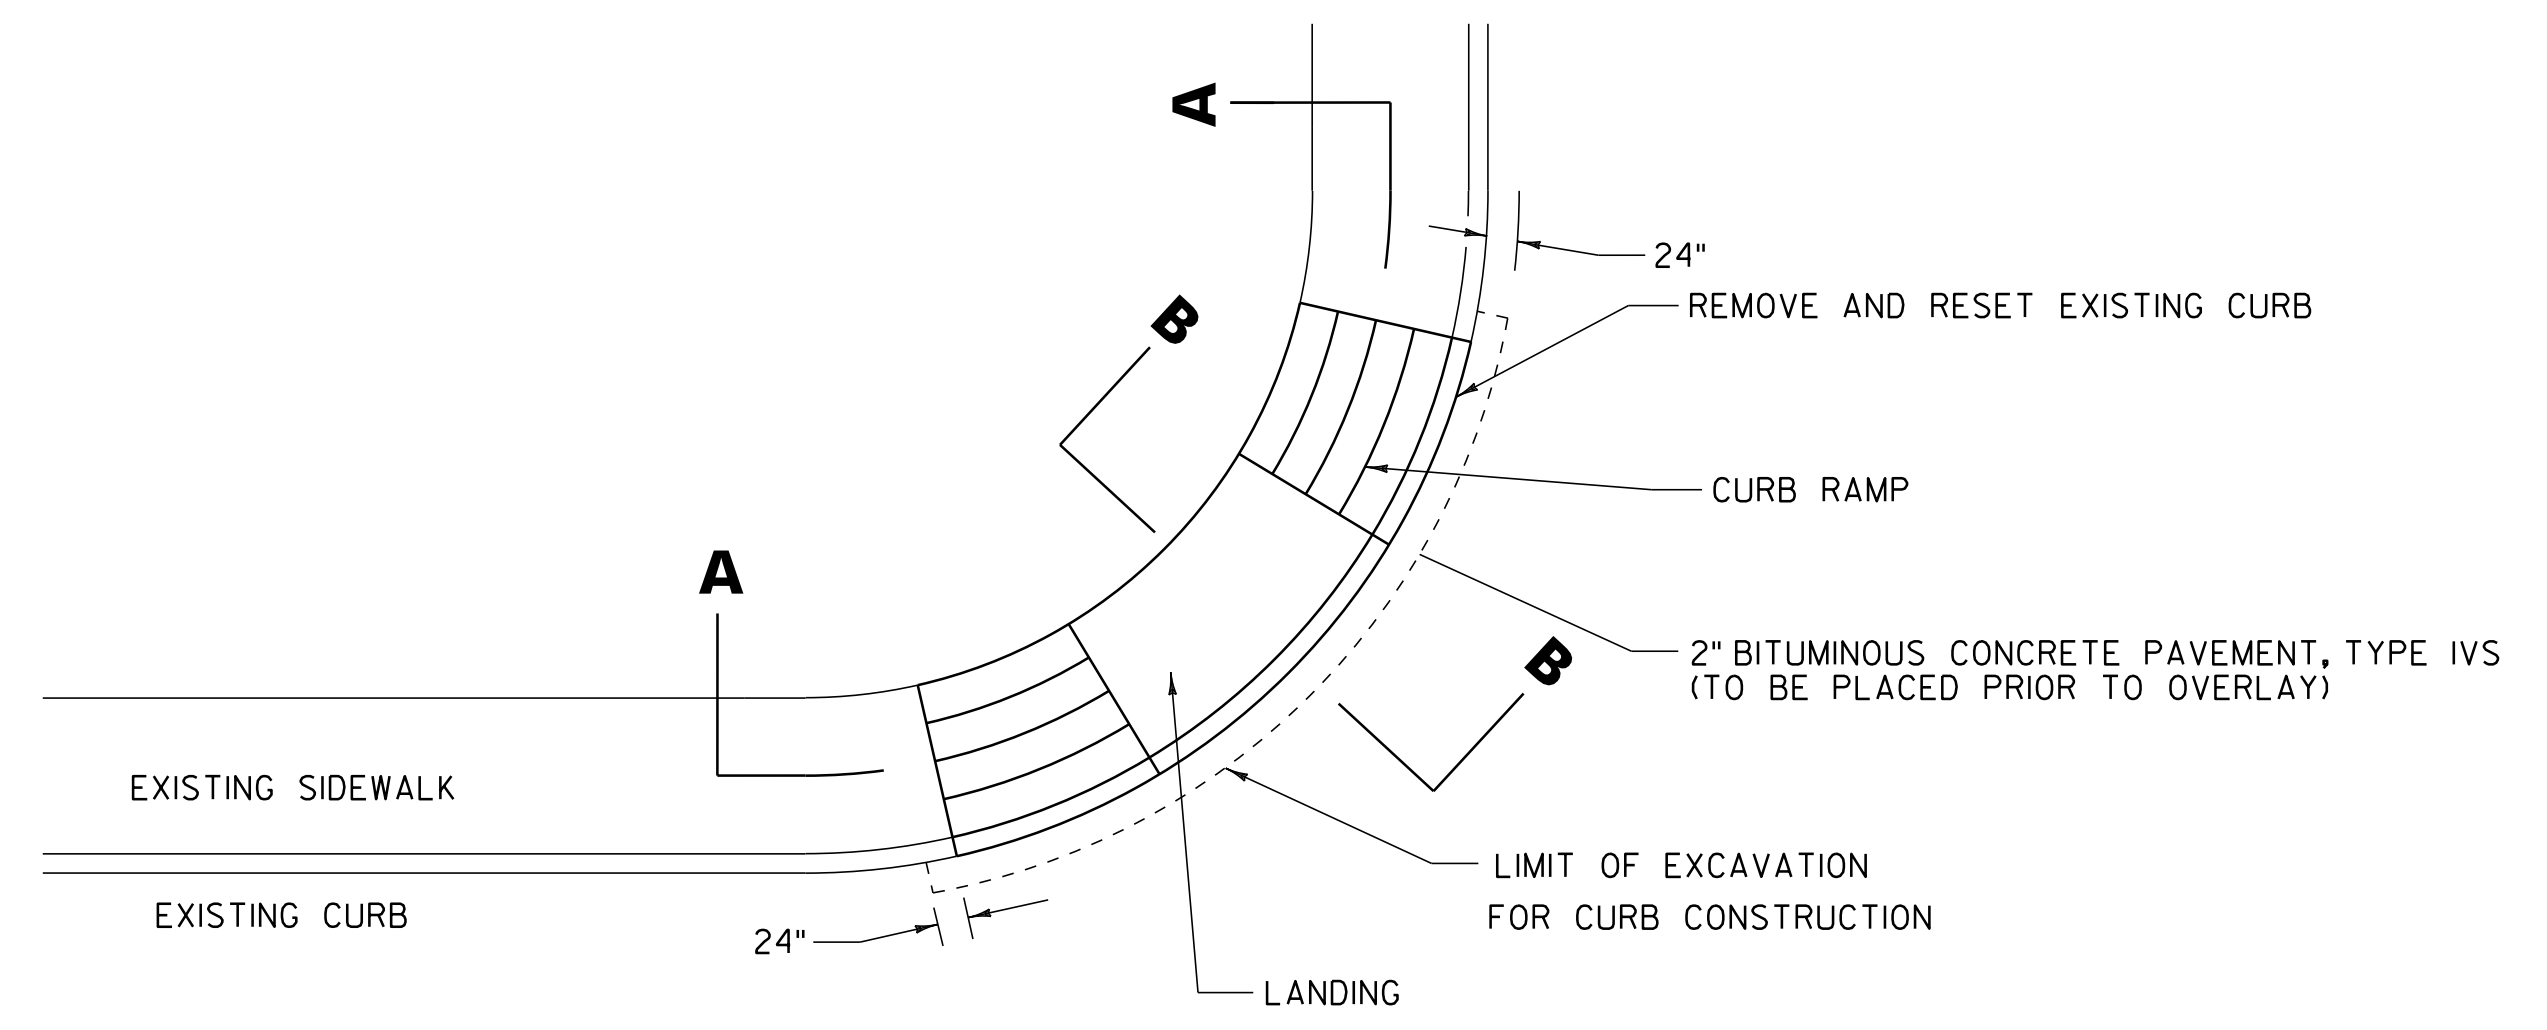

PLAN



SIDEWALK RAMP PAY LIMIT DETAILS

NOTE:
 1. THIS DETAIL IS FOR PAY LIMITS ONLY. FOR INDIVIDUAL RAMP CONFIGURATIONS, SLOPES, DIMENSIONS, ETC., SEE VTRANS STANDARDS C-3A/C-3B.
 2. SEE PROJECT LAYOUT SHEETS FOR LOCATIONS OF RAMPS TO BE RECONSTRUCTED.

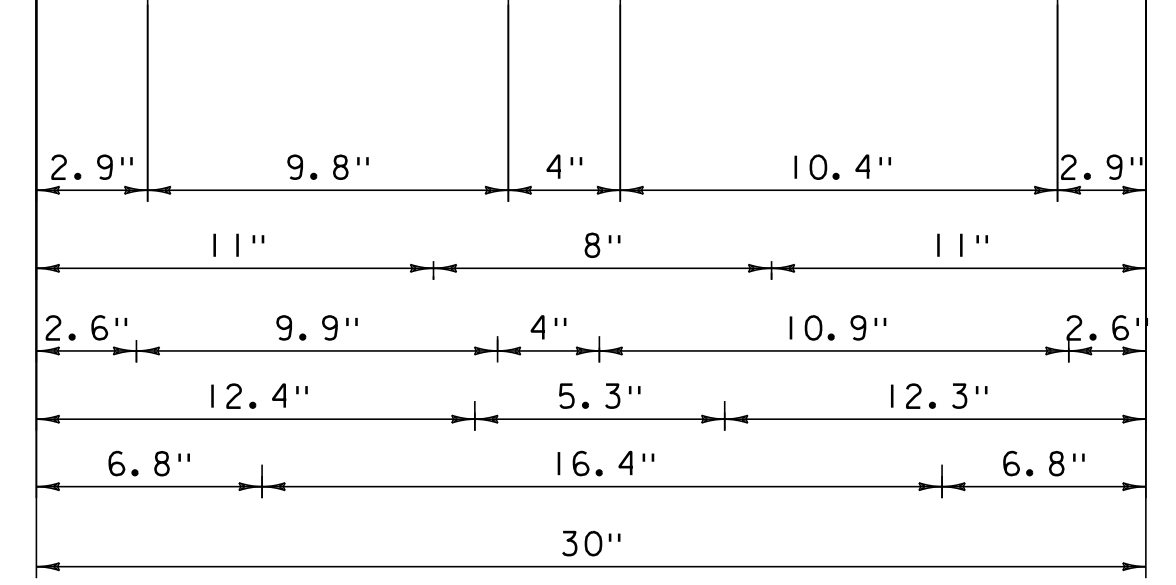


1.5" RADIUS, 0.8" BORDER, 0.5" INDENT, BLACK ON WHITE;
 "LEFT LANE" C; "FOR" C; "LEFT TURN" C; "OR" C; "U-TURN" C;
 MATERIALS & COLORS PER VTRANS STANDARD E-141

STA. 46+86 RT ESSEX

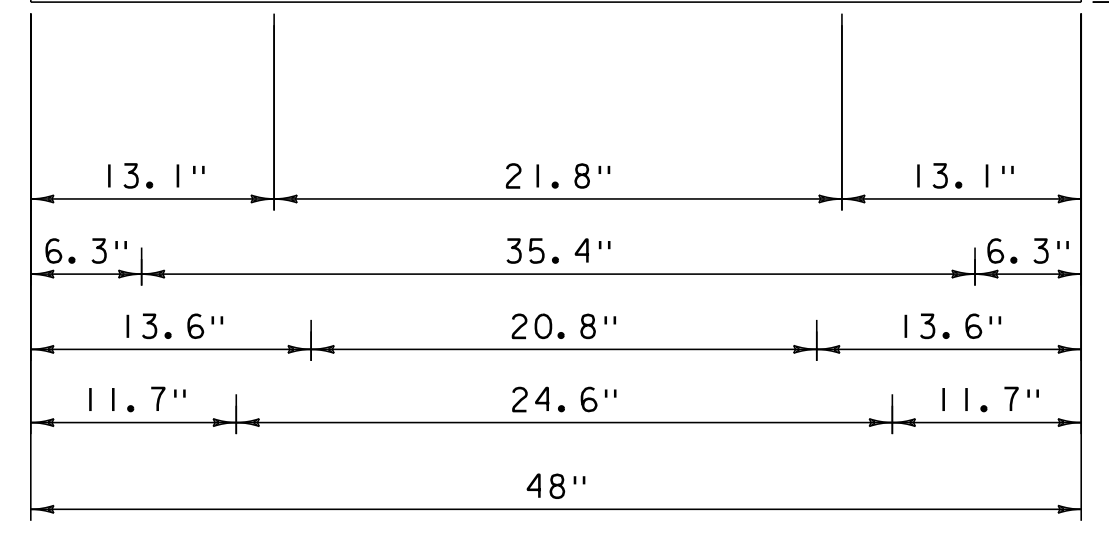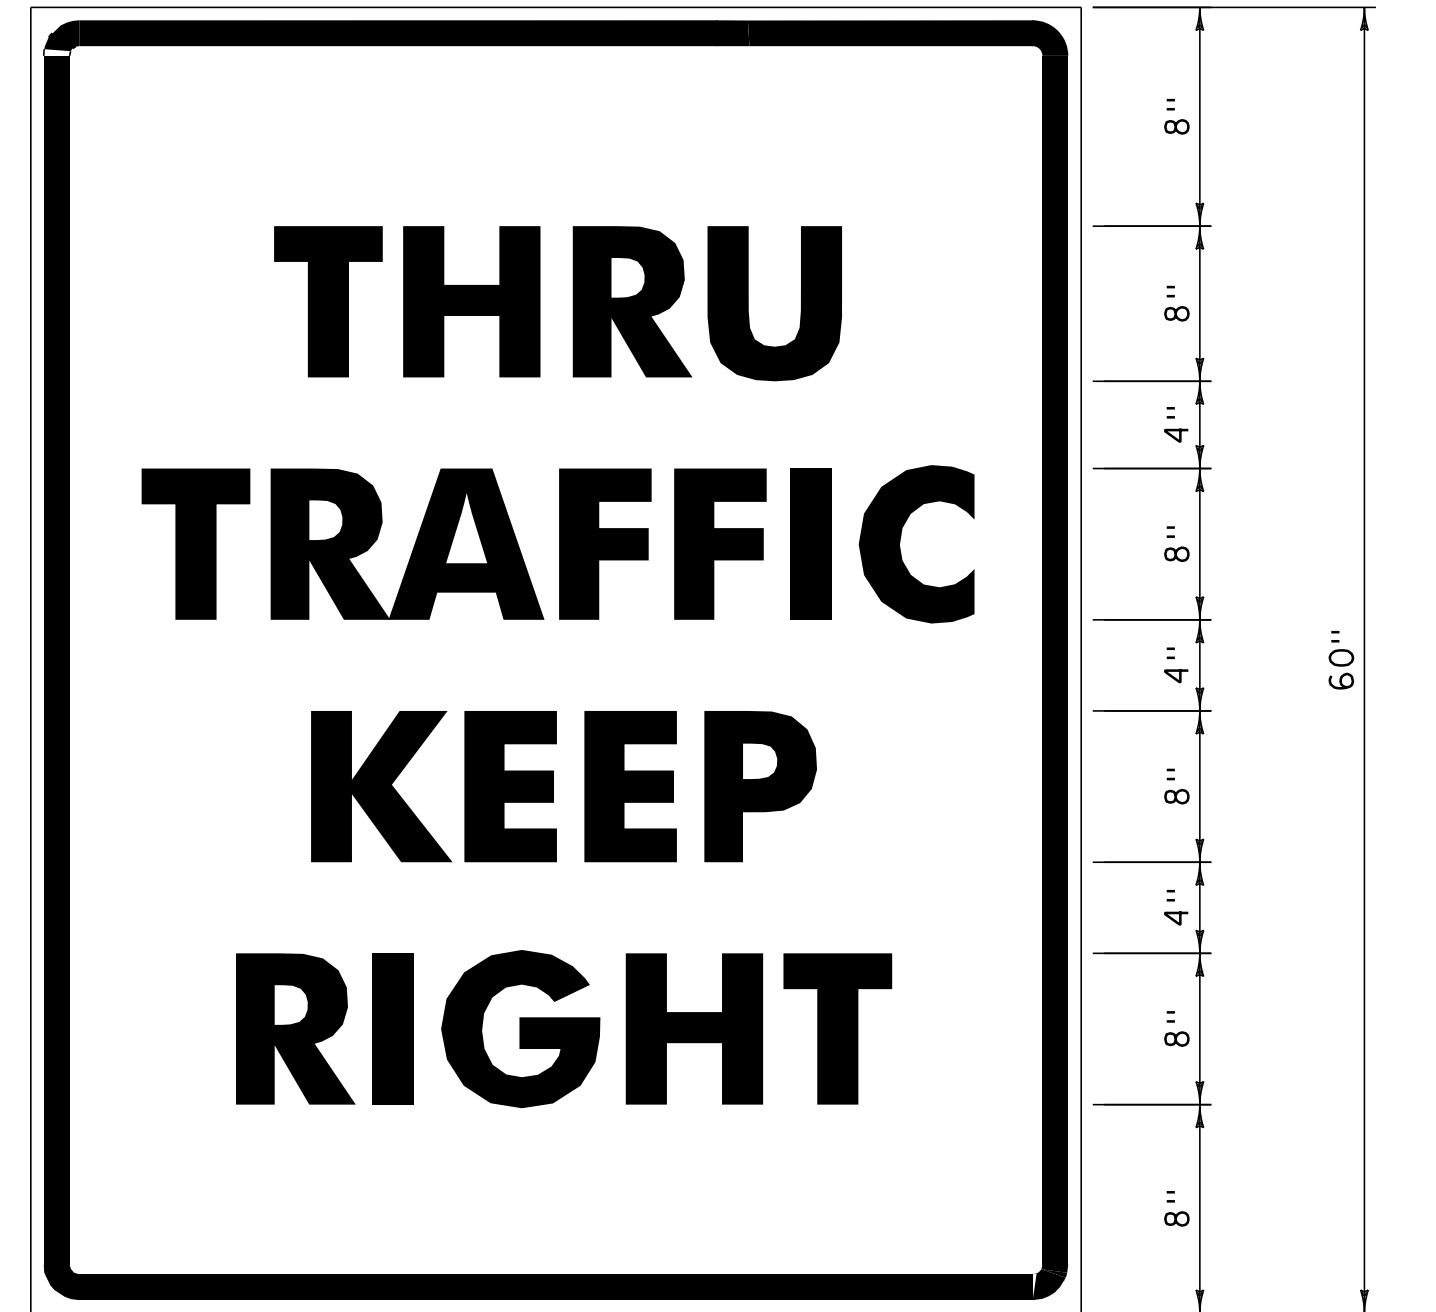


3.0" RADIUS, 1.3" BORDER, 0.8" INDENT, BLACK ON WHITE;
 "THRU" C; "TRAFFIC" C; "KEEP" C; "RIGHT" C;
 VR-118R
 MATERIALS & COLORS PER VTRANS STANDARD E-141

STA. 20+25 RT ESSEX

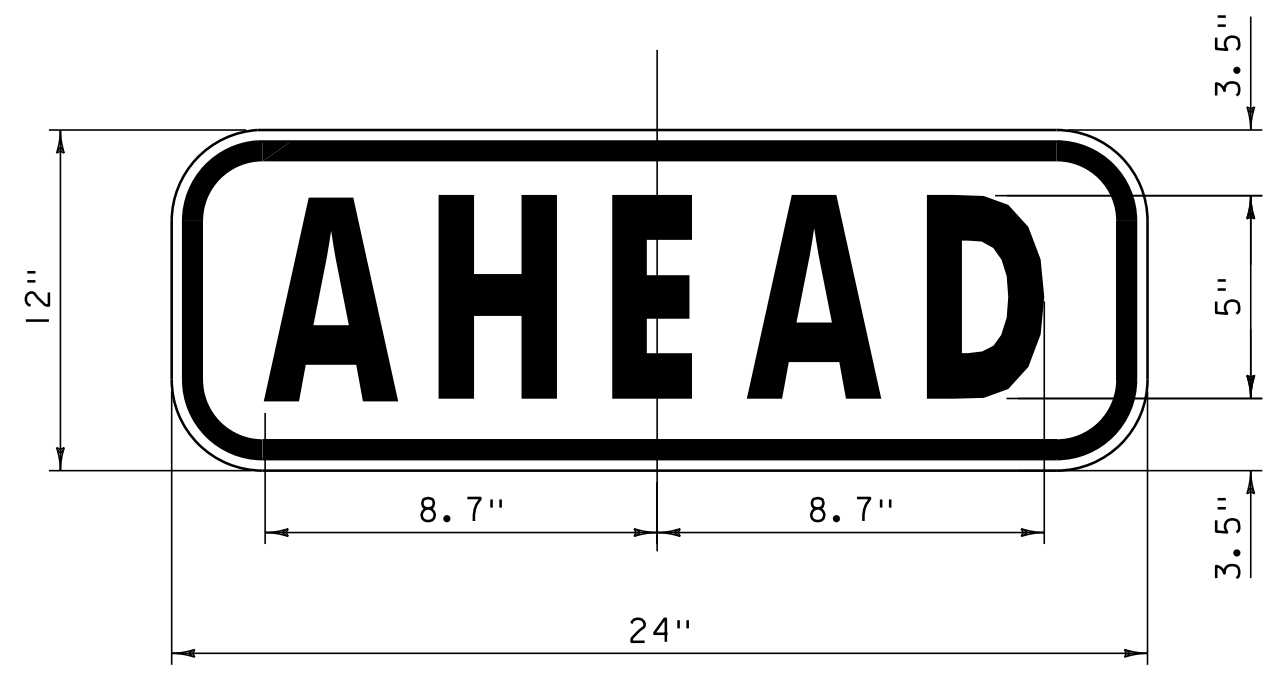


1.5" RADIUS, 0.625" BORDER, 0.375" INDENT, BLACK ON FLOURESCENT YELLOW-GREEN, TYPE IX SHEETING
 MATERIALS PER VTRANS STANDARD E-152

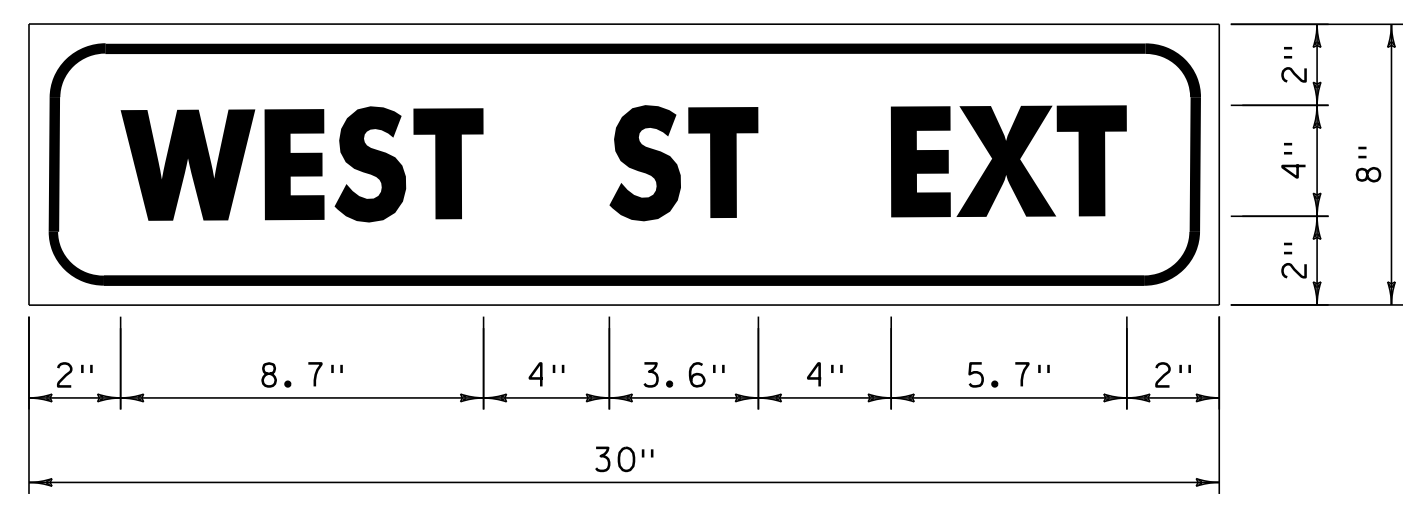

1.5" RADIUS, 0.4" BORDER, 0.4" INDENT, BLACK ON YELLOW
 MATERIALS & COLORS PER VTRANS STANDARD E-150

STA. 48+42 RT ESSEX
 STA. 59+68 RT ESSEX

DETAILS ARE NOT TO SCALE

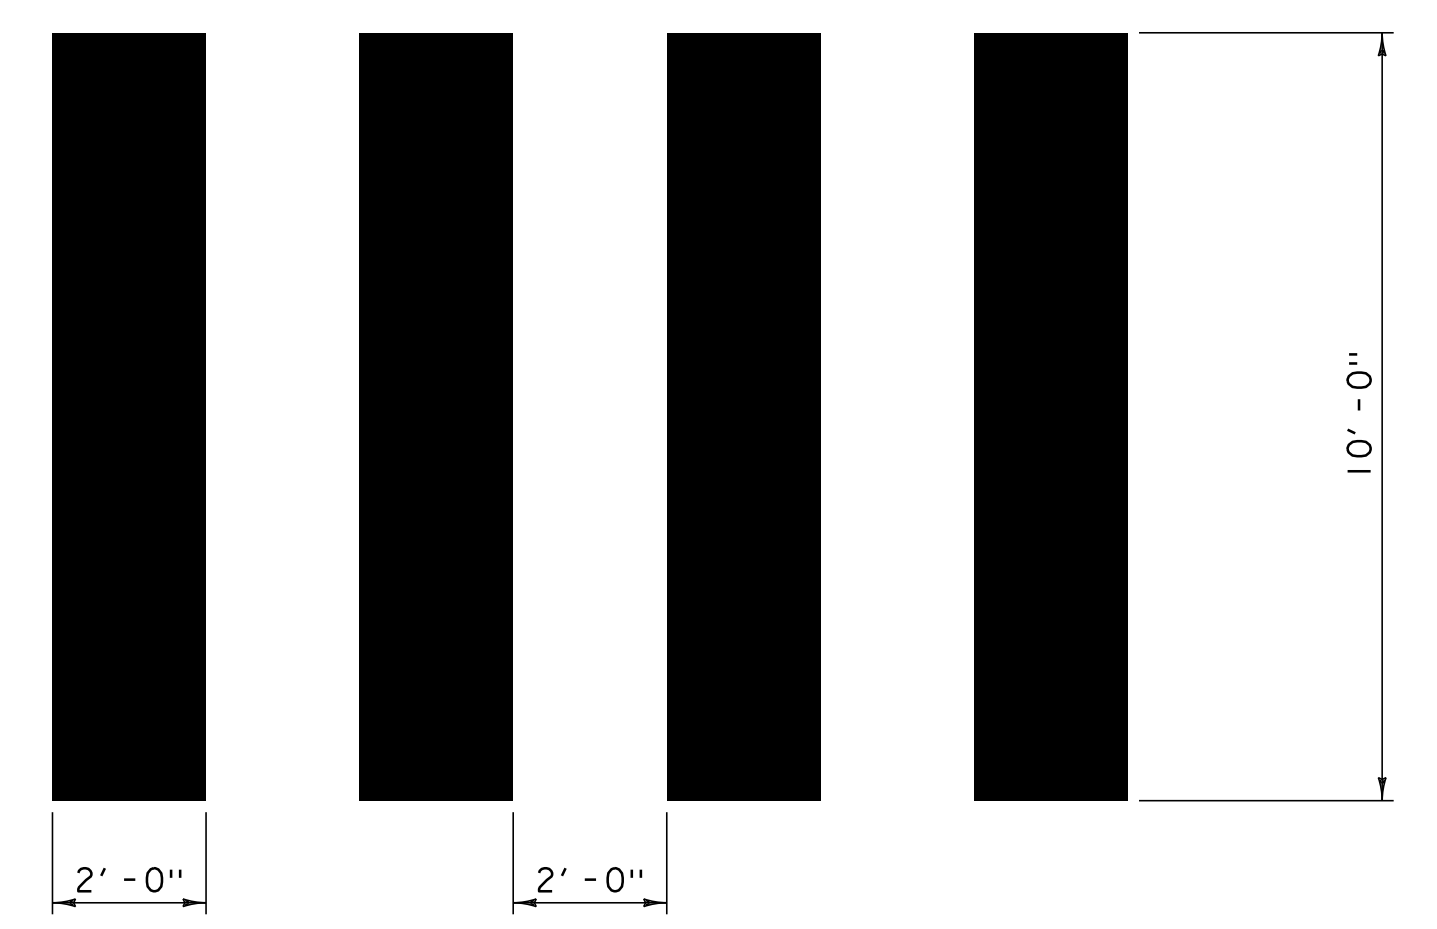

CROSSWALK PATTERN DETAIL

TRAFFIC SIGNS AND DETAILS	PROJECT NAME: COLCHESTER-ESSEX	PLOT DATE: 30-OCT-2012 12:0
	PROJECT NUMBER: STP 2616(I)	DRAWN BY: SJL
	FILE NAME: p06b062.dgn	CHECKED BY: EPD
	PROJECT LEADER: CDL	SHEET 43 OF 45
	DESIGNED BY: SJL	
	PLOT FILE: p06b062+sd.i	