
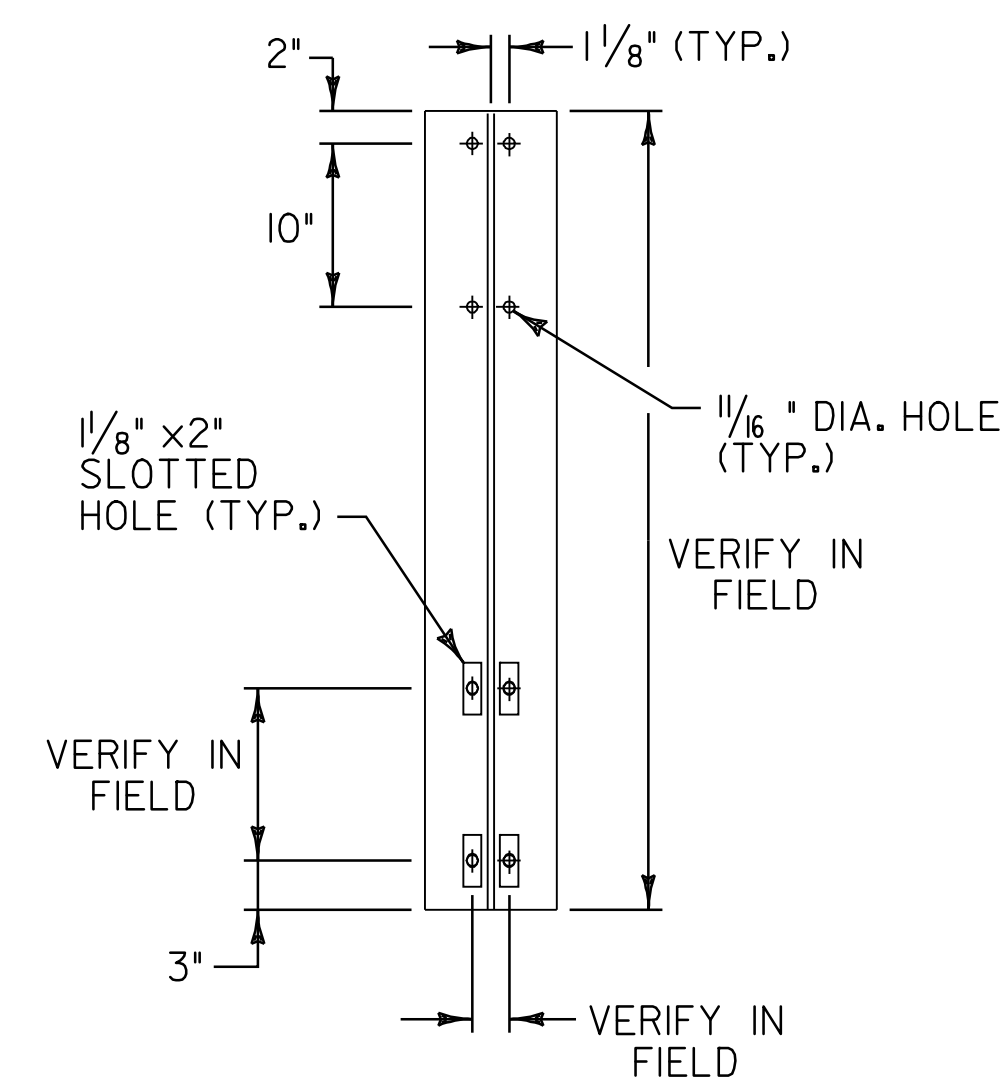


BR 46 BRIDGEWATER MM 6.859 = STA. 362+15.52

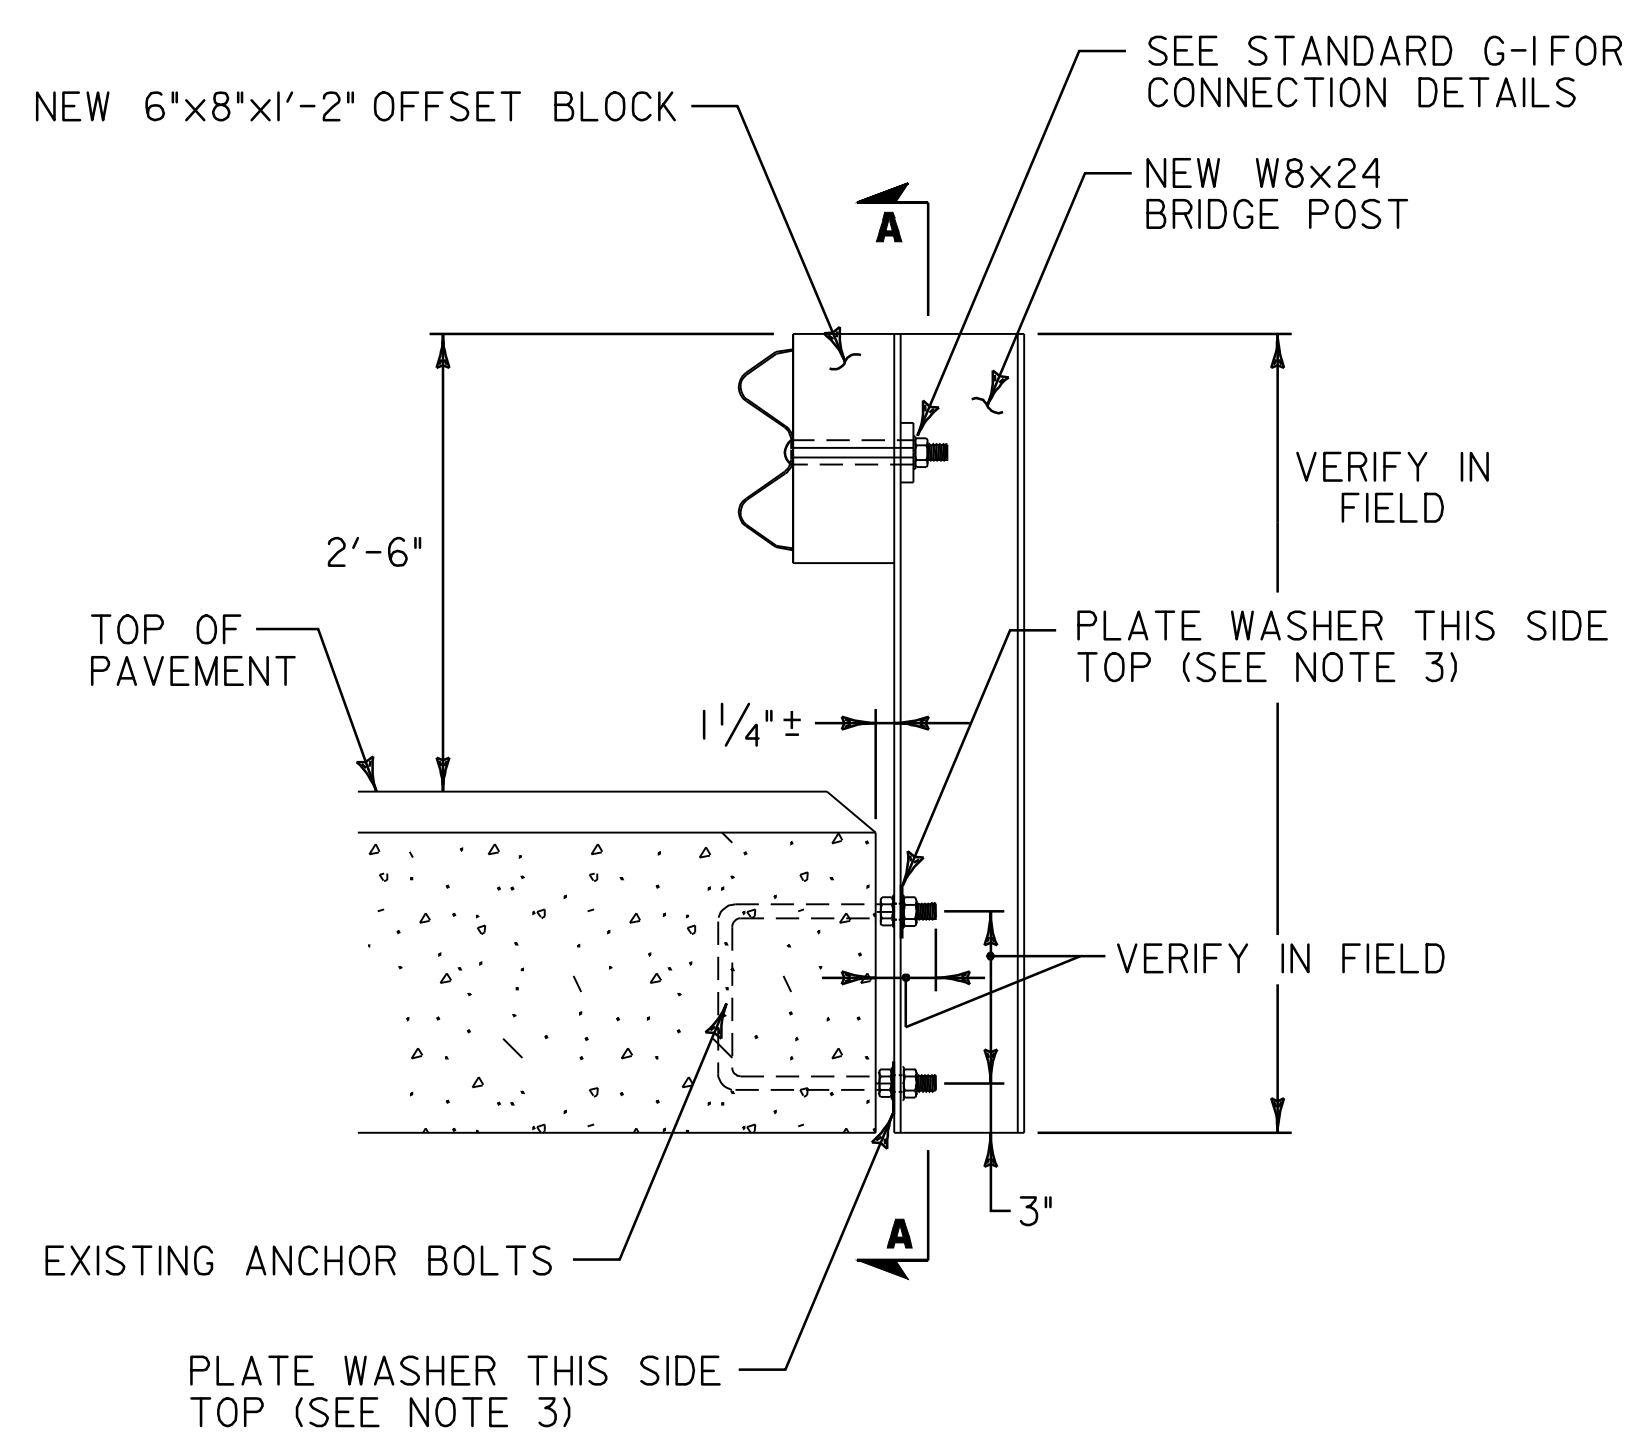

SECTION A-A

- NOTES:
1. LOCATION OF EXISTING ANCHOR BOLTS TO BE VERIFIED IN THE FIELD BY THE CONTRACTOR PRIOR TO ORDERING BRIDGE POSTS.
 2. POSTS SHALL BE SHOP CUT AND DRILLED PRIOR TO GALVANIZING.
 3. SEE STANDARD SHEET SB-R6-82 FOR ADDITIONAL DETAILS.

NOT TO SCALE

**BRIDGE
DETAIL
SHEET #2**

PROJECT NAME: BRIDGEWATER - WOODSTOCK	PLOT DATE: 28-MAY-2010
PROJECT NUMBER: NH_2611(S)	DRAWN BY: C.A.K.
FILE NAME: p06b160.dgn	CHECKED BY: D.E.G.
DESIGNED BY: D.W.E.	SHEET 76 OF 80
IPARM FILE: p06b160b2.i	

BR 46 BRIDGE POST DETAIL