


BR 47 WOODSTOCK MM 1.191 = STA. 62+88.48

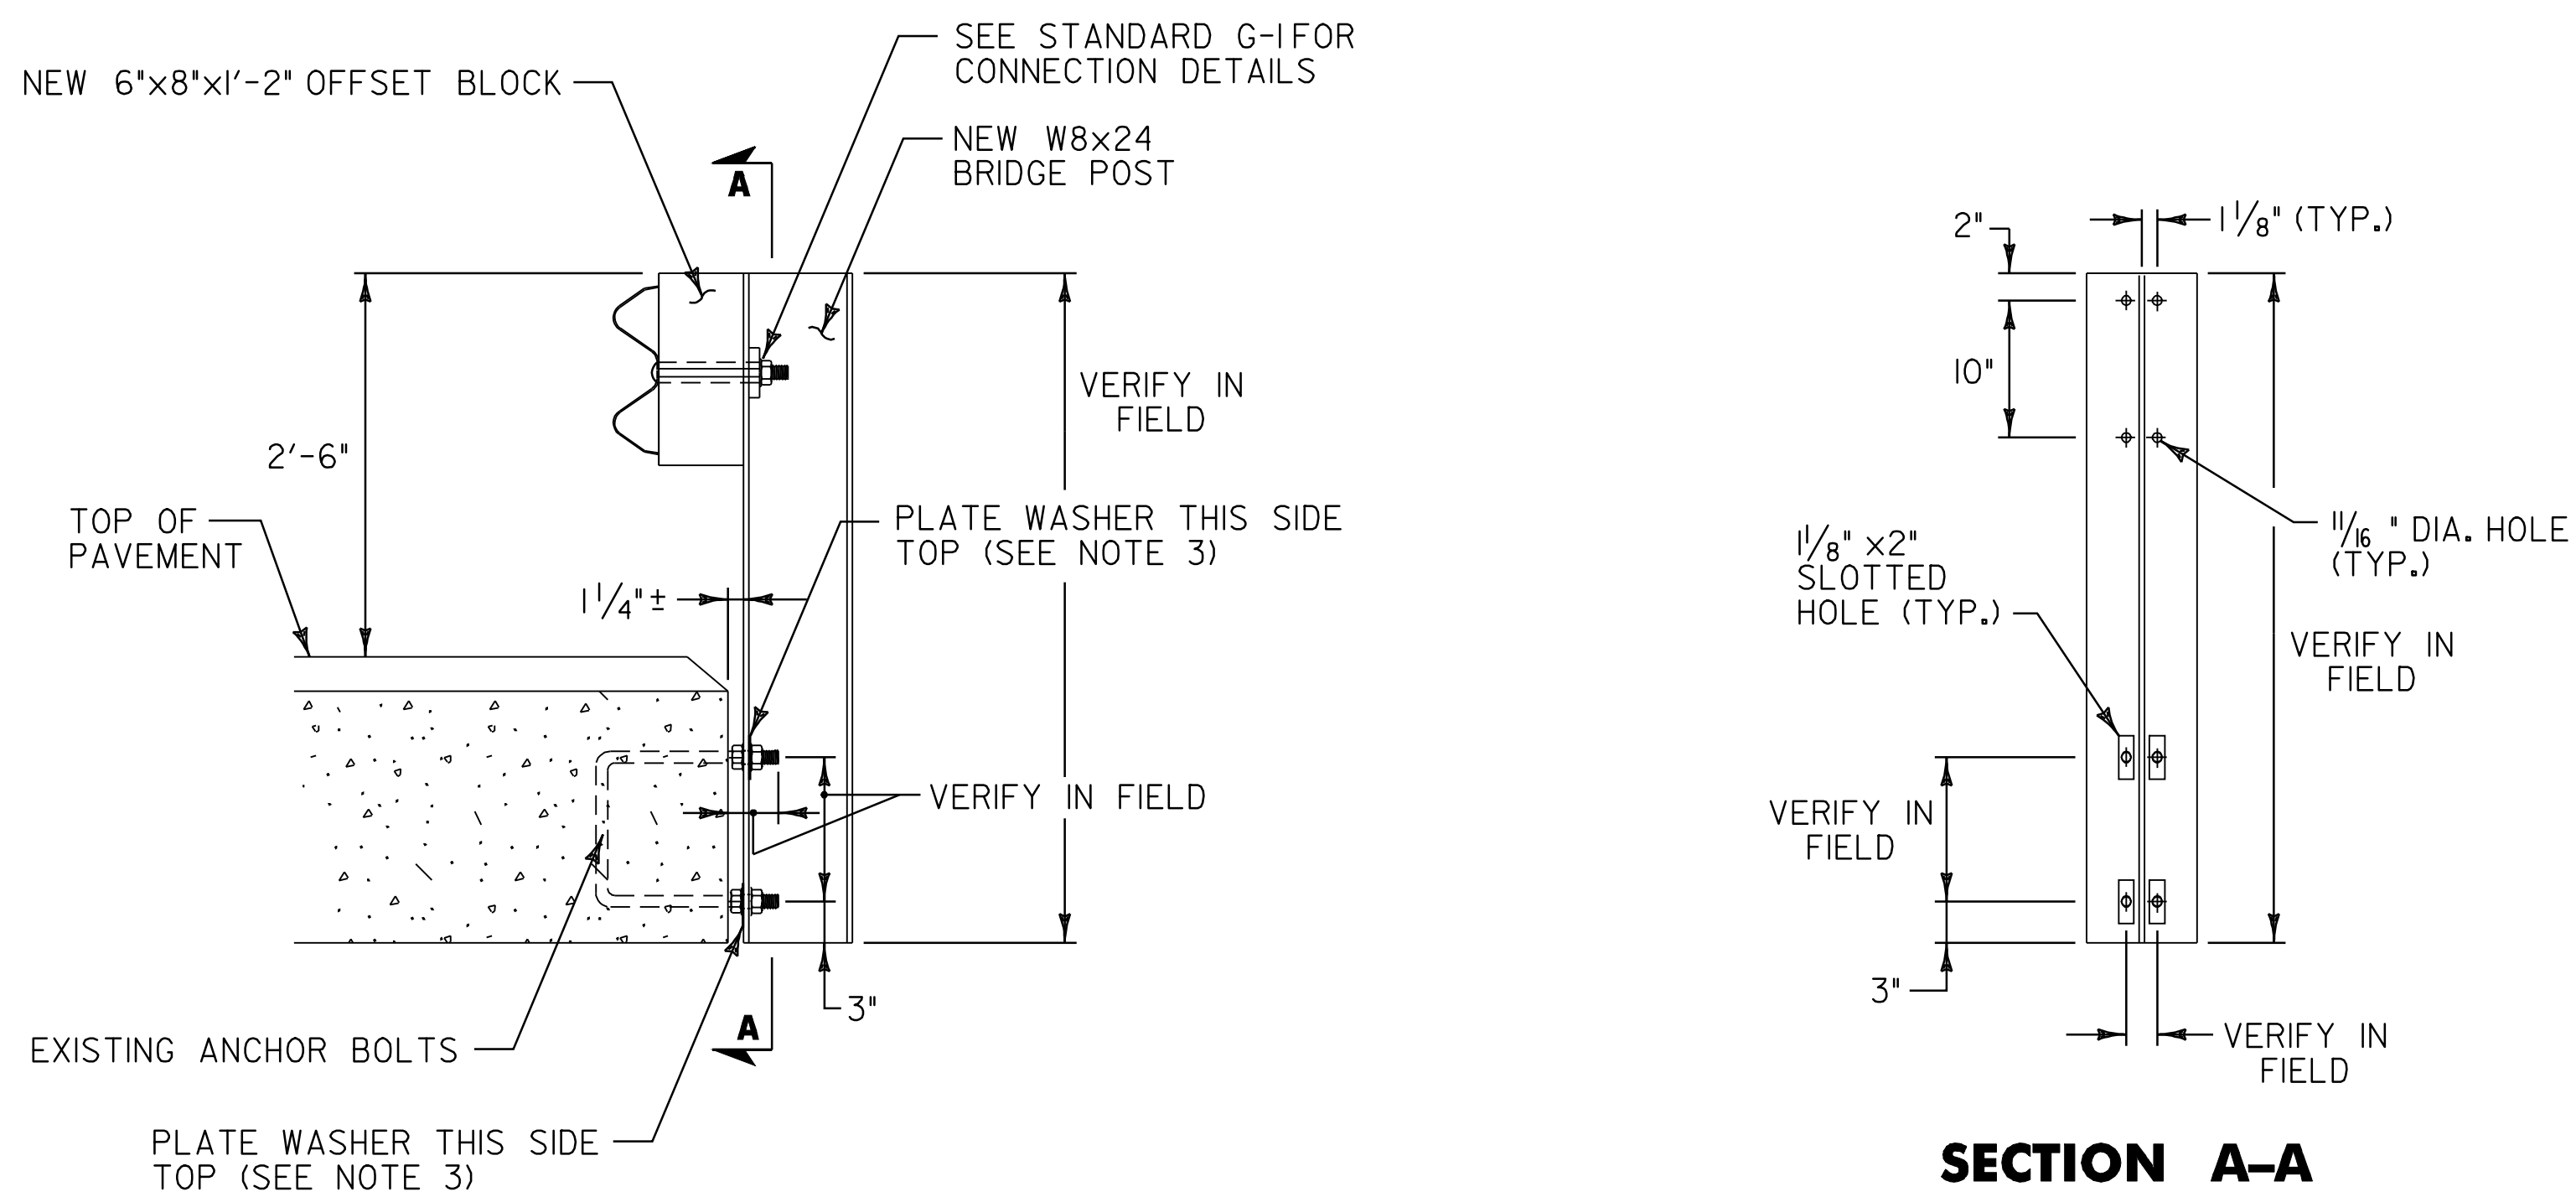

BR 47 BRIDGE POST DETAIL

- NOTES:
1. LOCATION OF EXISTING ANCHOR BOLTS TO BE VERIFIED IN THE FIELD BY THE CONTRACTOR PRIOR TO ORDERING BRIDGE POSTS.
 2. POSTS SHALL BE SHOP CUT AND DRILLED PRIOR TO GALVANIZING.
 3. SEE STANDARD SHEET SB-R6-82 FOR ADDITIONAL DETAILS.

BRIDGE DETAIL SHEET #3	NOT TO SCALE	
	PROJECT NAME: BRIDGEWATER - WOODSTOCK	PROJECT NUMBER: NH_2611(S)
	FILE NAME: p06b160.dgn	PLOT DATE: 28-MAY-2010
	PROJECT LEADER: D.E.G.	DRAWN BY: C.A.K.
DESIGNED BY: D.W.E.	CHECKED BY: D.E.G.	
IPARM FILE: p06b160b3.i		SHEET 77 OF 80