




**TYPICAL ANTISEEP COLLARS
NOT TO SCALE**

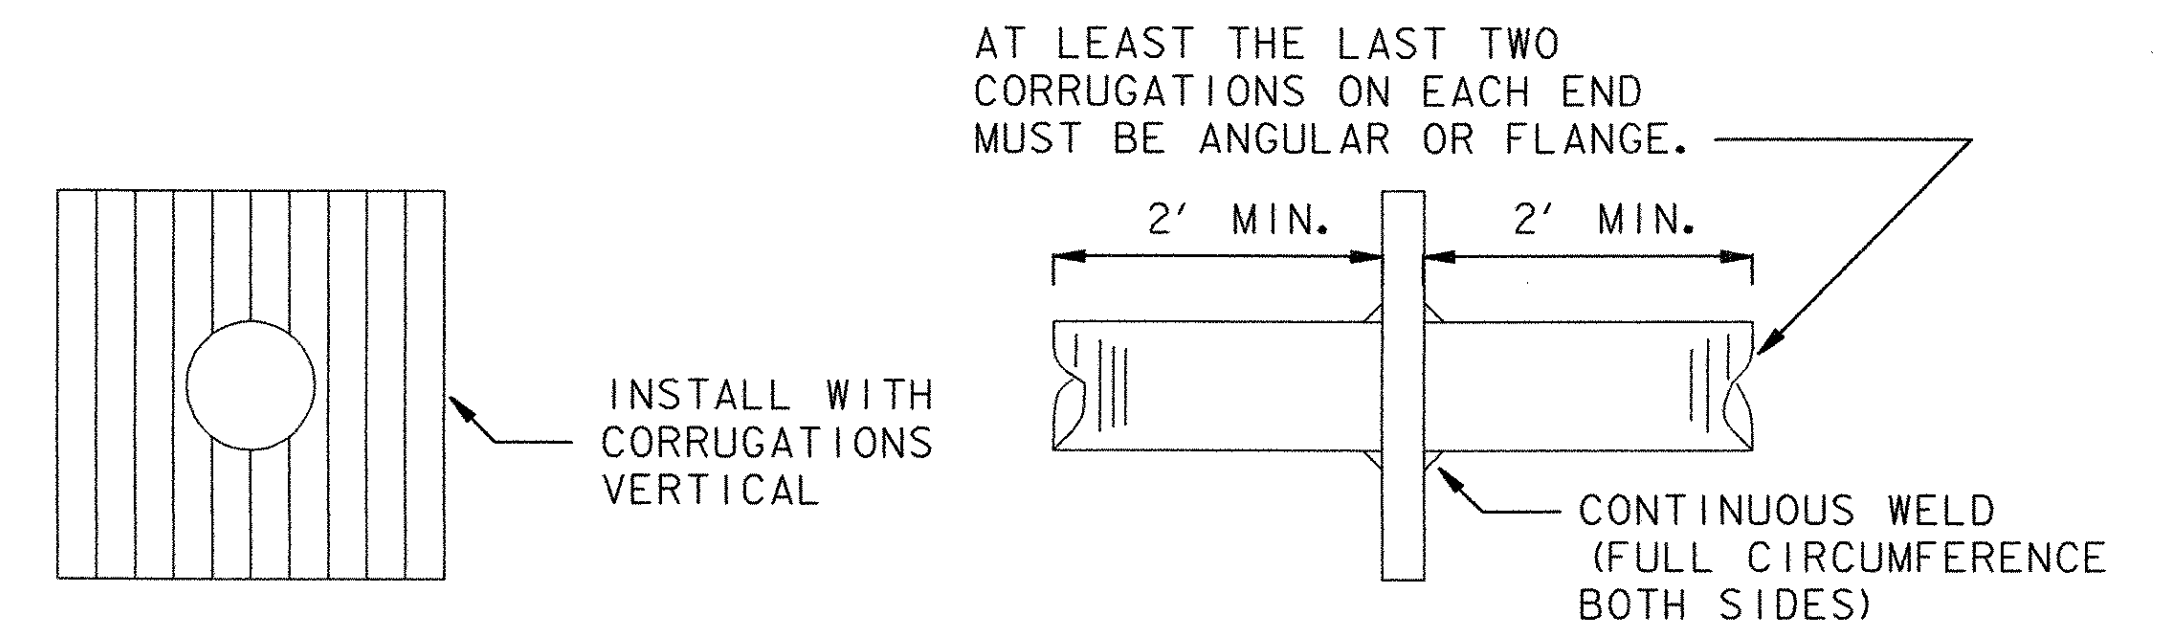

**COLLAR WELDED IN PLACE ON
BARREL SECTION**

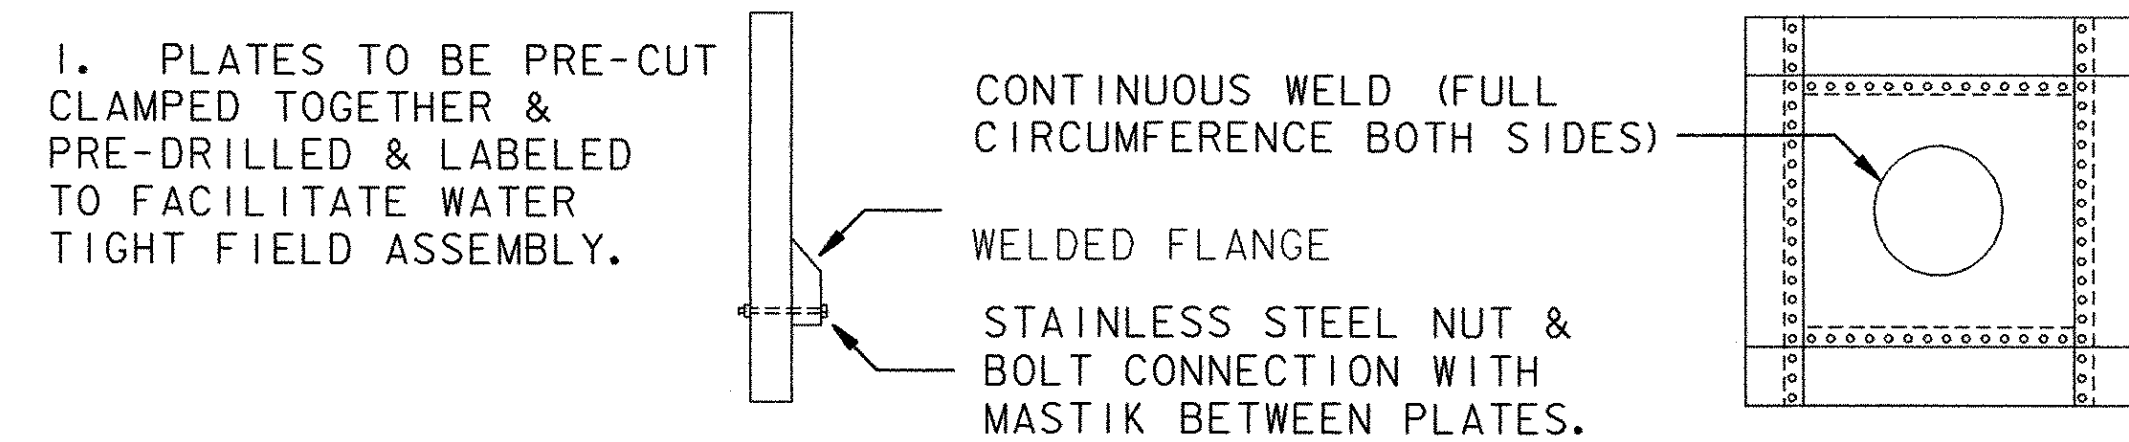

**MULTI-PIECE COLLAR FOR LARGE
PIPES**

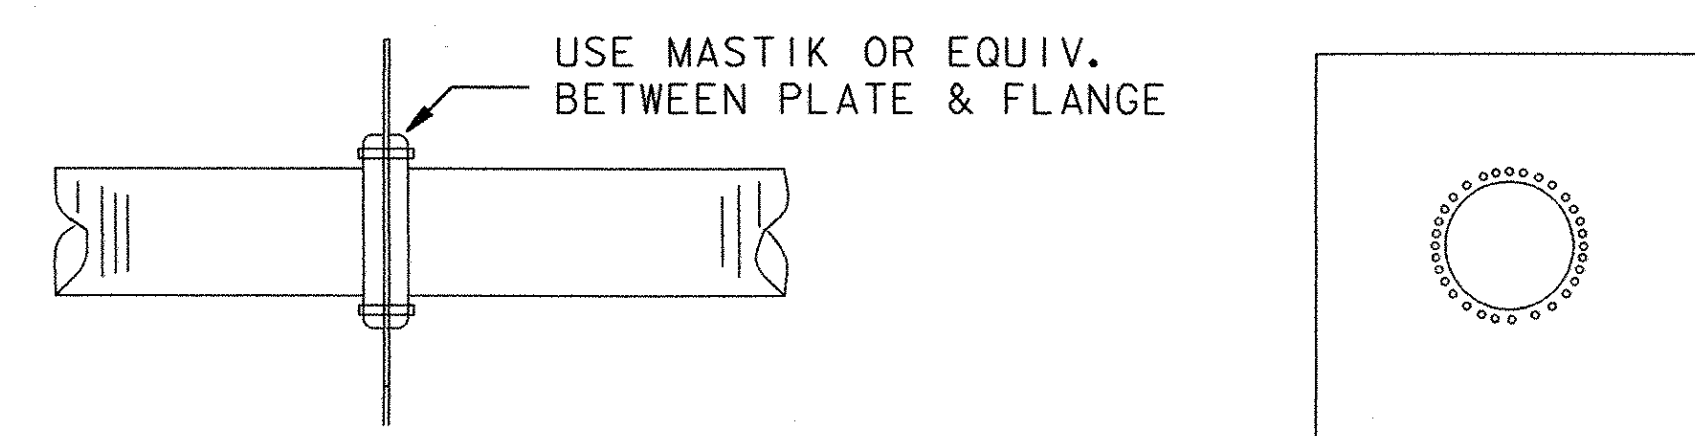

COLLAR FOR FLANGE JOINT PIPE

NOTES:

1. PAYMENT FOR ANTI-SEEP COLLARS SHALL BE INCIDENTAL TO 900.620 SPECIAL PROVISION (TEMPORARY SEDIMENT BASIN).

NOTES:

1. REFER TO "THE VERMONT STANDARDS & SPECIFICATIONS FOR EROSION PREVENTION & SEDIMENT CONTROL -2006- " FROM THE VT AGENCY OF NATURAL RESOURCES FOR ADDITIONAL GUIDANCE.
2. ADAPTED FROM DETAILS PROVIDED BY: NEW YORK STATE DEC ORIGINALLY DEVELOPED BY USDA-NRCS VERMONT DEPARTMENT OF ENVIRONMENTAL CONSERVATION
3. ENGLISH UNITS RETAINED FROM ORIGINAL DETAIL

VERMONT AGENCY OF TRANSPORTATION

PROJECT NAME:	BENNINGTON
PROJECT NUMBER:	AC NH 019-1(51)
FILE NAME: ...\\plot files\zd307cldet_epsc.pft	PLOT DATE: 2/2/2009
DESIGN SUPERVISOR: VTRANS	DRAWN BY: VTRANS
DESIGNED BY: VTRANS	CHECKED BY: VTRANS
EP & SC DETAILS ECD-10	SHEET 107 OF 367