



SYMBOL

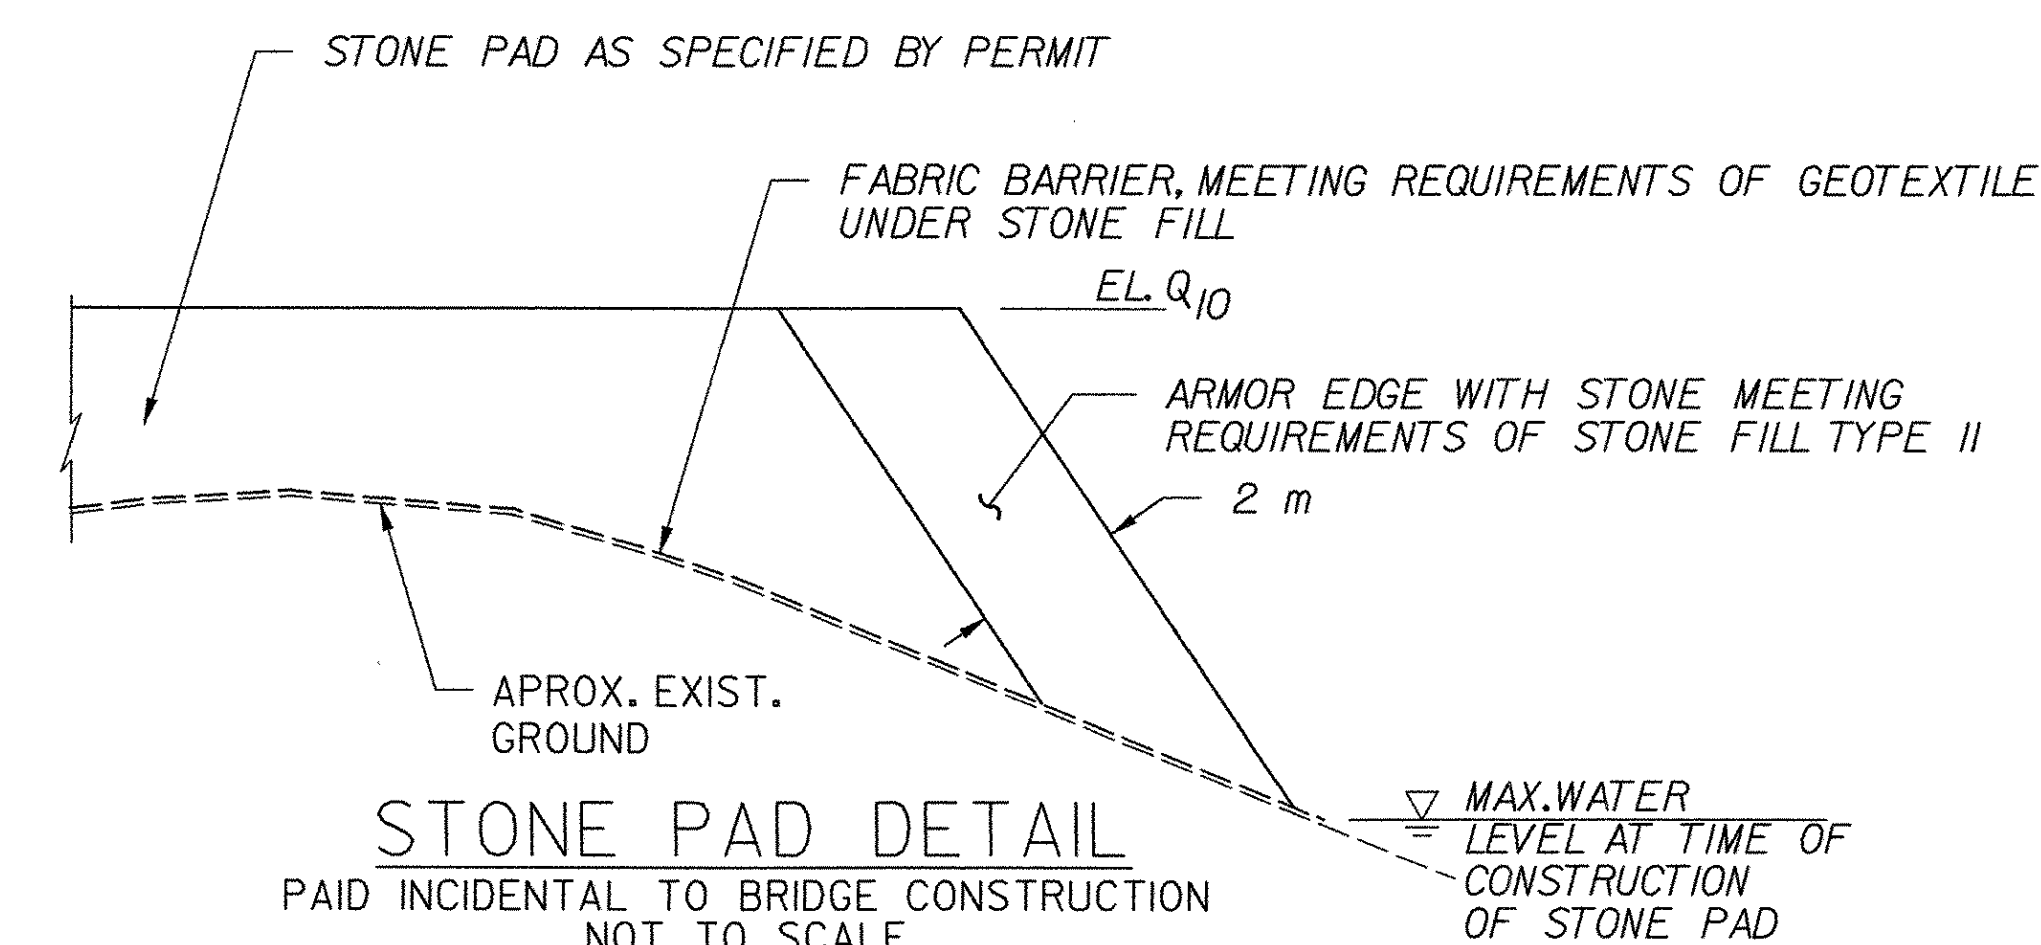

v:\953\active\9530002\transportation\drawing\contract\plot_files\z307\det_epsc.p1f

VERMONT AGENCY OF TRANSPORTATION

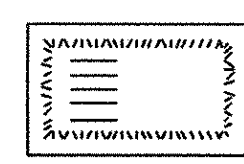

PROJECT NAME:	BENNINGTON
PROJECT NUMBER:	AC NH 019-(151)
FILE NAME:	...plot_files\z307\det_epsc.p1f
DESIGN SUPERVISOR:	GREG EDWARDS
DESIGNED BY:	MARC FOISY
EP & SC DETAILS	ECD-11
PLOT DATE:	1/30/2009
DRAWN BY:	STANTEC
CHECKED BY:	GARY SANTY
SHEET	108 OF 367