


COLOR: WHITE BORDER & SYMBOLS
RETROREFLECTIVE GREEN BACKGROUND
MATERIAL: PER VTrans STANDARD E-131


WELCOME CENTER PLAQUE:
COLOR: RETROREFLECTIVE WHITE BORDER & SYMBOLS
RETROREFLECTIVE BLUE BACKGROUND
MATERIAL: PER VTrans STANDARD E-132

LOCATIONS
STA. NB 9+260.0

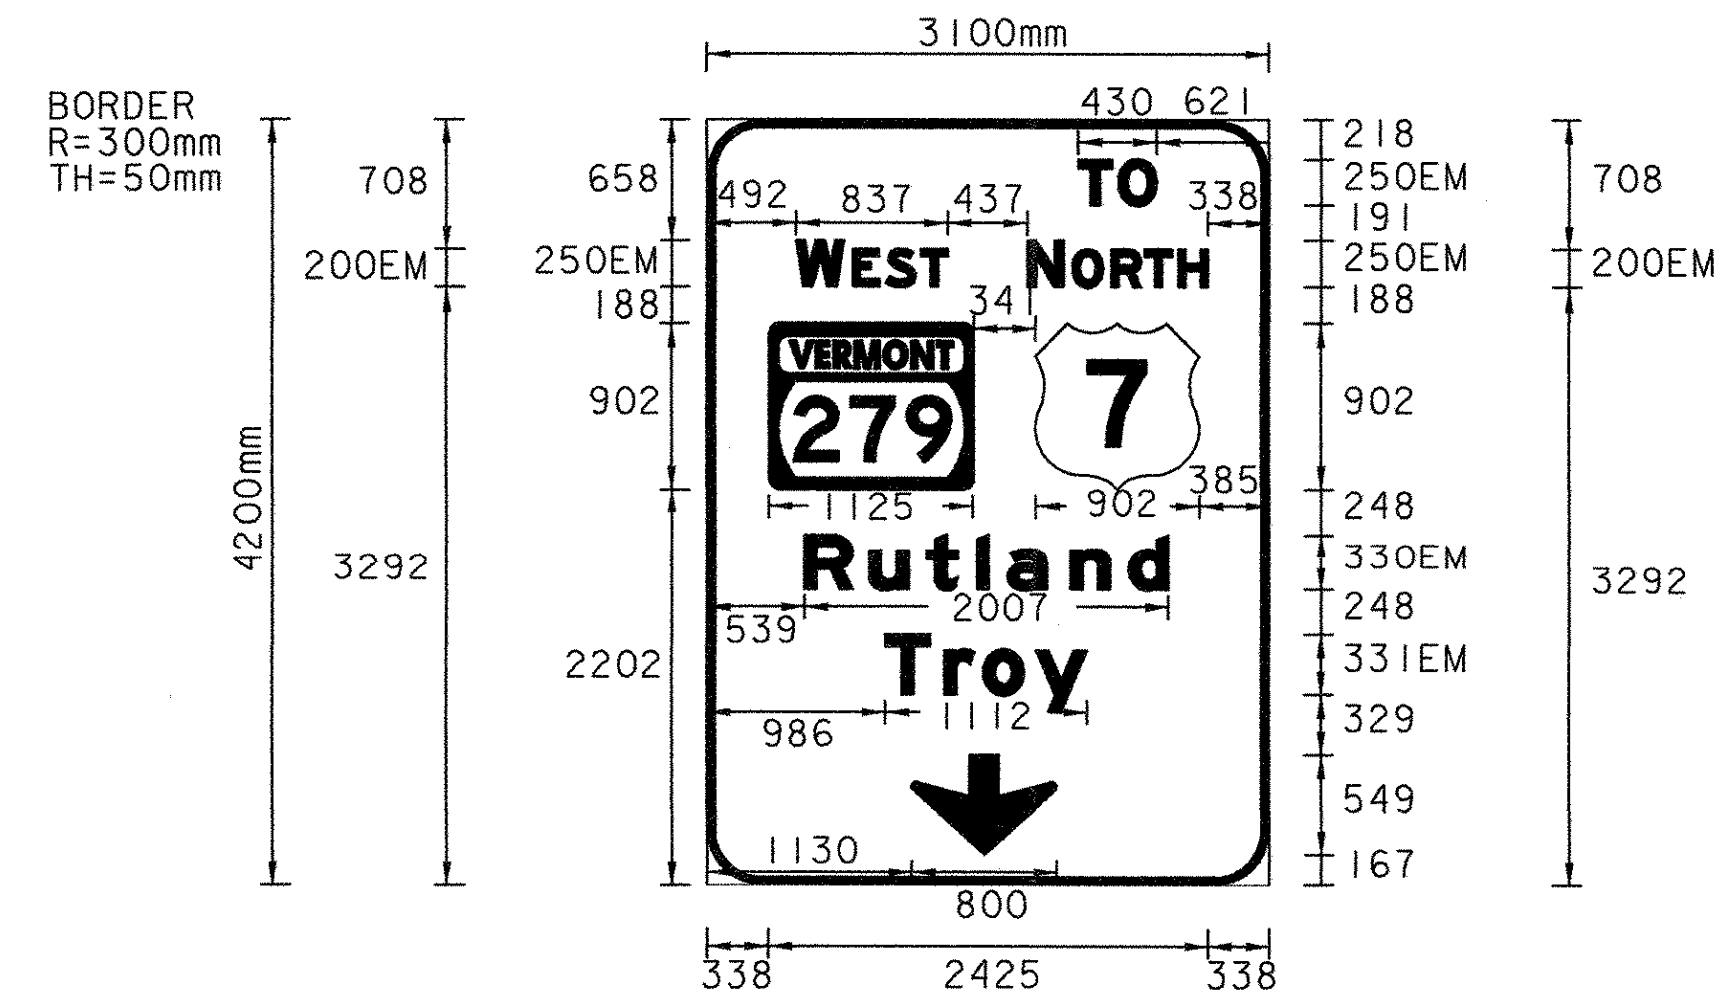


COLOR: WHITE BORDER & SYMBOLS
RETROREFLECTIVE GREEN BACKGROUND
MATERIAL: PER VTrans STANDARD E-131

LOCATIONS
STA. NB 9+260.0

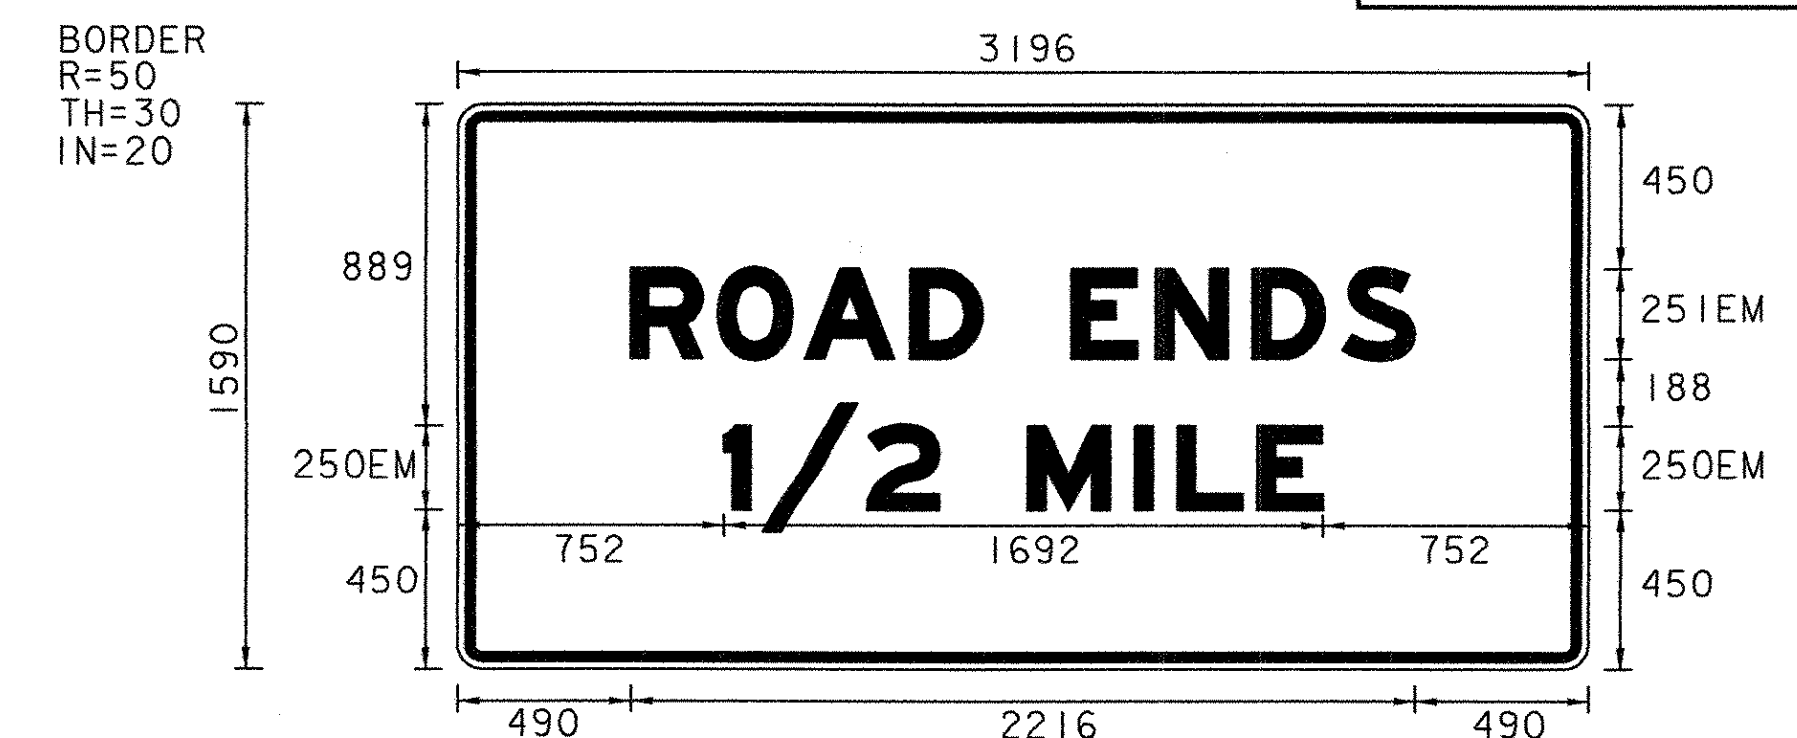

COLOR: BLACK BORDER & SYMBOLS
RETROREFLECTIVE YELLOW BACKGROUND
MATERIAL: PER VTrans STANDARD E-145A


LOCATIONS
STA. NB 6+775.0, LT.

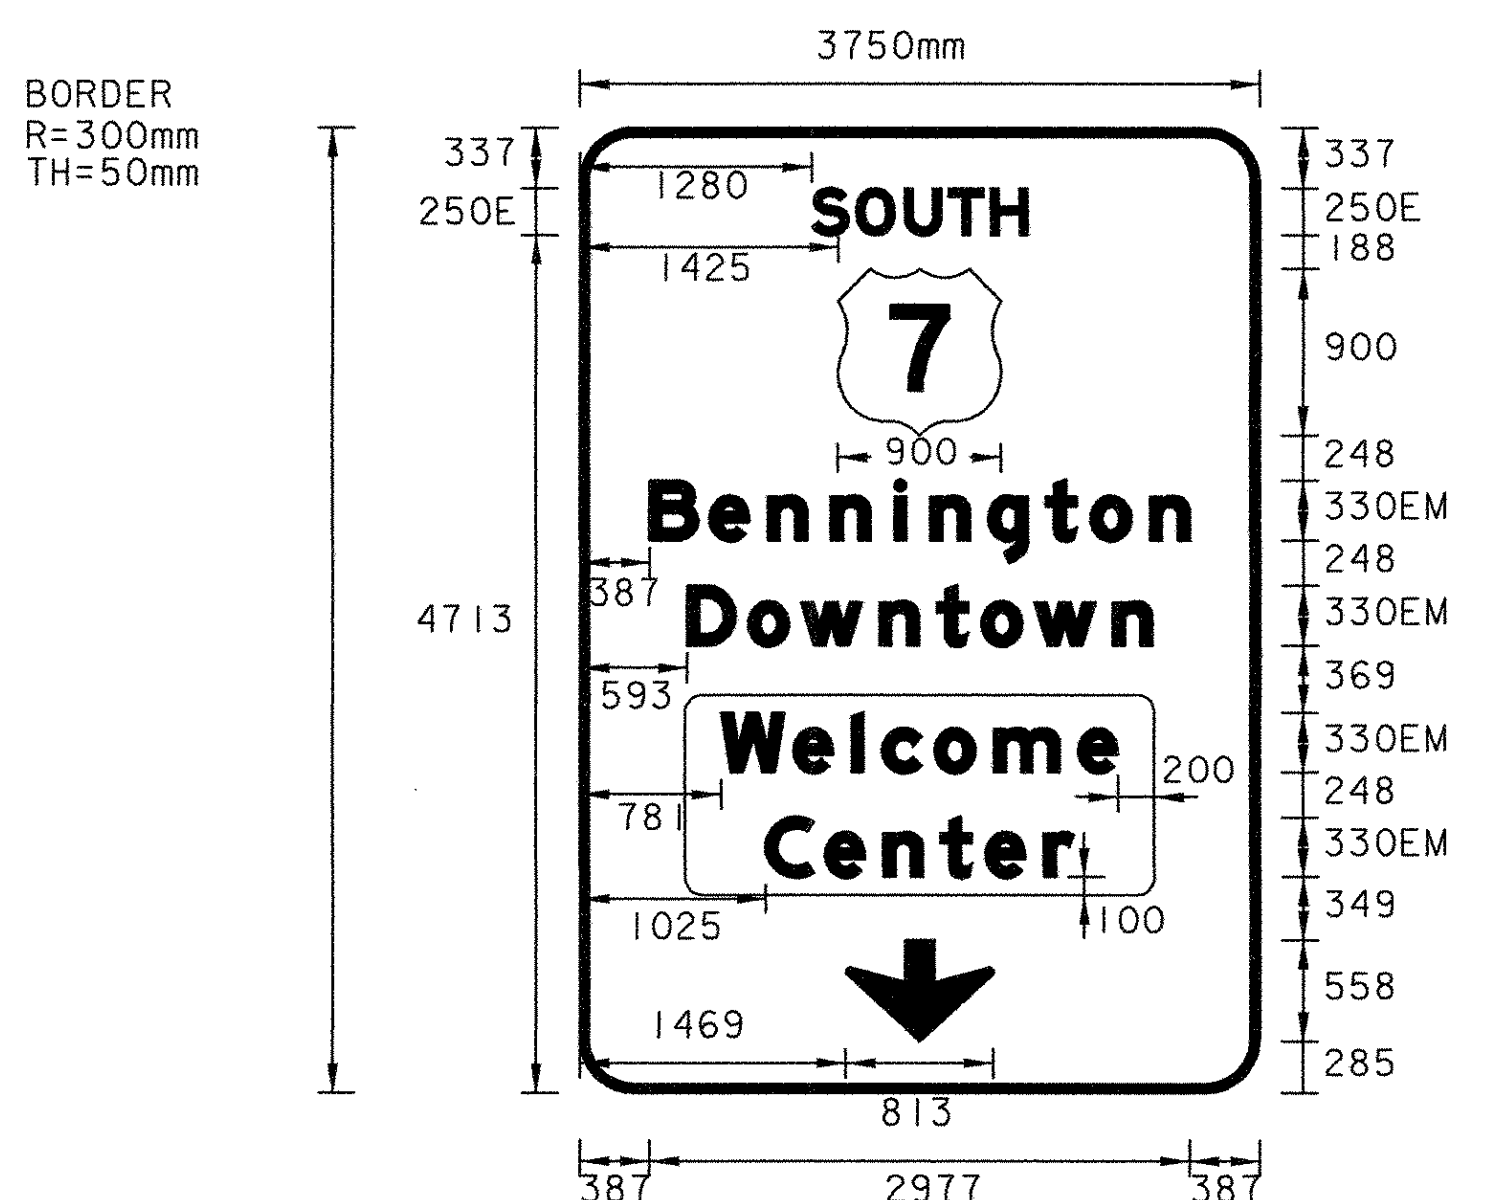

COLOR: WHITE BORDER & SYMBOLS
RETROREFLECTIVE GREEN BACKGROUND
MATERIAL: PER VTrans STANDARD E-131


WELCOME CENTER PLAQUE:
COLOR: RETROREFLECTIVE WHITE BORDER & SYMBOLS
RETROREFLECTIVE BLUE BACKGROUND
MATERIAL: PER VTrans STANDARD E-132

LOCATIONS
STA. NB 8+992.0

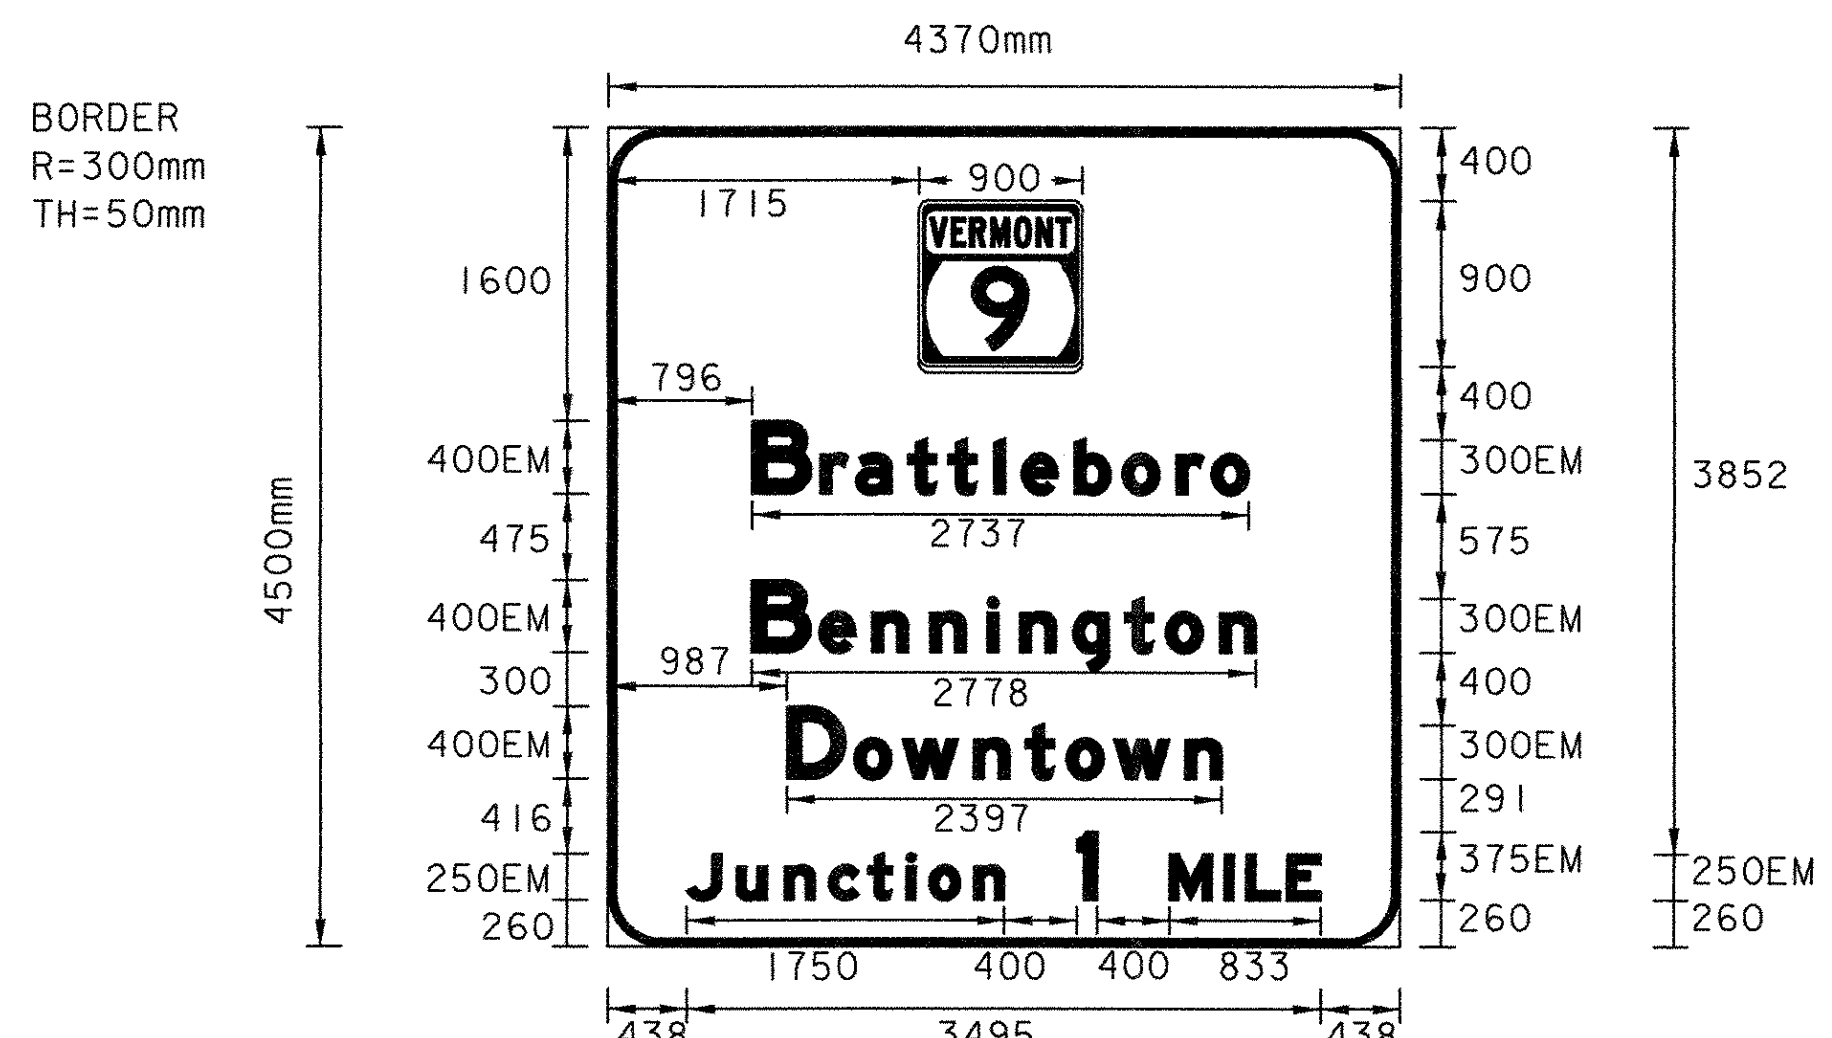

COLOR: WHITE BORDER & SYMBOLS
RETROREFLECTIVE GREEN BACKGROUND
MATERIAL: PER VTrans STANDARD E-131

LOCATIONS
STA. NB 7+580.0, LT.

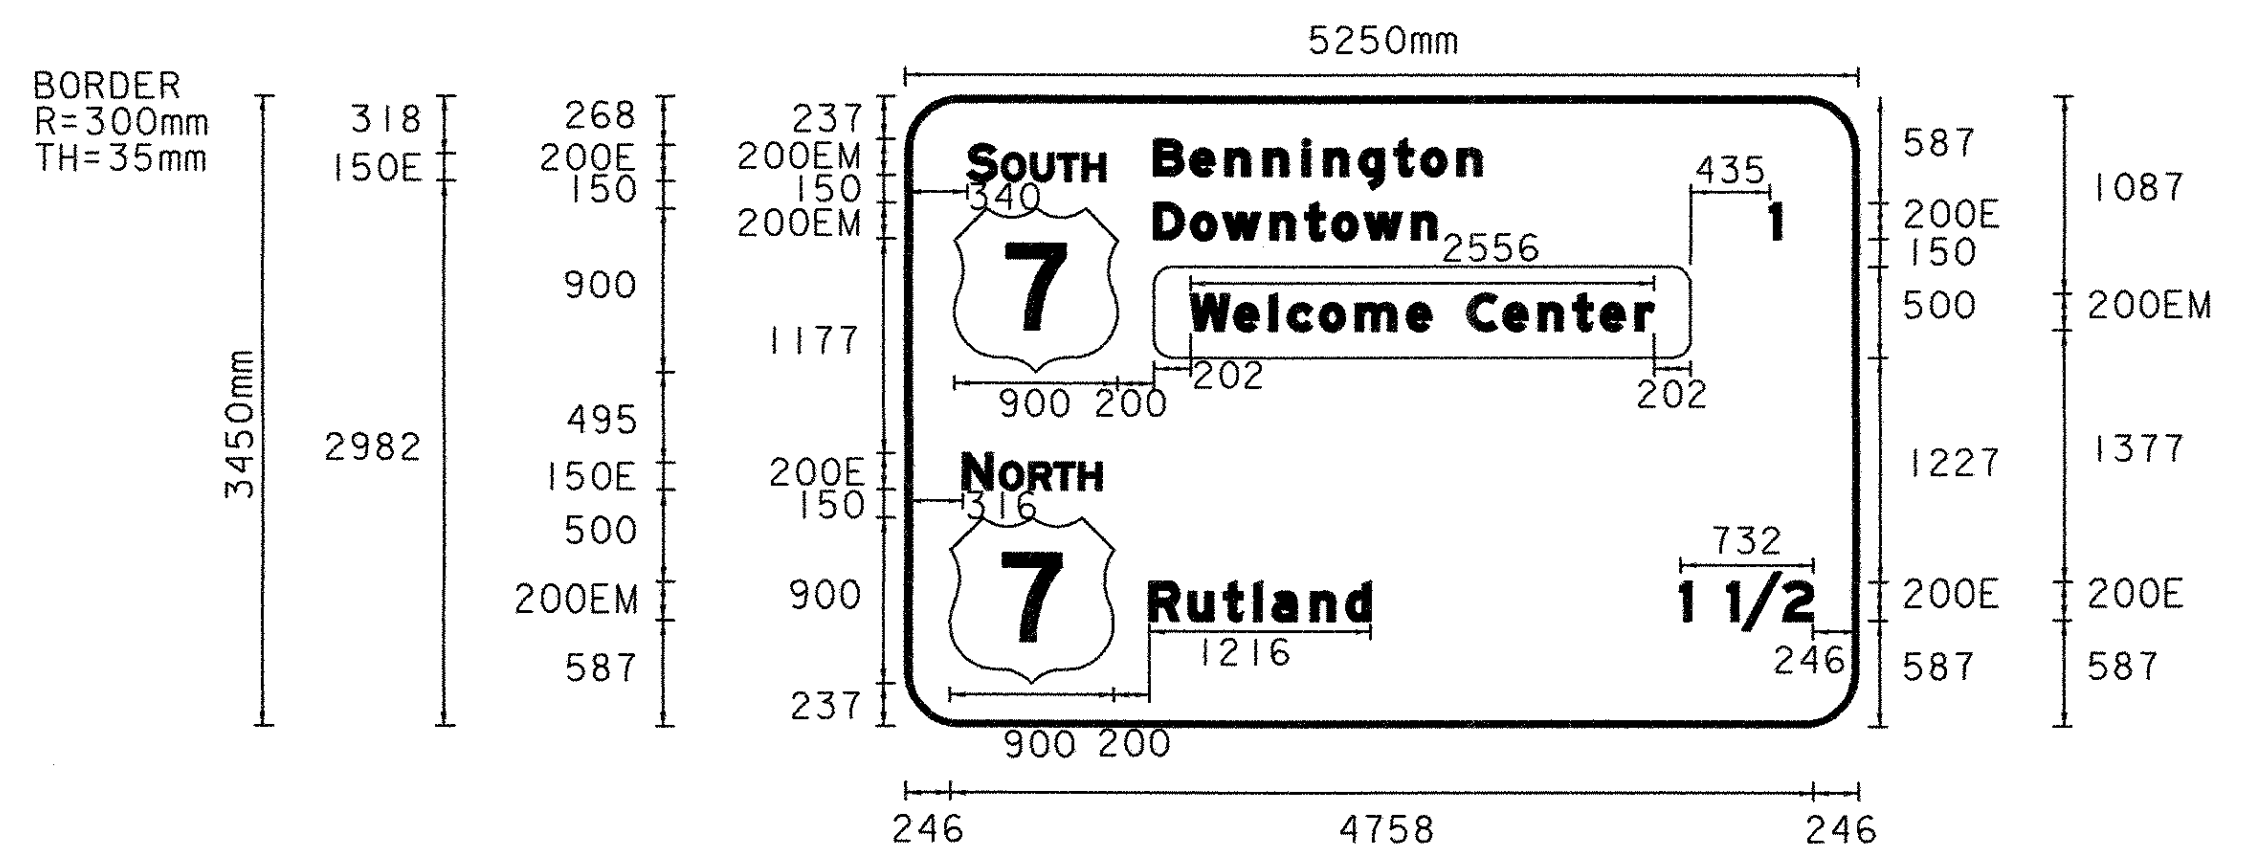

COLOR: WHITE BORDER & SYMBOLS
RETROREFLECTIVE GREEN BACKGROUND
MATERIAL: PER VTrans STANDARD E-131

WELCOME CENTER PLAQUE:
COLOR: RETROREFLECTIVE WHITE BORDER & SYMBOLS
RETROREFLECTIVE BLUE BACKGROUND
MATERIAL: PER VTrans STANDARD E-132

LOCATIONS
STA. NB 8+100.0, RT.

NOTE: ALL DIMENSIONS IN MILLIMETERS (mm) EXCEPT WHERE NOTED

VERMONT AGENCY OF TRANSPORTATION



PROJECT NAME: BENNINGTON
PROJECT NUMBER: AC NH 019-1(51)
FILE NAME: ...\\plot files\zd307cldet_sgn.plt PLOT DATE: 2/2/2009
DESIGN SUPERVISOR: GREG EDWARDS DRAWN BY: STANTEC
DESIGNED BY: MARC FOISY CHECKED BY: GARY SANTY
TRAFFIC SIGN DETAILS TSD-02 SHEET 138 OF 367

V:\953\active\9530002\transportation\drawing\contract\plot files\zd307cldet_sgn.plt