



RAMP A RETAINING WALL ELEVATION

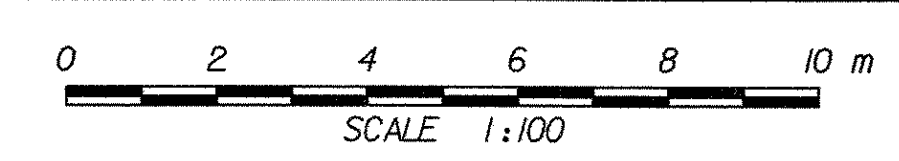

NOTE: ALL DIMENSIONS AND RADII ARE MEASURED ALONG THE BACK (FAR) FACE OF THE CONCRETE RETAINING WALL. THE BACK (FAR) FACE OF THE CONCRETE RETAINING WALL IS LOCATED 3.200 m, LEFT OF THE RAMP A PGL.

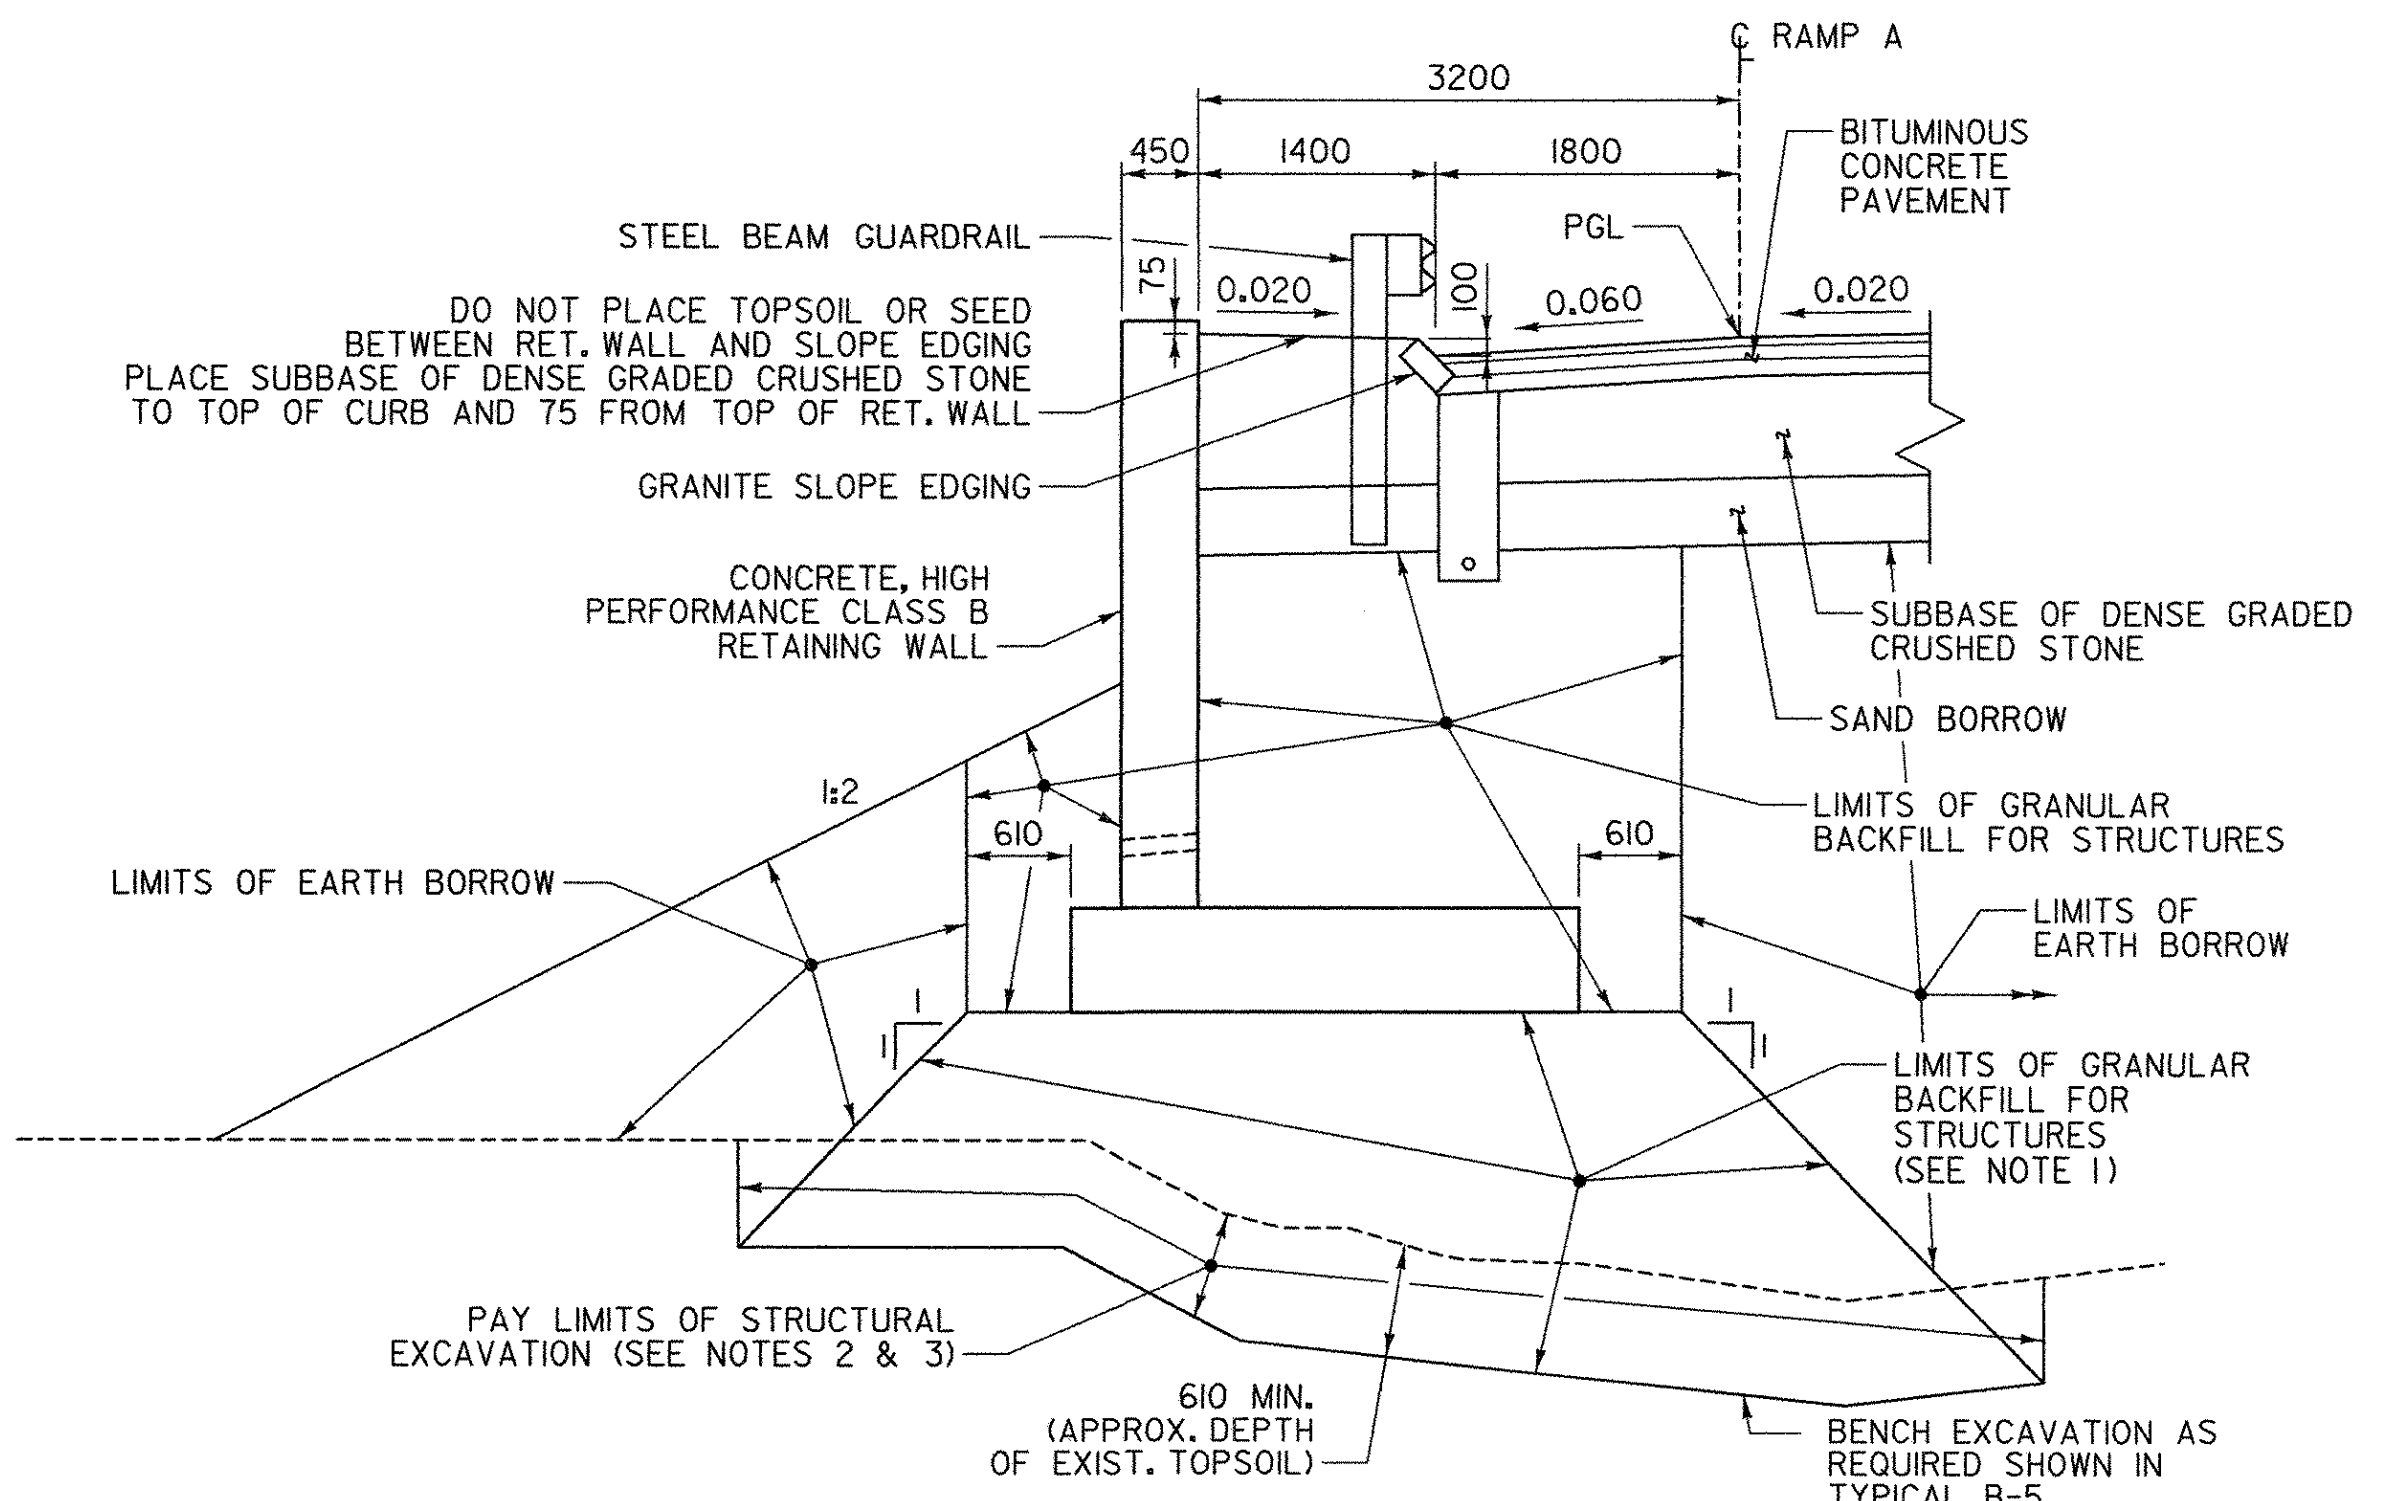

TYPICAL RAMP A RETAINING WALL EARTHWORKS SECTION

NOT TO SCALE

NOTES:

1. GRANULAR BACKFILL FOR STRUCTURES AND EARTH BORROW SHALL BE PLACED IN SIMULTANEOUS LIFTS TO ACHIEVE THE FILL SLOPES SHOWN AND ASSURE PROPER COMPACTION AT THE INTERFACE OF THE DIFFERENT FILL TYPES.
2. FOUNDATION SURFACE SHALL BE INSPECTED BY VTRANS' MATERIALS AND RESEARCH SECTION, PRIOR TO PLACING THE BACKFILL. EXCAVATION DEPTH SHALL BE INCREASED, IF SO DIRECTED BY THE ENGINEER OR THEIR REPRESENTATIVE.
3. WHEN THE BOTTOM OF FOOTING IS BELOW THE EXISTING GRADE ANY COBBLES AND BOULDERS ABOVE THE BOTTOM OF FOOTING ELEVATION SHALL BE REMOVED AND THE VOIDS SHALL BE FILLED WITH GRANULAR BACKFILL FOR STRUCTURES TO CREATE A LEVEL BEARING SURFACE.

VERMONT AGENCY OF TRANSPORTATION



PROJECT NAME:	BENNINGTON
PROJECT NUMBER:	AC NH 019-1(51)
FILE NAME:	...\\plot files\zd307clcvps_02.pxf
DESIGN SUPERVISOR:	GREG EDWARDS
DESIGNED BY:	SCOTT BURBANK
CVPS RETAINING WALL ELEV. CVPS-02	
PLOT DATE:	2/2/2009
DRAWN BY:	STANTEC
CHECKED BY:	MIKE CHENETTE
SHEET	181 OF 367

VA1953\acct\ve\95310002\transportation\drawing\constr\act_1\plot_1_files\zd307clcvps_02.pxf