


FOOTING REINFORCEMENT PLAN


SCALE 1:50

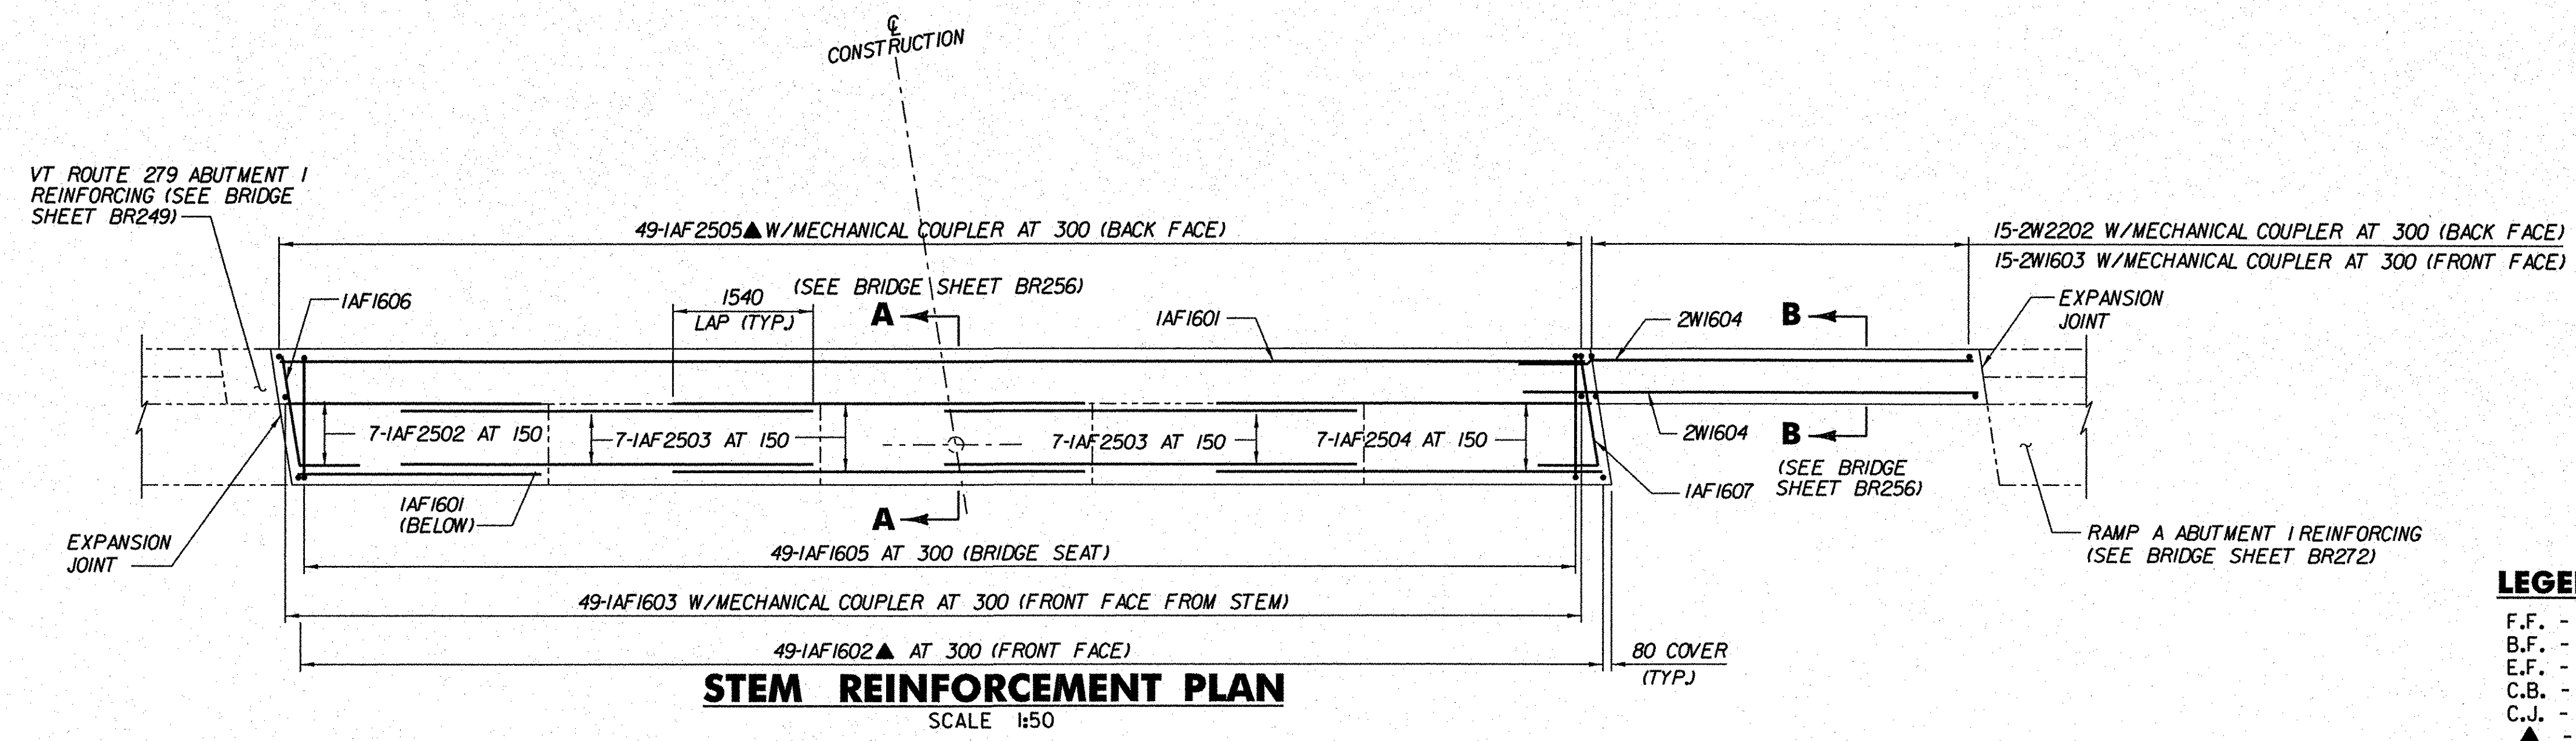

STEM REINFORCEMENT PLAN

SCALE 1:50

- LEGEND:**
- F.F. - FRONT FACE
 - B.F. - BACK FACE
 - E.F. - EACH FACE
 - C.B. - CORNER BAR
 - C.J. - CONSTRUCTION JOINT
 - ▲ - CUT TO FIT IN FIELD

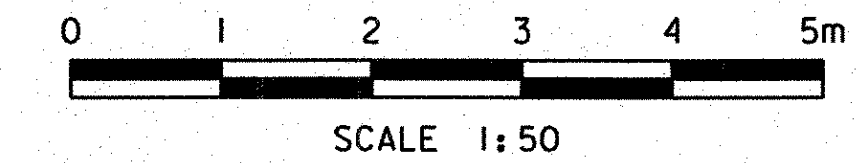

**STATE OF VERMONT
AGENCY OF TRANSPORTATION**

| | | | |
|--|--------------|--------------------------|-----------------|
| Town Of | BENNINGTON | Bridge No. | BI5 |
| Highway No. | VT RTE 279 | Log Sta. | |
| | | Surv. Sta. | |
| VT ROUTE 279 & RAMPS OVER ROARING BRANCH OF WALLOOMSAC RIVER | | | |
| ABUTMENT 1 REINFORCEMENT PLANS (SB VT ROUTE 279) | | | |
| Designed By | B.J. CARLSON | Drawn By | R.G. COCOL |
| Checked By | Date | Bridge Design Supervisor | |
| K.M. WOJTKOWSKI | 06/08 | K.M. WOJTKOWSKI | Date 06/08 |
| PROJECT | BENNINGTON | PROJECT NO. | AC NH 019-1(51) |
| TVGA CAD Drawing No. | SBA1Reb.dgn | Date | 02/02/2009 |
| Bridge Sheet No. | BR255 | Sheet | 242 of 367 |

