



VT 1+200

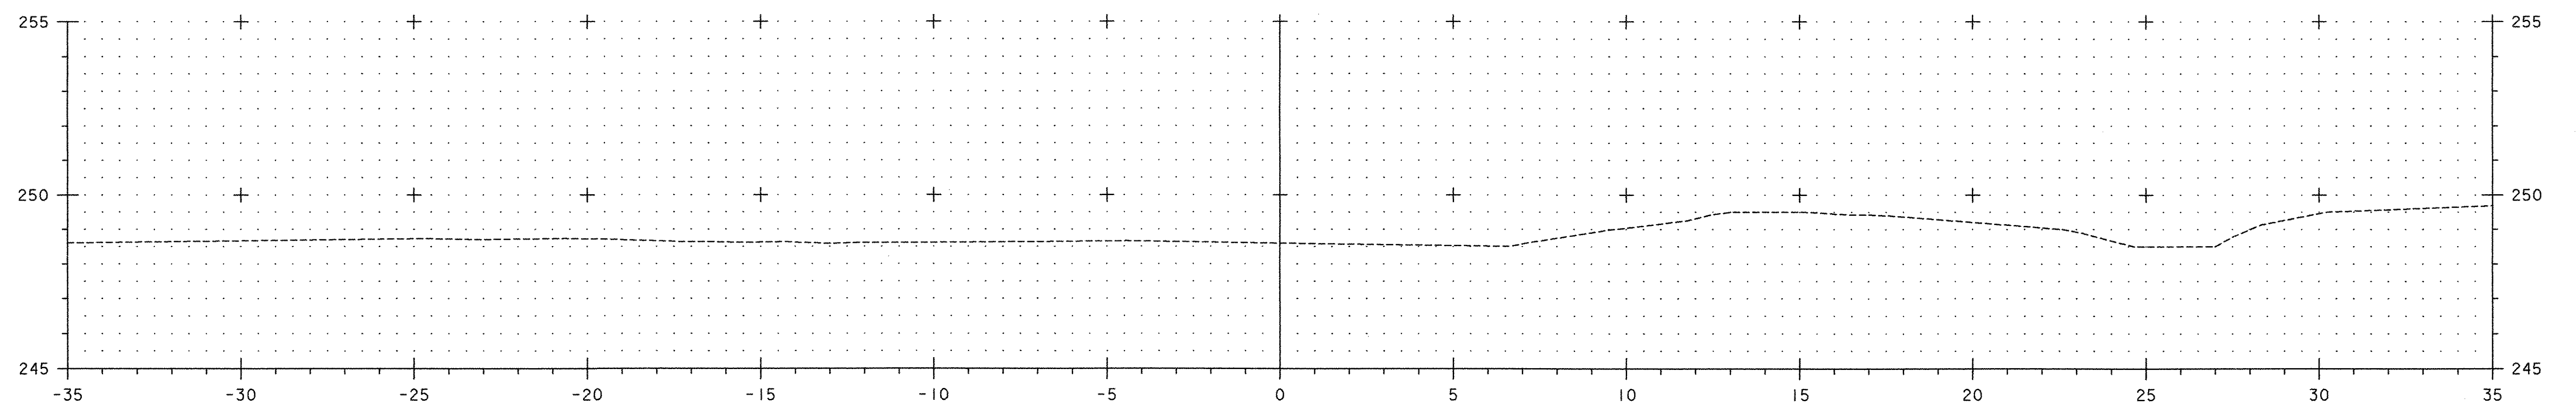

VT 1+180

NOTE:  
SEE SHEETS VTX 18-24  
FOR DRIVE DETAILS

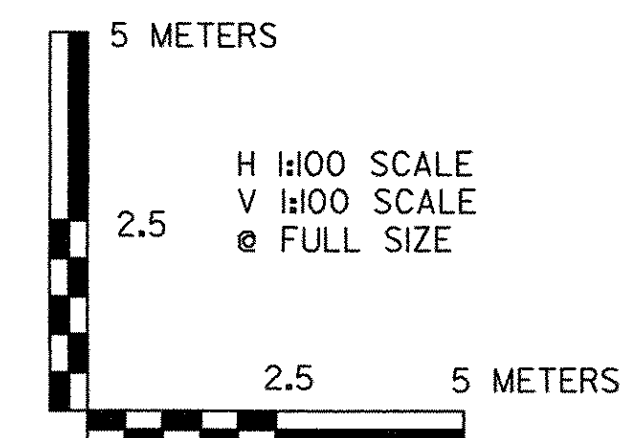

<b>VERMONT AGENCY OF TRANSPORTATION</b>	
	PROJECT NAME: BENNINGTON
	PROJECT NUMBER: AC NH 019-(K51)
FILE NAME: ...\plot files\zd307dcls_r19.p1f	PLOT DATE: 1/29/2009
DESIGN SUPERVISOR: GREG EDWARDS	DRAWN BY: STANTEC
DESIGNED BY: MARC FOISY	CHECKED BY: GARY SANTY
<b>ROUTE 9 CROSS SECTIONS VTX-01</b>	
SHEET 337 OF 367	

v:\953\active\95310002\transportation\drawing\contract\plot\_files\zd307dcls\_r19.p1f