



VT 1+720

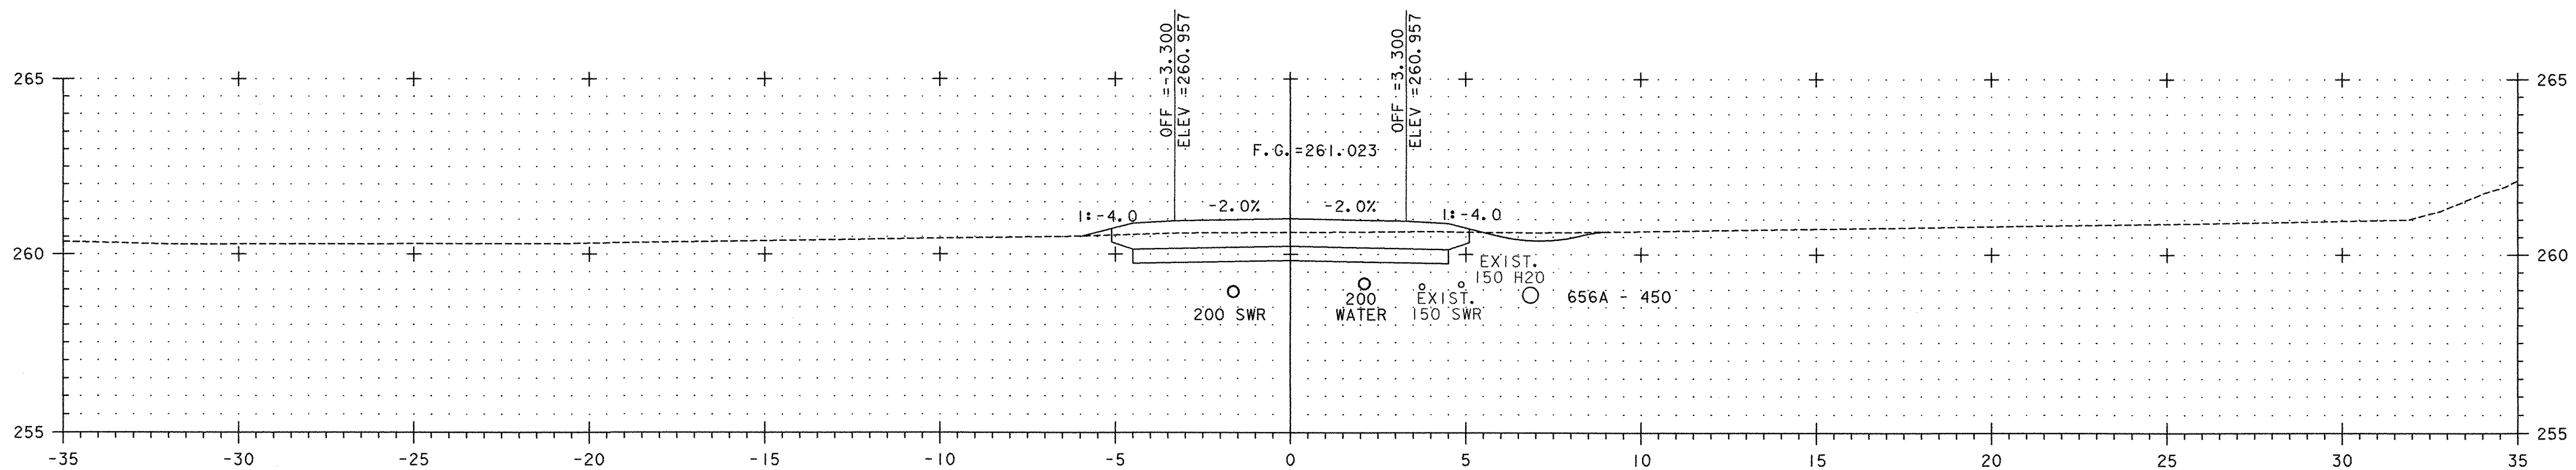

VT 1+700

NOTE:
SEE SHEETS VTX 18-24
FOR DRIVE DETAILS

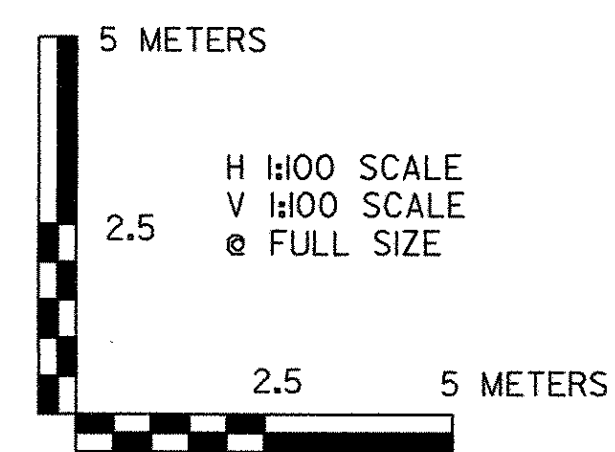

VERMONT AGENCY OF TRANSPORTATION



PROJECT NAME: BENNINGTON
PROJECT NUMBER: AC NH 019-1(51)

FILE NAME: ...plot files\zd307\cls_r19.ptf PLOT DATE: 1/29/2009
DESIGN SUPERVISOR: GREG EDWARDS DRAWN BY: STANTEC
DESIGNED BY: MARC FOISY CHECKED BY: GARY SANTY
ROUTE 9 CROSS SECTIONS VTX-14 SHEET 350 OF 367

V:\953\vertical\9530002\transportation\drawing\contract\plot_files\zd307\cls_r19.ptf