



VT 1+840

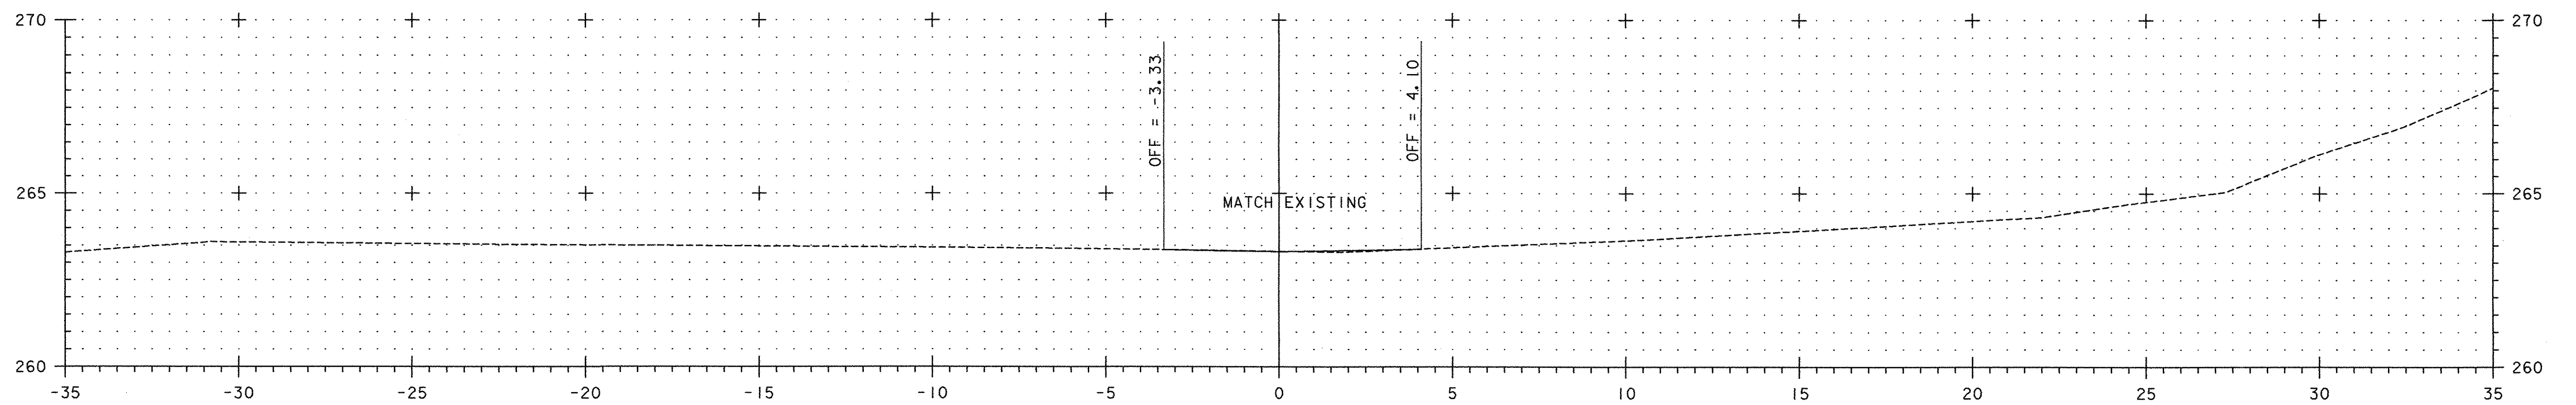

VT 1+820

NOTE:
SEE SHEETS VTX 18-24
FOR DRIVE DETAILS

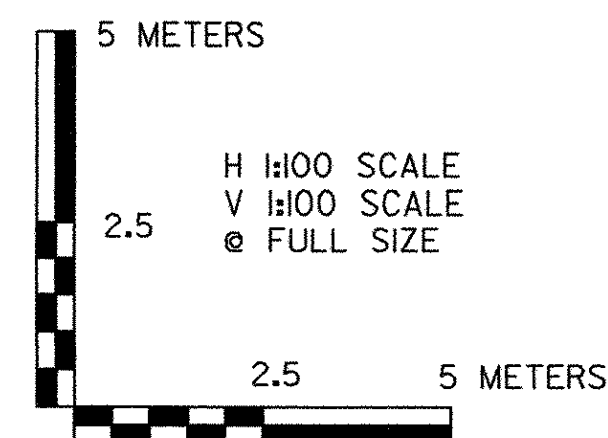

VERMONT AGENCY OF TRANSPORTATION



PROJECT NAME:	BENNINGTON	PLOT DATE:	1/29/2009
PROJECT NUMBER:	AC NH 019-1(51)	DRAWN BY:	STANTEC
FILE NAME:	...\\plot files\zd307\cls_r\9.ptf	CHECKED BY:	GARY SANTY
DESIGN SUPERVISOR:	GREG EDWARDS	SHEET	353 OF 367
DESIGNED BY:	MARC FOISY		

ROUTE 9 CROSS SECTIONS VTX-17

V:\953\active\95310002\transportation\drawing\contract\1\plot_files\zd307\cls_r\9.ptf