
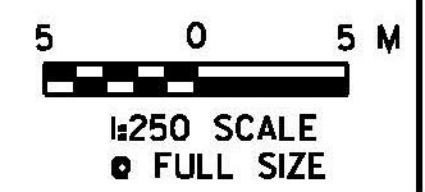
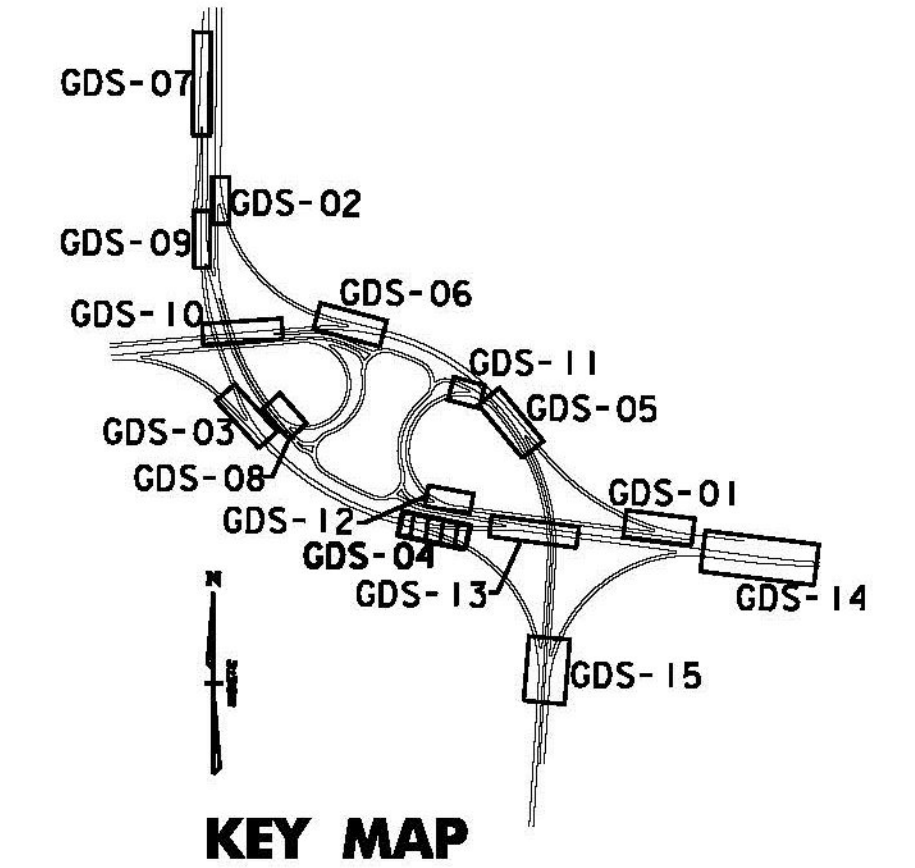


**VT ROUTE 279 EASTBOUND / U.S. ROUTE 7 SOUTHBOUND DIVERGE  
CRITICAL CROSS SECTIONS**

N. T. S.  
FOR ADDITIONAL INFORMATION  
SEE CROSS SECTION SHEETS:  
EBX-06, EBX-07, SBX-10, SBX-11

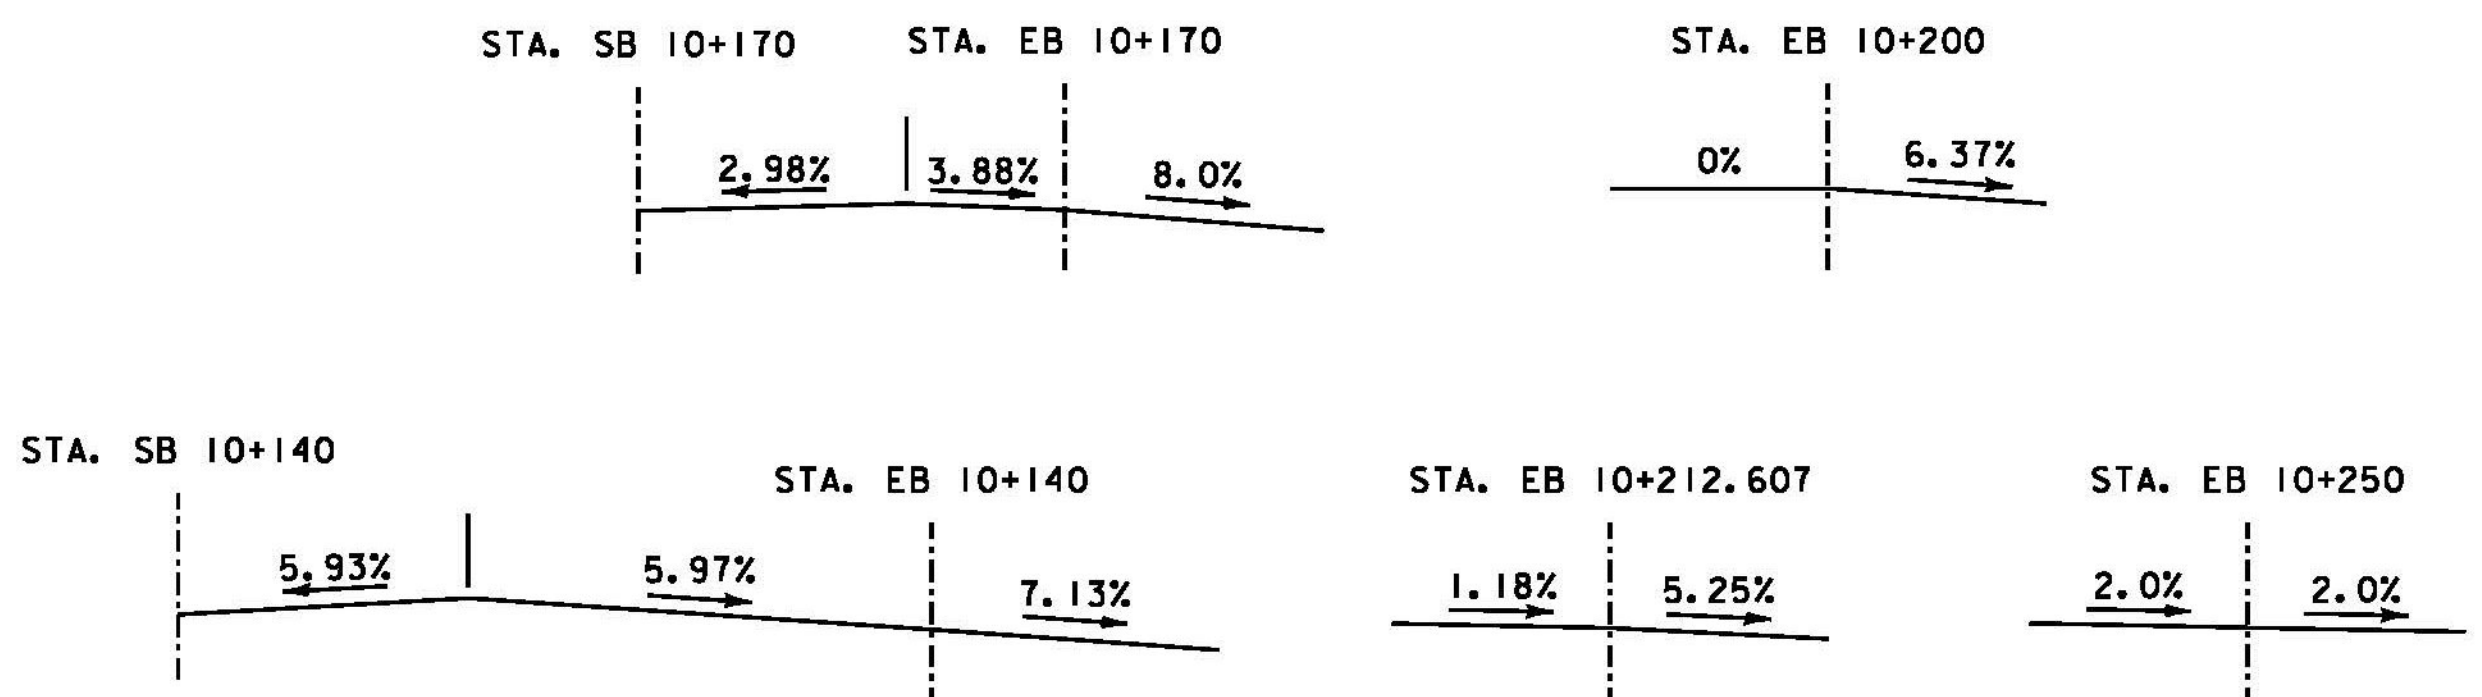

PROJECT NAME:	BENNINGTON
PROJECT NUMBER:	NH 019-1(54)
FILE NAME:	... \plot_files\zd307c4det.gore.ptf
DESIGN SUPERVISOR:	GREG EDWARDS
DESIGNED BY:	MARC FOISY
GORE DETAIL SHEET -	GDS-04
PLOT DATE:	1/26/2010
DRAWN BY:	STANTEC
CHECKED BY:	GARY SANTY
SHEET	33 OF 468

1/26/2010 4:46:18 PM v:\953\active\953002\transportation\gore\main\contract\4\blot\_files\zd307c4det.gore.ptf