


ADAPTED FROM DETAILS PROVIDED BY: NEW YORK STATE DEC
ORIGINALLY DEVELOPED BY USDA-NRCS
VERMONT DEPARTMENT OF ENVIRONMENTAL CONSERVATION

SEDIMENT TRAP

NOTES:
THIS ITEM SHALL BE PAID FOR UNDER
900.620 - SPECIAL PROVISION (SEDIMENT TRAP)

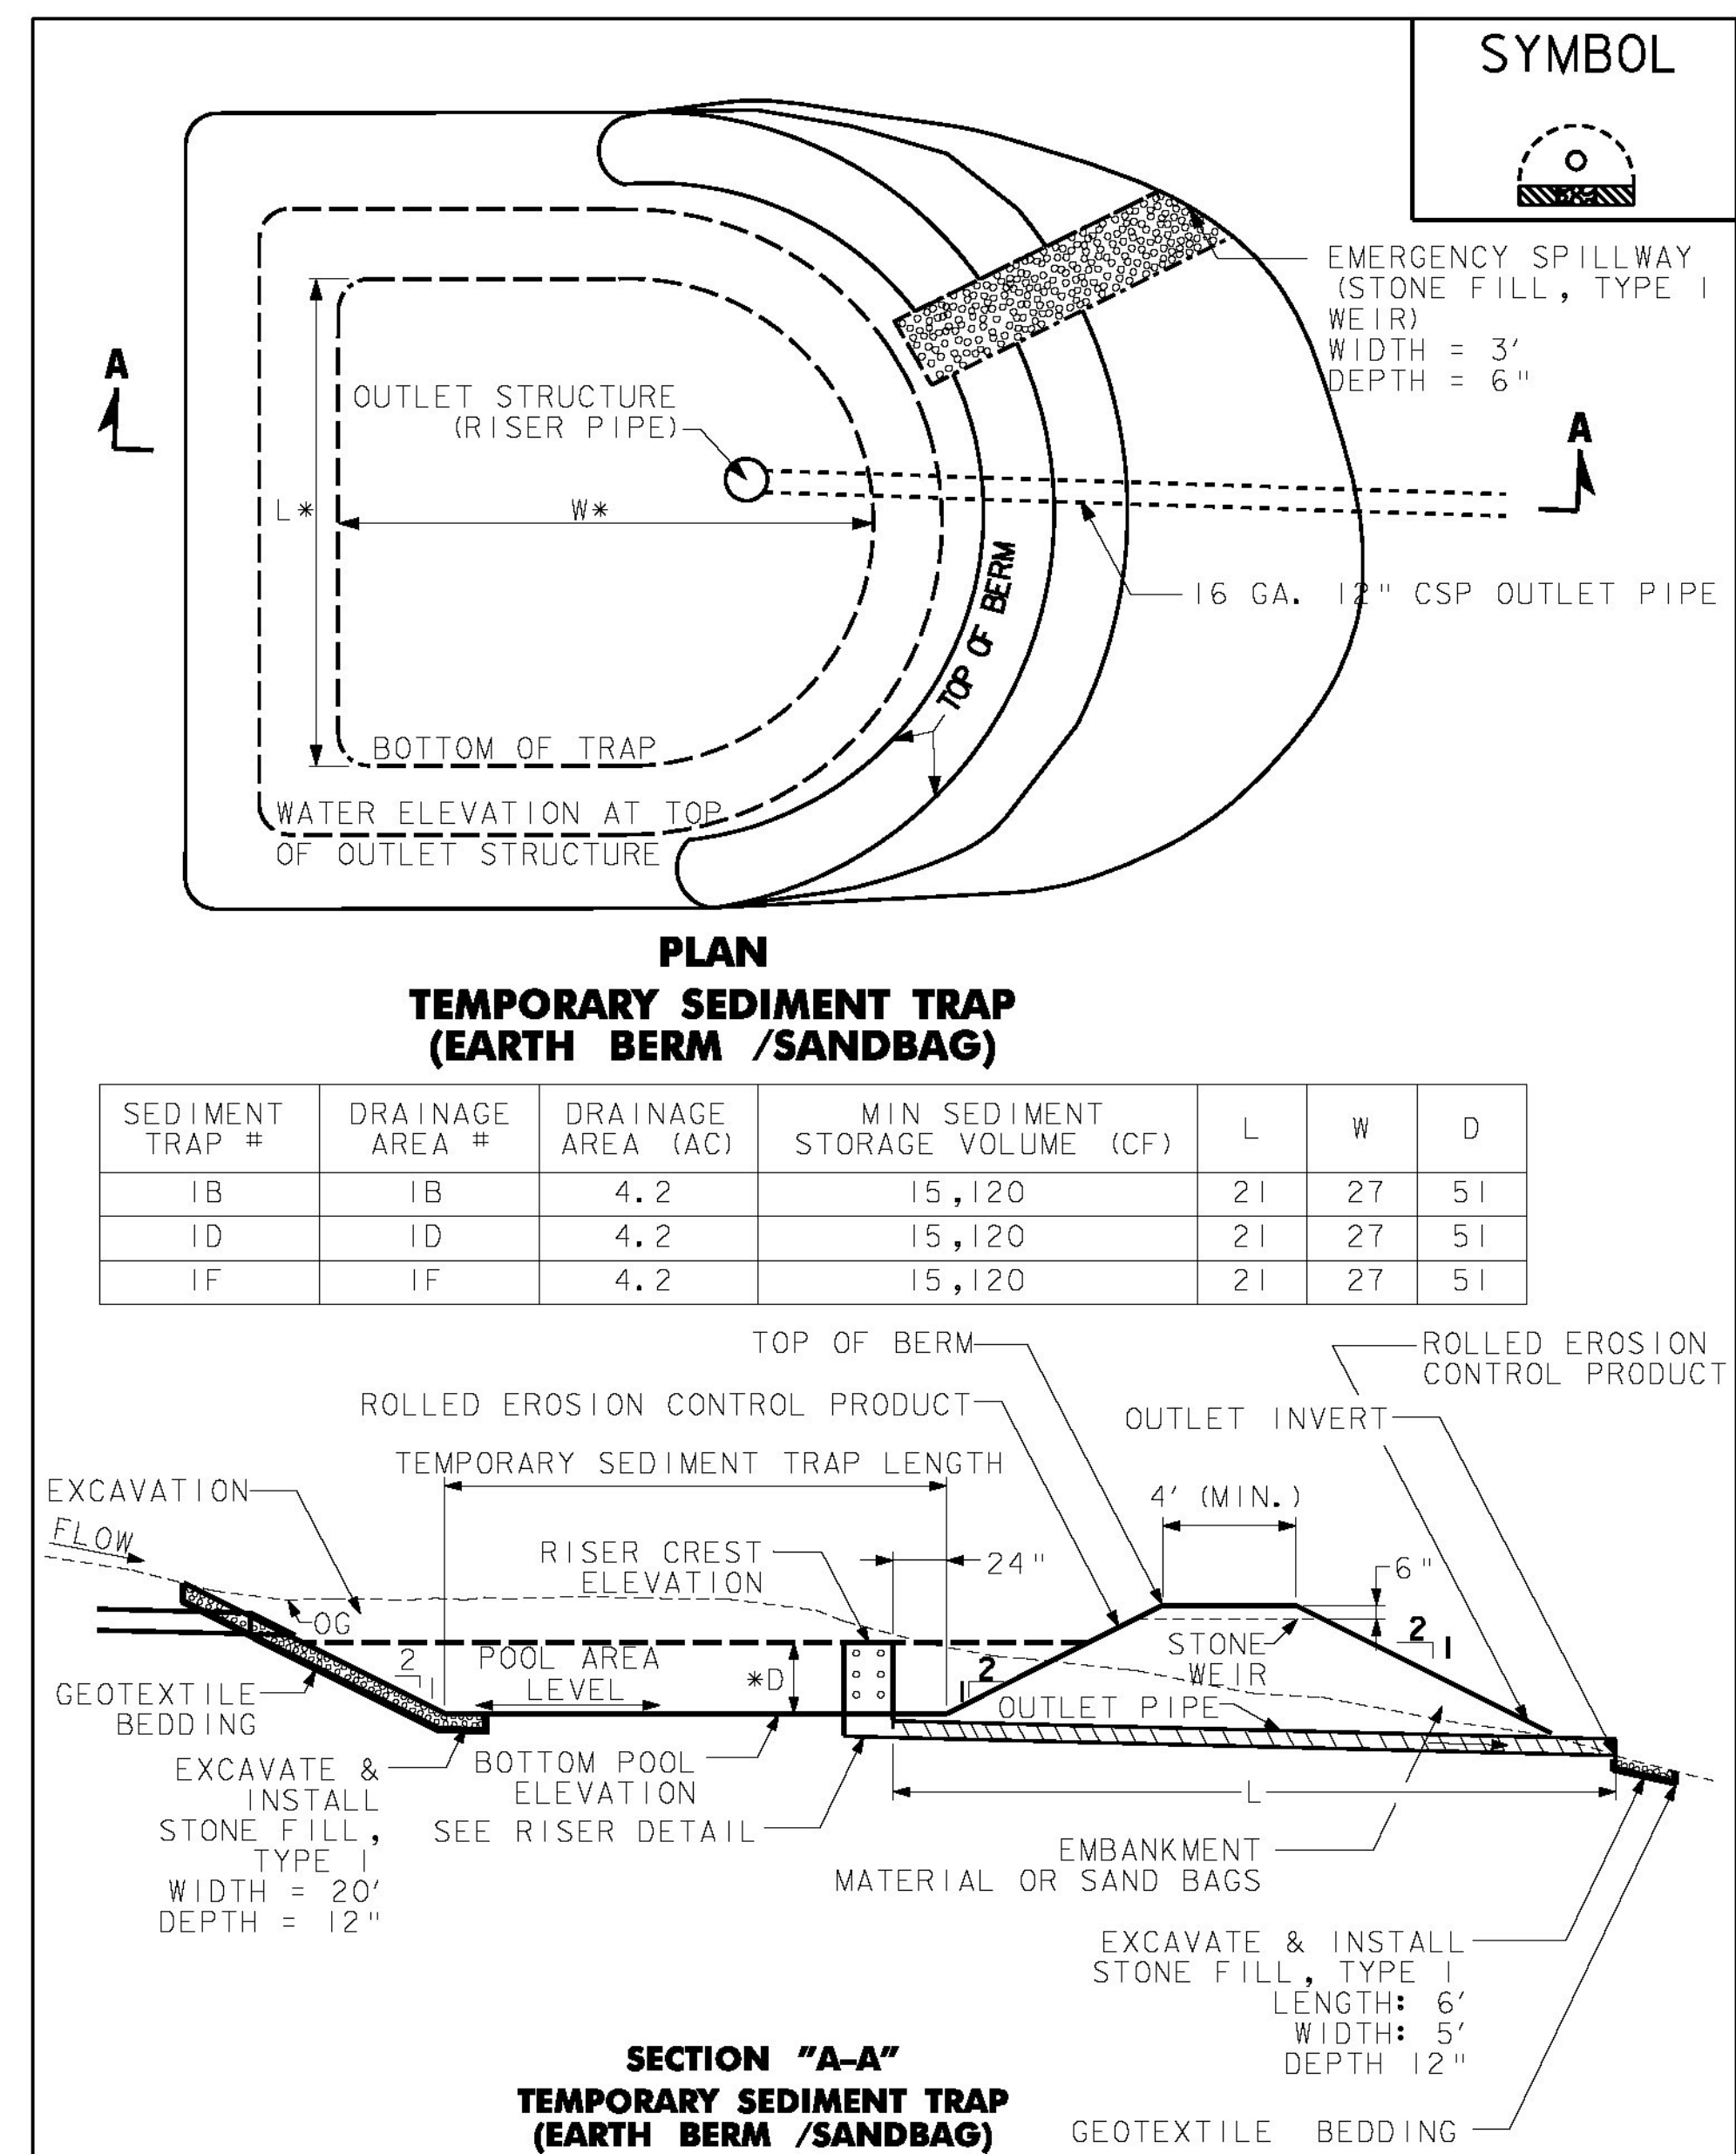

SEDIMENT TRAP #	DRAINAGE AREA #	DRAINAGE AREA (AC)	MIN SEDIMENT STORAGE VOLUME (CF)	L	W	D
IB	IB	4.2	15,120	21	27	51
ID	ID	4.2	15,120	21	27	51
IF	IF	4.2	15,120	21	27	51

ADAPTED FROM DETAILS PROVIDED BY: NEW YORK STATE DEC
ORIGINALLY DEVELOPED BY USDA-NRCS
VERMONT DEPARTMENT OF ENVIRONMENTAL CONSERVATION

SEDIMENT TRAP

NOTES:
THIS ITEM SHALL BE PAID FOR UNDER
900.620 - SPECIAL PROVISION (SEDIMENT TRAP)

I:\26\200 - 45018 PM - v:\95\active\951002\transportation\draining\contract\4\plot_files\z307c4det.epsc.plt



PROJECT NAME: BENNINGTON
PROJECT NUMBER: NH 019-1(54)
FILE NAME: ..\plot_files\z307c4det.epsc.plt PLOT DATE: 1/26/2010
DESIGN SUPERVISOR: GREG EDWARDS DRAWN BY: STANTEC
DESIGNED BY: MARC FOISY CHECKED BY: GARY SANTY
EP & SC DETAILS ECD-10 SHEET 171 OF 468