


**LOCATIONS**

STA. NB 9+645.0, RT.  
STA. SB 11+273.0, LT.


COLOR: RETROREFLECTIVE  
WHITE BORDER & SYMBOLS (MINIMUM TYPE IX)  
RETROREFLECTIVE GREEN BACKGROUND (MINIMUM TYPE III)  
MATERIAL: EXTRUDED ALUMINUM PANELS

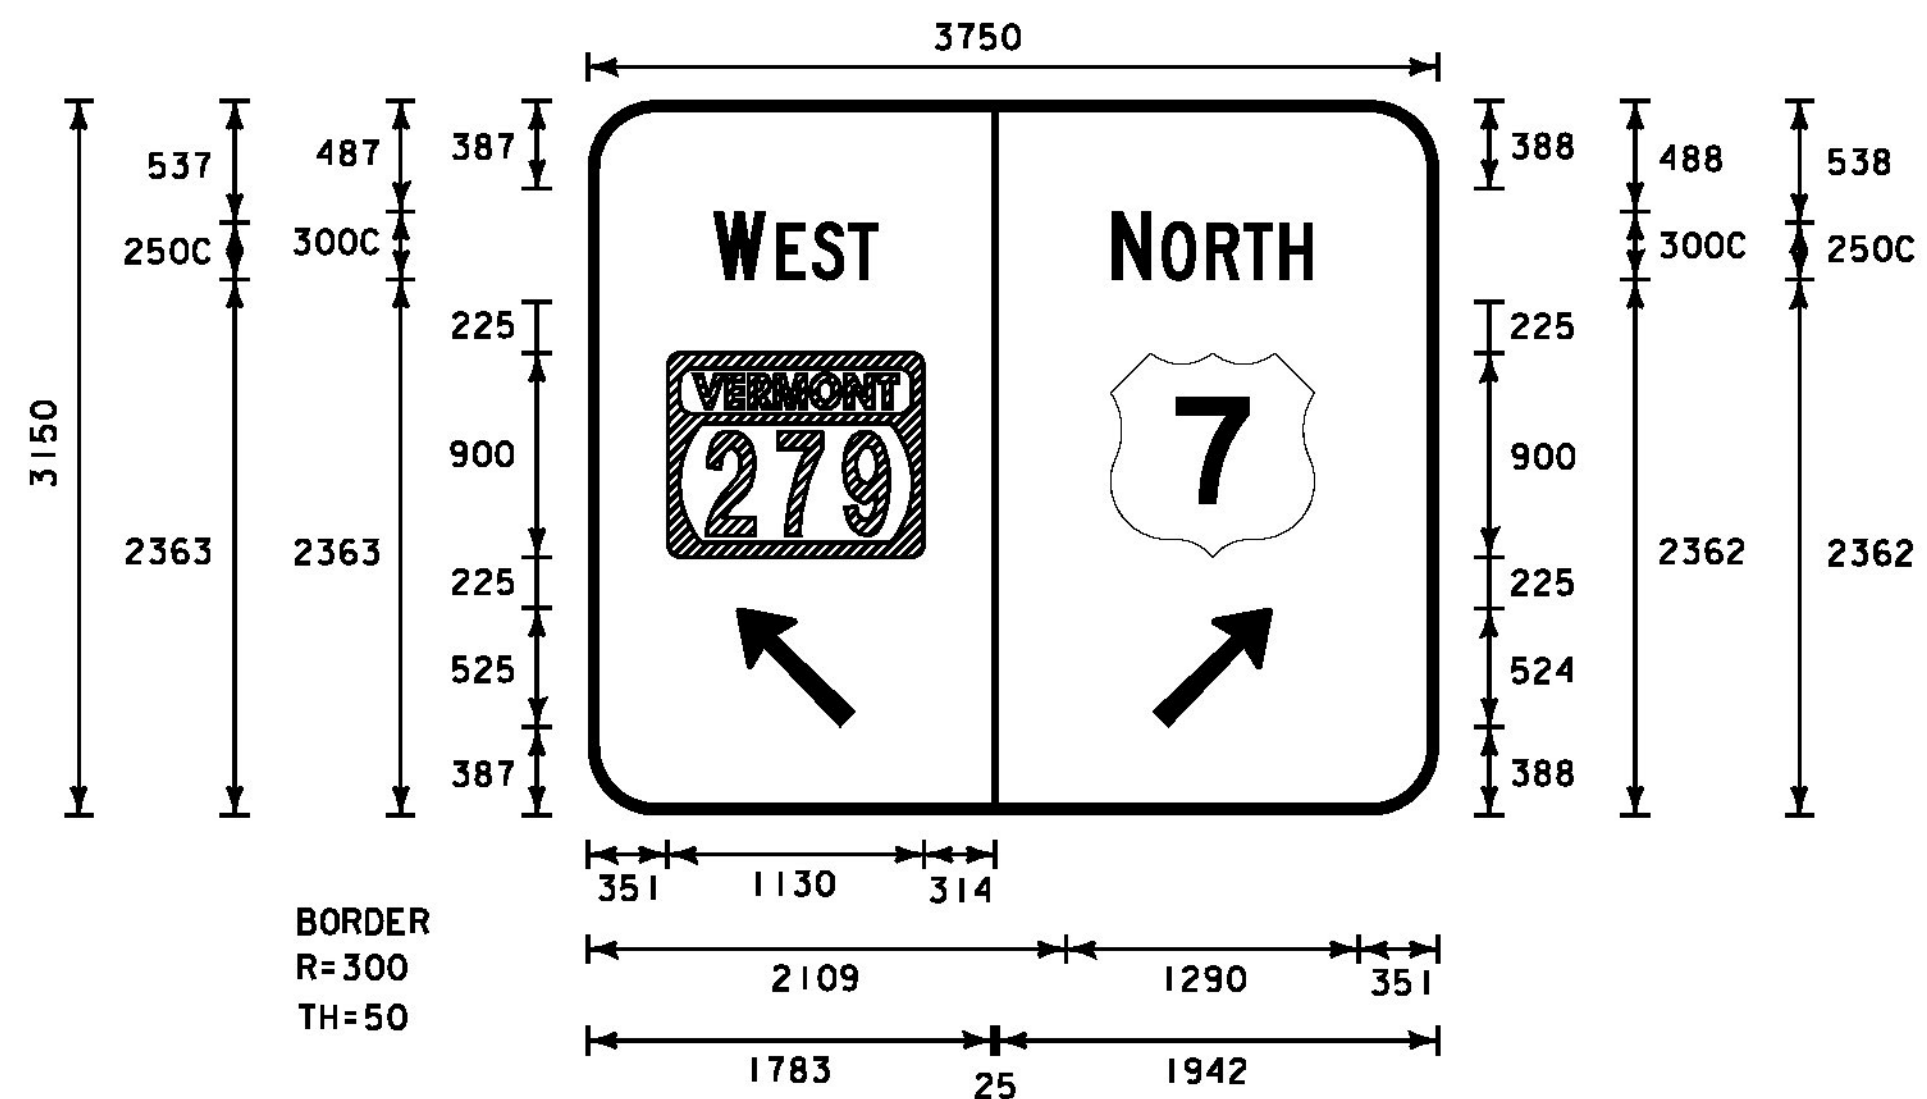

**LOCATIONS**

STA. NB 10+584.1, LT.

COLOR: RETROREFLECTIVE  
WHITE BORDER & SYMBOLS (MINIMUM TYPE IX)  
RETROREFLECTIVE GREEN BACKGROUND (MINIMUM TYPE III)  
MATERIAL: EXTRUDED ALUMINUM PANELS

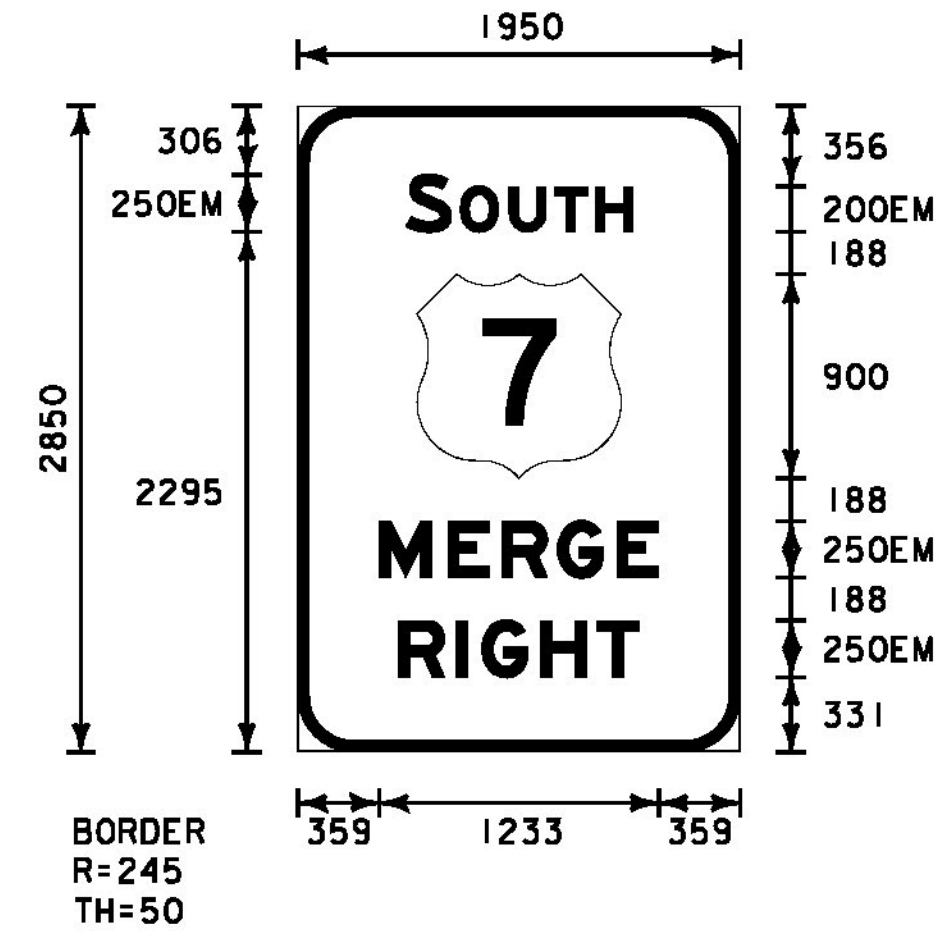

**LOCATIONS**

STA. SB 10+680.0, LT


COLOR: RETROREFLECTIVE  
WHITE BORDER & SYMBOLS (MINIMUM TYPE IX)  
RETROREFLECTIVE GREEN BACKGROUND (MINIMUM TYPE III)  
MATERIAL: EXTRUDED ALUMINUM PANELS



**LOCATIONS**

STA. SB 10+965.0, RT.  
STA. SB 11+085.0, RT.


COLOR: RETROREFLECTIVE  
WHITE BORDER & SYMBOLS (MINIMUM TYPE IX)  
RETROREFLECTIVE GREEN BACKGROUND (MINIMUM TYPE III)  
MATERIAL: EXTRUDED ALUMINUM PANELS

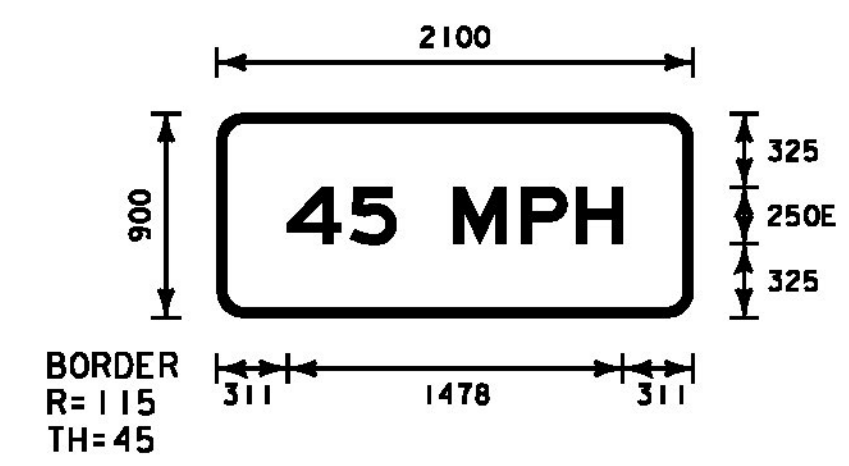

**LOCATIONS**

STA. SB 10+965.0, RT.


COLOR: BLACK BORDER & SYMBOLS  
RETROREFLECTIVE YELLOW BACKGROUND (MIN TYPE III)  
MATERIAL: EXTRUDED ALUMINUM PANELS

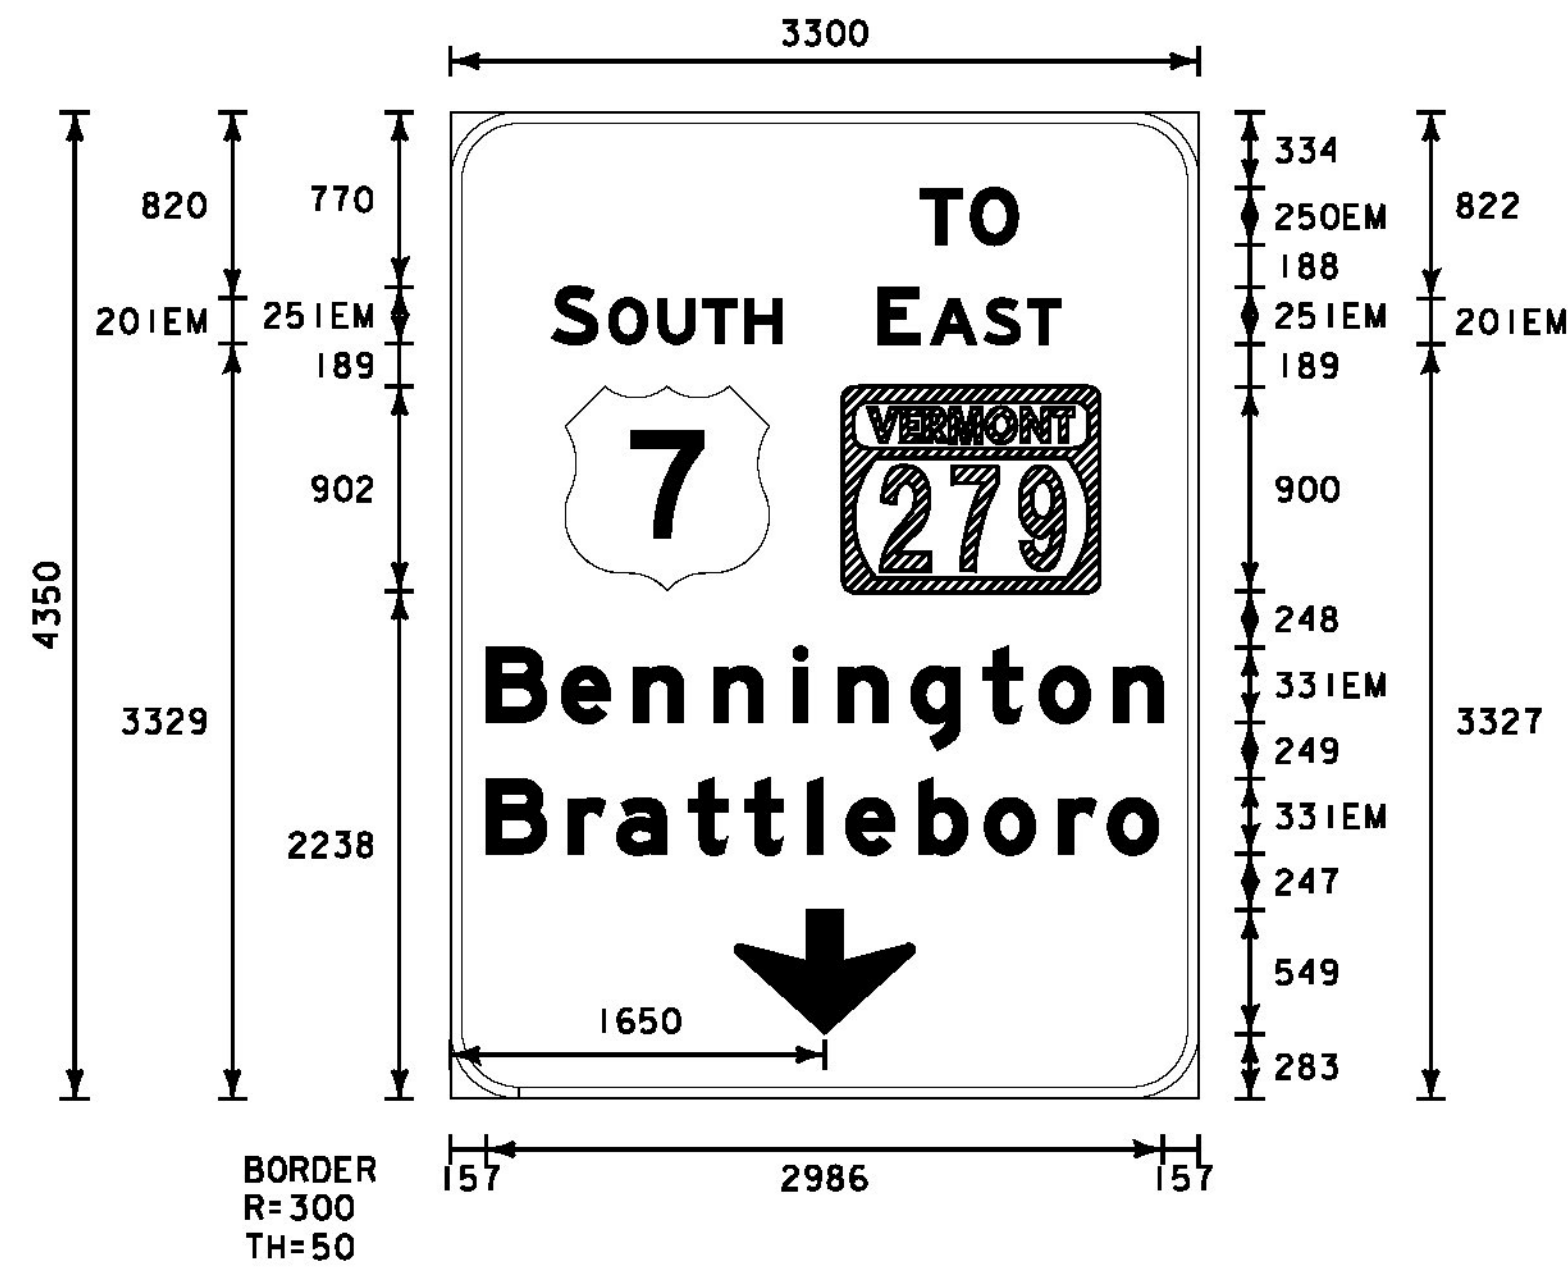

**OVERHEAD SIGN LOCATIONS**

STA. SB 11+455.2  
US ROUTE 7 MM 5.80

COLOR: RETROREFLECTIVE  
WHITE BORDER & SYMBOLS (MINIMUM TYPE IX)  
RETROREFLECTIVE GREEN BACKGROUND (MINIMUM TYPE IX)  
MATERIAL: EXTRUDED ALUMINUM PANELS

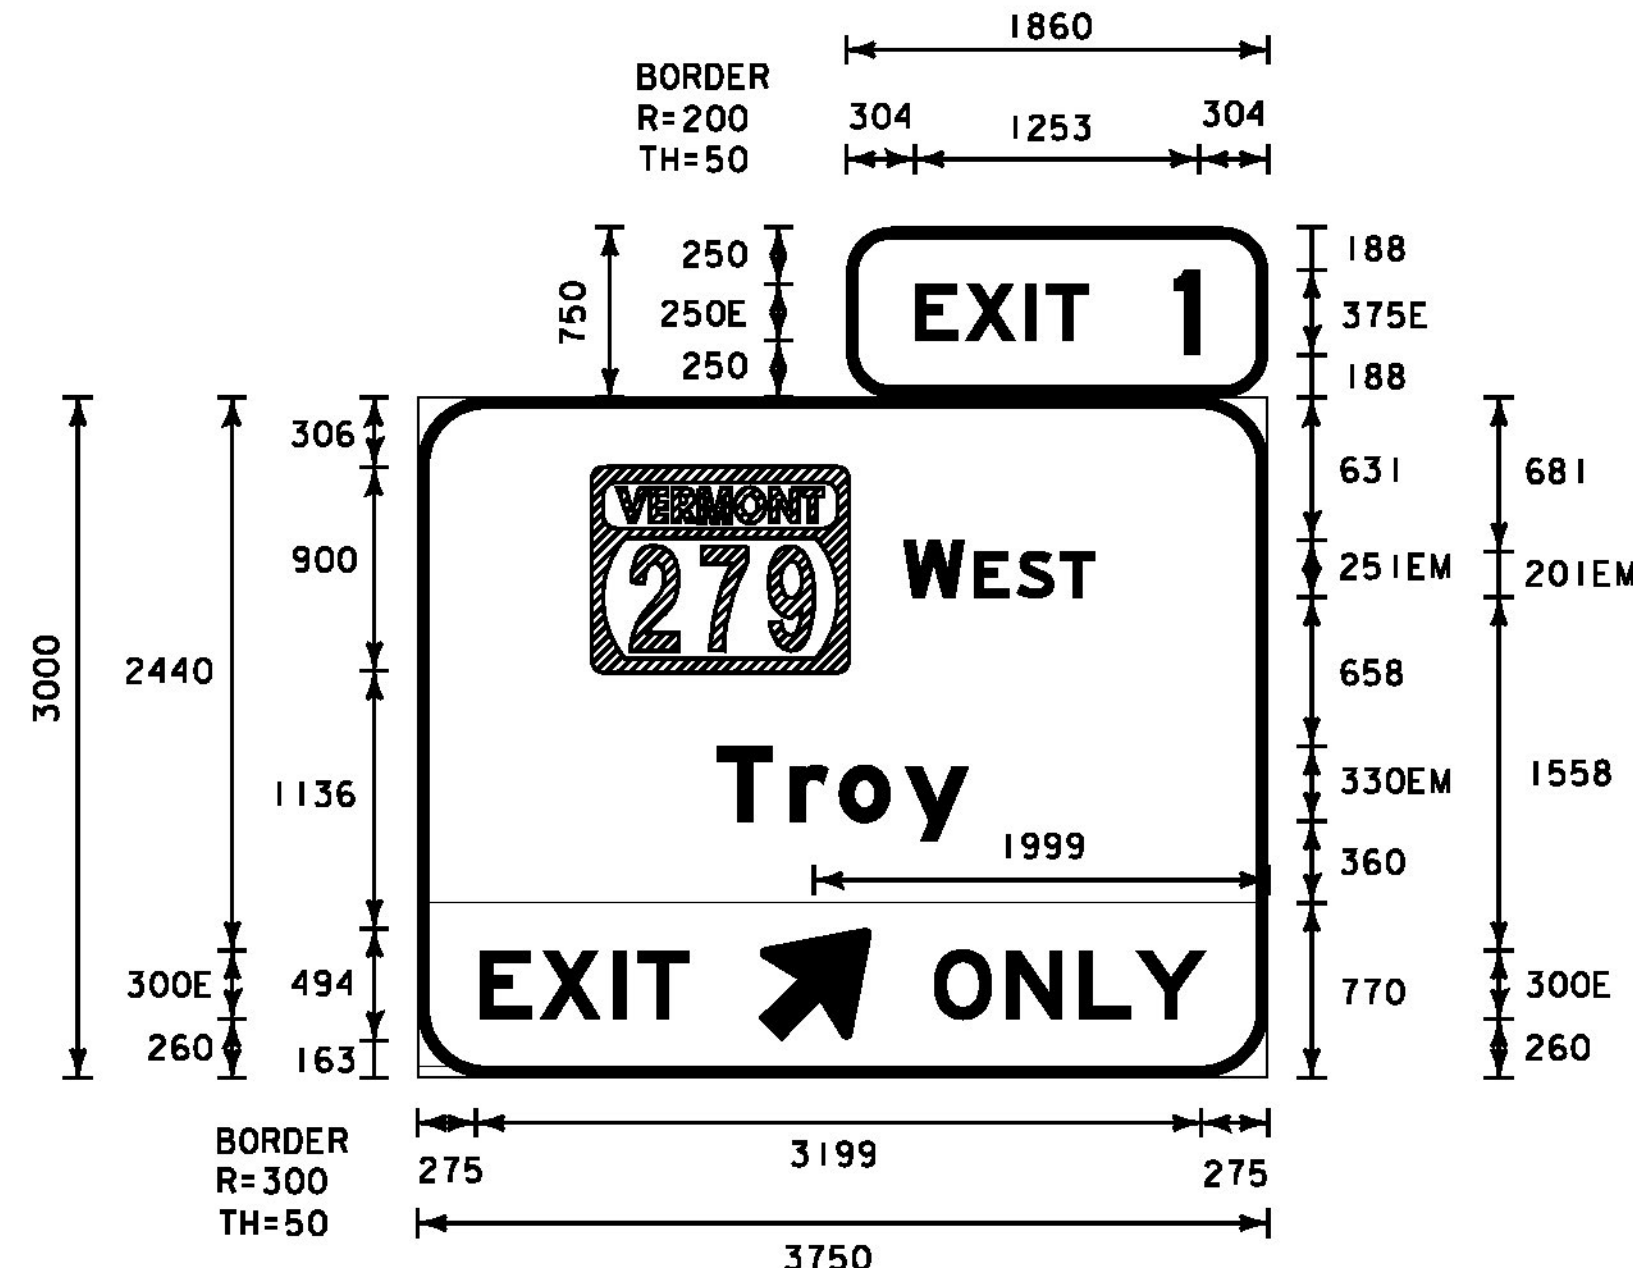

**OVERHEAD SIGN LOCATIONS**

STA. SB 11+455.2

COLOR: RETROREFLECTIVE  
WHITE BORDER & SYMBOLS (MINIMUM TYPE IX)  
RETROREFLECTIVE GREEN BACKGROUND (MINIMUM TYPE IX)  
MATERIAL: EXTRUDED ALUMINUM PANELS

EXIT ONLY PANEL:  
COLOR: BLACK BORDER & SYMBOLS  
RETROREFLECTIVE YELLOW BACKGROUND

- NOTE:
- REFER TO VTRANS DESIGN STANDARDS FOR ADDITIONAL SIGN DETAILS.
  - ALL DIMENSIONS IN MILLIMETERS (mm) EXCEPT WHERE NOTED.
  - VERMONT ROUTE SHIELDS USED ON GUIDE SIGNS SHALL HAVE A WHITE BORDER AS NOTED ON E-136B.



PROJECT NAME:	BENNINGTON
PROJECT NUMBER:	NH 019-1(54)
FILE NAME:	...\\plot_files\zd307c4det.sgn.plt
DESIGN SUPERVISOR:	GREG EDWARDS
DESIGNED BY:	MARC FOISY
TRAFFIC SIGN DETAILS TSD-04	
PLOT DATE:	1/26/2010
DRAWN BY:	STANTEC
CHECKED BY:	GARY SANTY
SHEET	207 OF 468

1/26/2010 4:51:46 PM v:\953\active\10953002\transportation\grawma\comtracet\_4\plot\_files\zd307c4det.sgn.plt