




EB 9+920
 EB 9+914.283 = NB 9+896.498
 EB 9+900.425 = U 1+376.466, 3.6m RT.

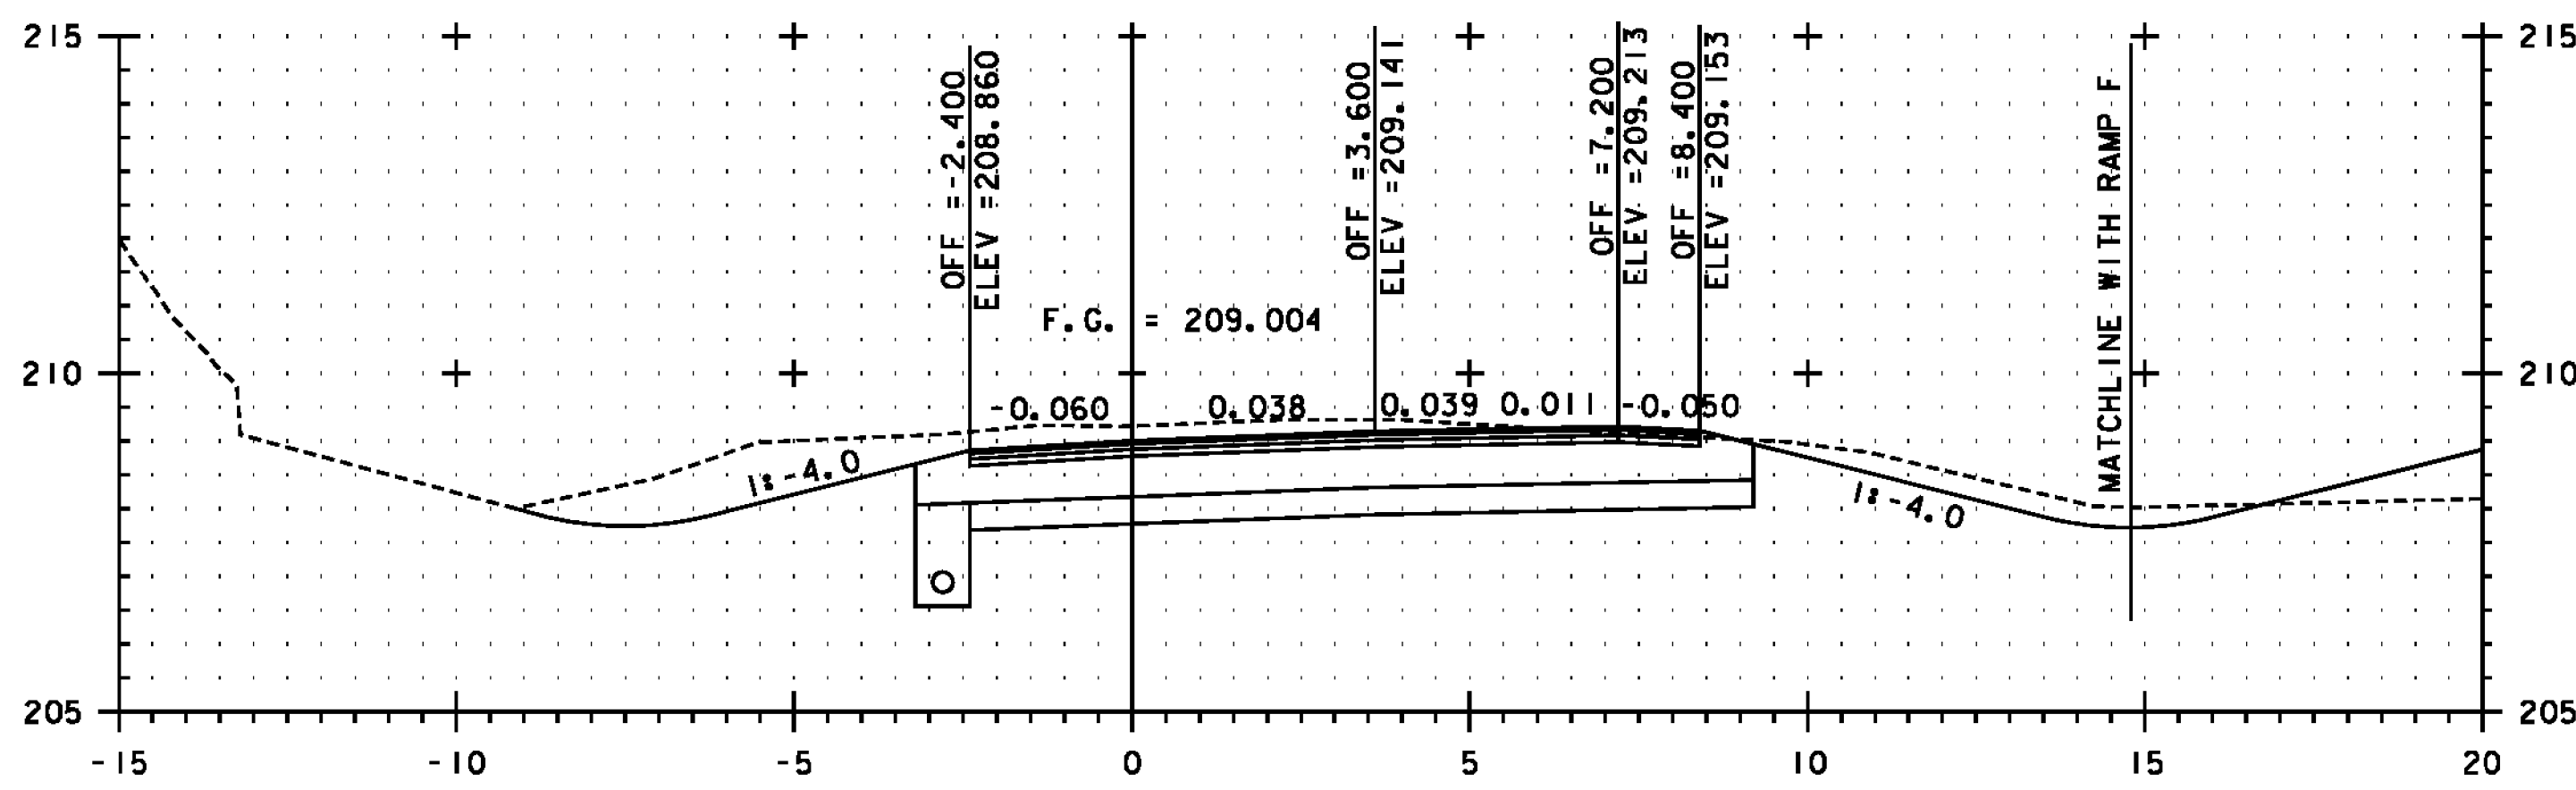

EB 9+900

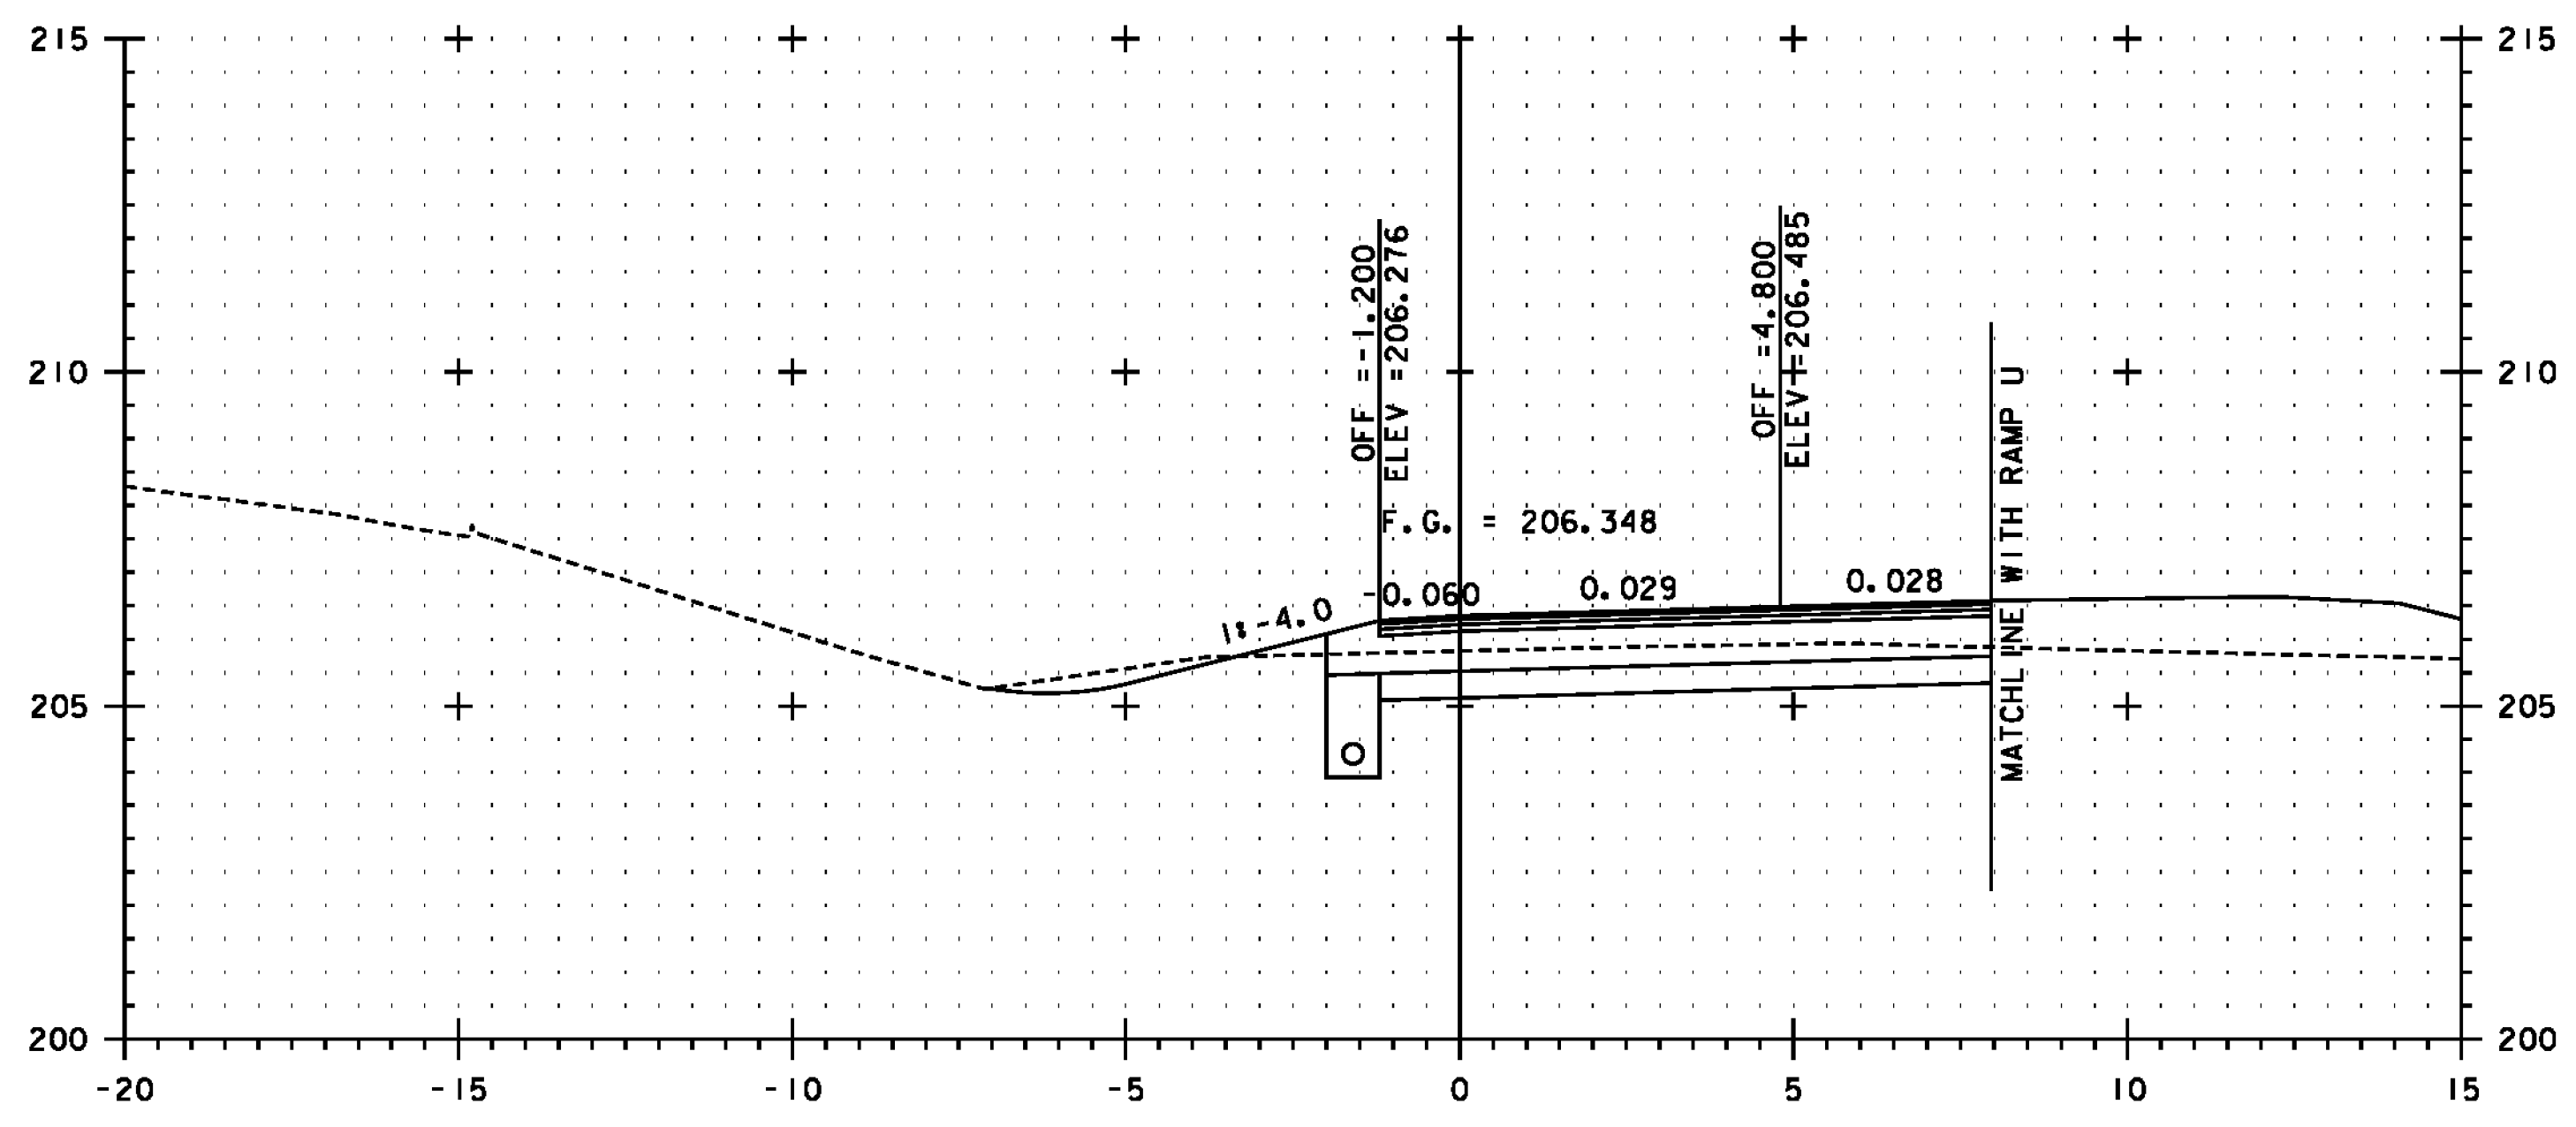


EB 9+960

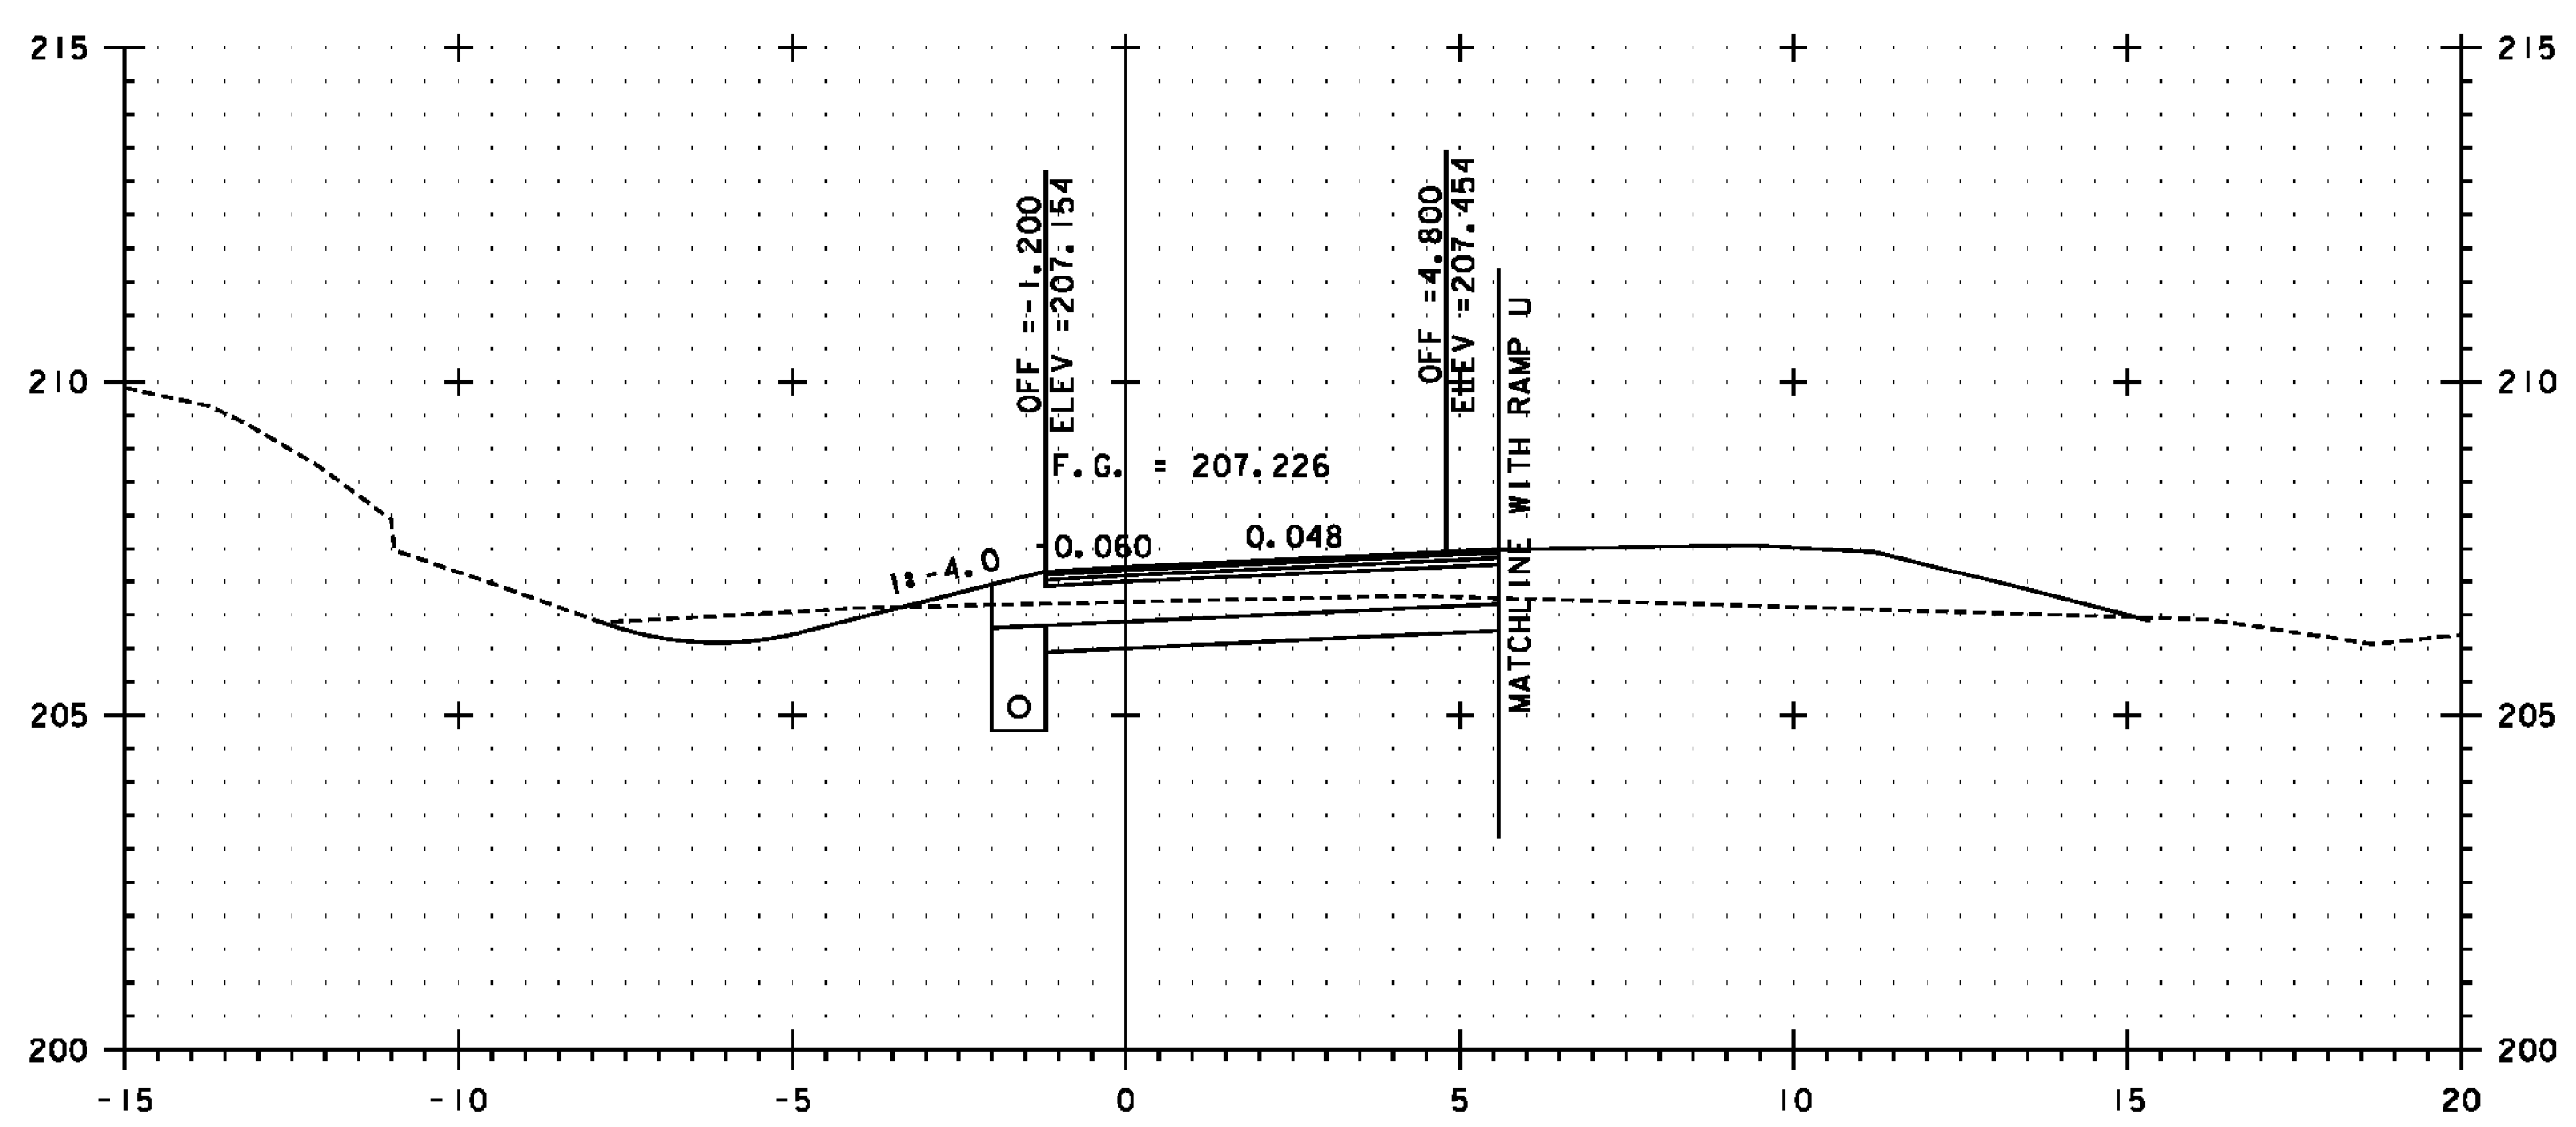

EB 9+940

SEE NOTE ON SHEET 339

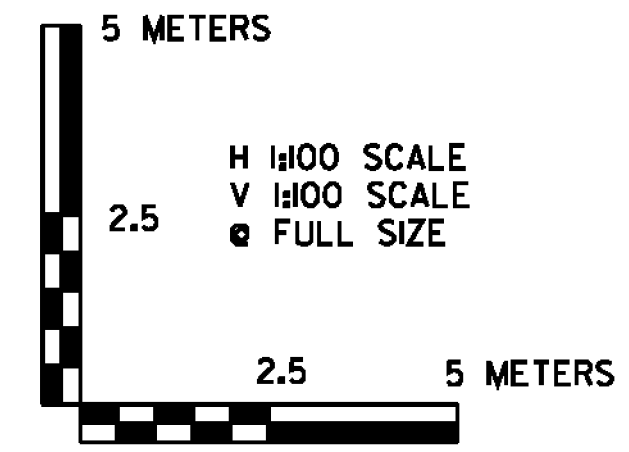

PROJECT NAME:	BENNINGTON
PROJECT NUMBER:	NH 019-(154)
FILE NAME:	...plot_files\zd307c4xs.279EB.ptf
DESIGN SUPERVISOR:	GREG EDWARDS
DESIGNED BY:	MARC FOISY
VT 279 EB CROSS SECTION	EBX-04
PLOT DATE:	1/26/2010
DRAWN BY:	STANTEC
CHECKED BY:	GARY SANTY
SHEET	342 OF 468

1/26/2010 4:56:29 PM v:\1953\getlive\1953\0002\tr\anspor\101\dr\cm\ng\com\tr\cst_4\plot_files\zd307c4xs.279EB.ptf