


F 1+700

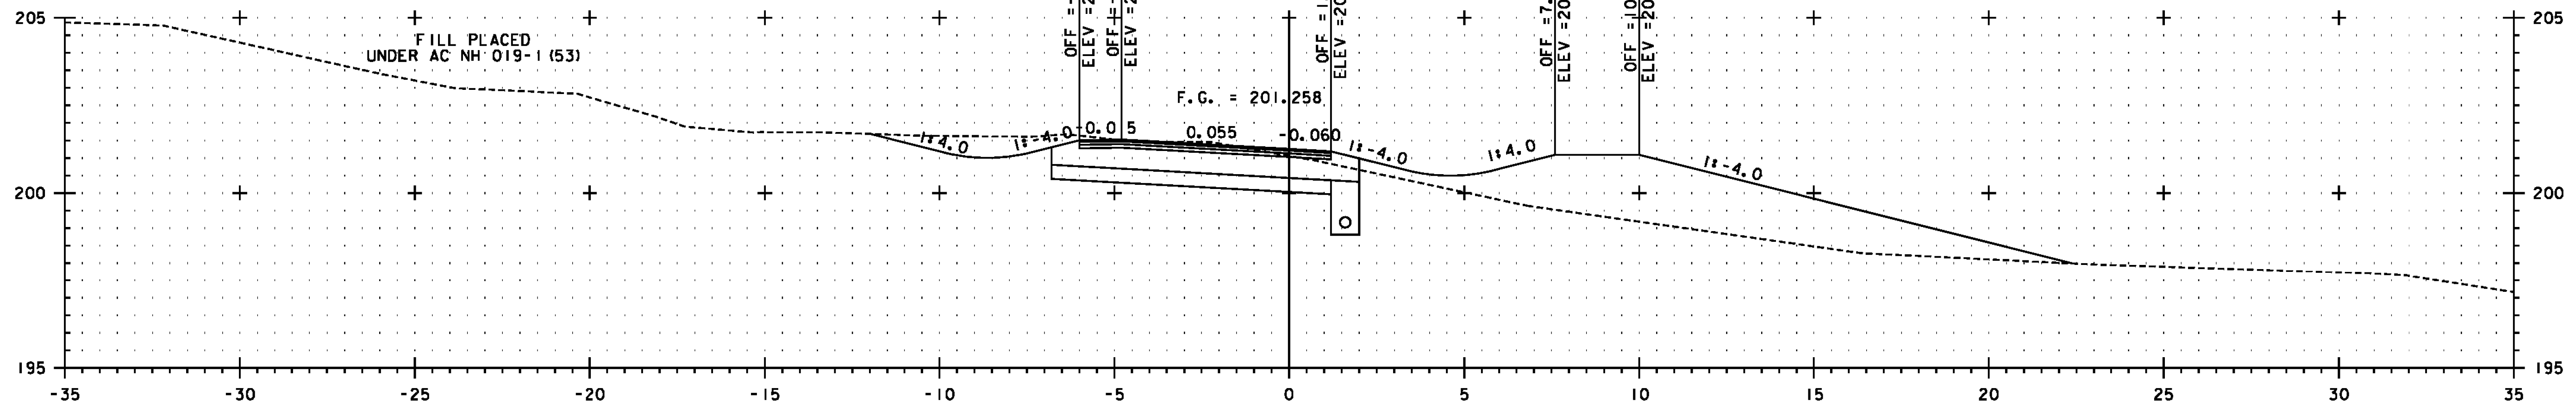

F 1+680

SEE NOTE ON SHEET 355



PROJECT NAME:	BENNINGTON
PROJECT NUMBER:	NH 019-(154)
FILE NAME:	...plot_files\zd307c4xs.rampF.ptf
DESIGN SUPERVISOR:	GREG EDWARDS
DESIGNED BY:	MARC FOISY
DRAWN BY:	STANTEC
CHECKED BY:	GARY SANTY
RAMP F CROSS SECTION FXS-11	
SHEET 365 OF 468	

1/26/2010 4:56:56 PM v:\1953\getlive\1953\0002\transportation\drw\ng\confr\cst_4\plot_files\zd307c4xs.rampF.ptf