


**G 1+800**  
**G 1+786.953 = R 1+157.814**

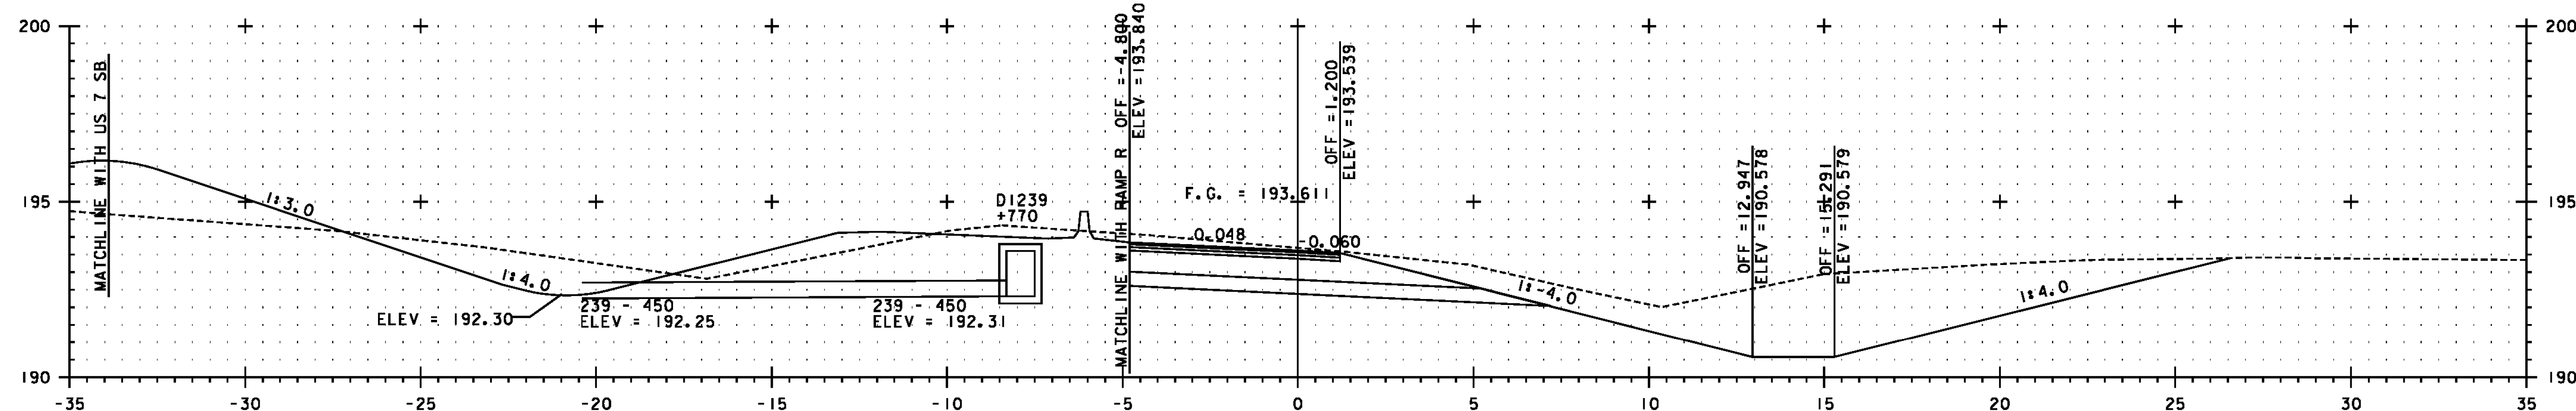

SEE NOTE ON SHEET 370



	PROJECT NAME: BENNINGTON
	PROJECT NUMBER: NH 019-(154)
FILE NAME: ...plot_files\zd307c4xs.rampG.ptf	PLOT DATE: 1/26/2010
DESIGN SUPERVISOR: GREG EDWARDS	DRAWN BY: STANTEC
DESIGNED BY: MARC FOISY	CHECKED BY: GARY SANTY
<b>RAMP G CROSS SECTION GXS-02</b>	
SHEET 371 OF 468	

1/26/2010 4:57:04 PM v:\1953\getlive\19530002\tr\anspor\station\dr\w\ng\com\tr\cp1\_4\plot\_files\zd307c4xs.rampG.ptf