



L 1+503.266 = EB 9+572.054 , 3.6m LT.

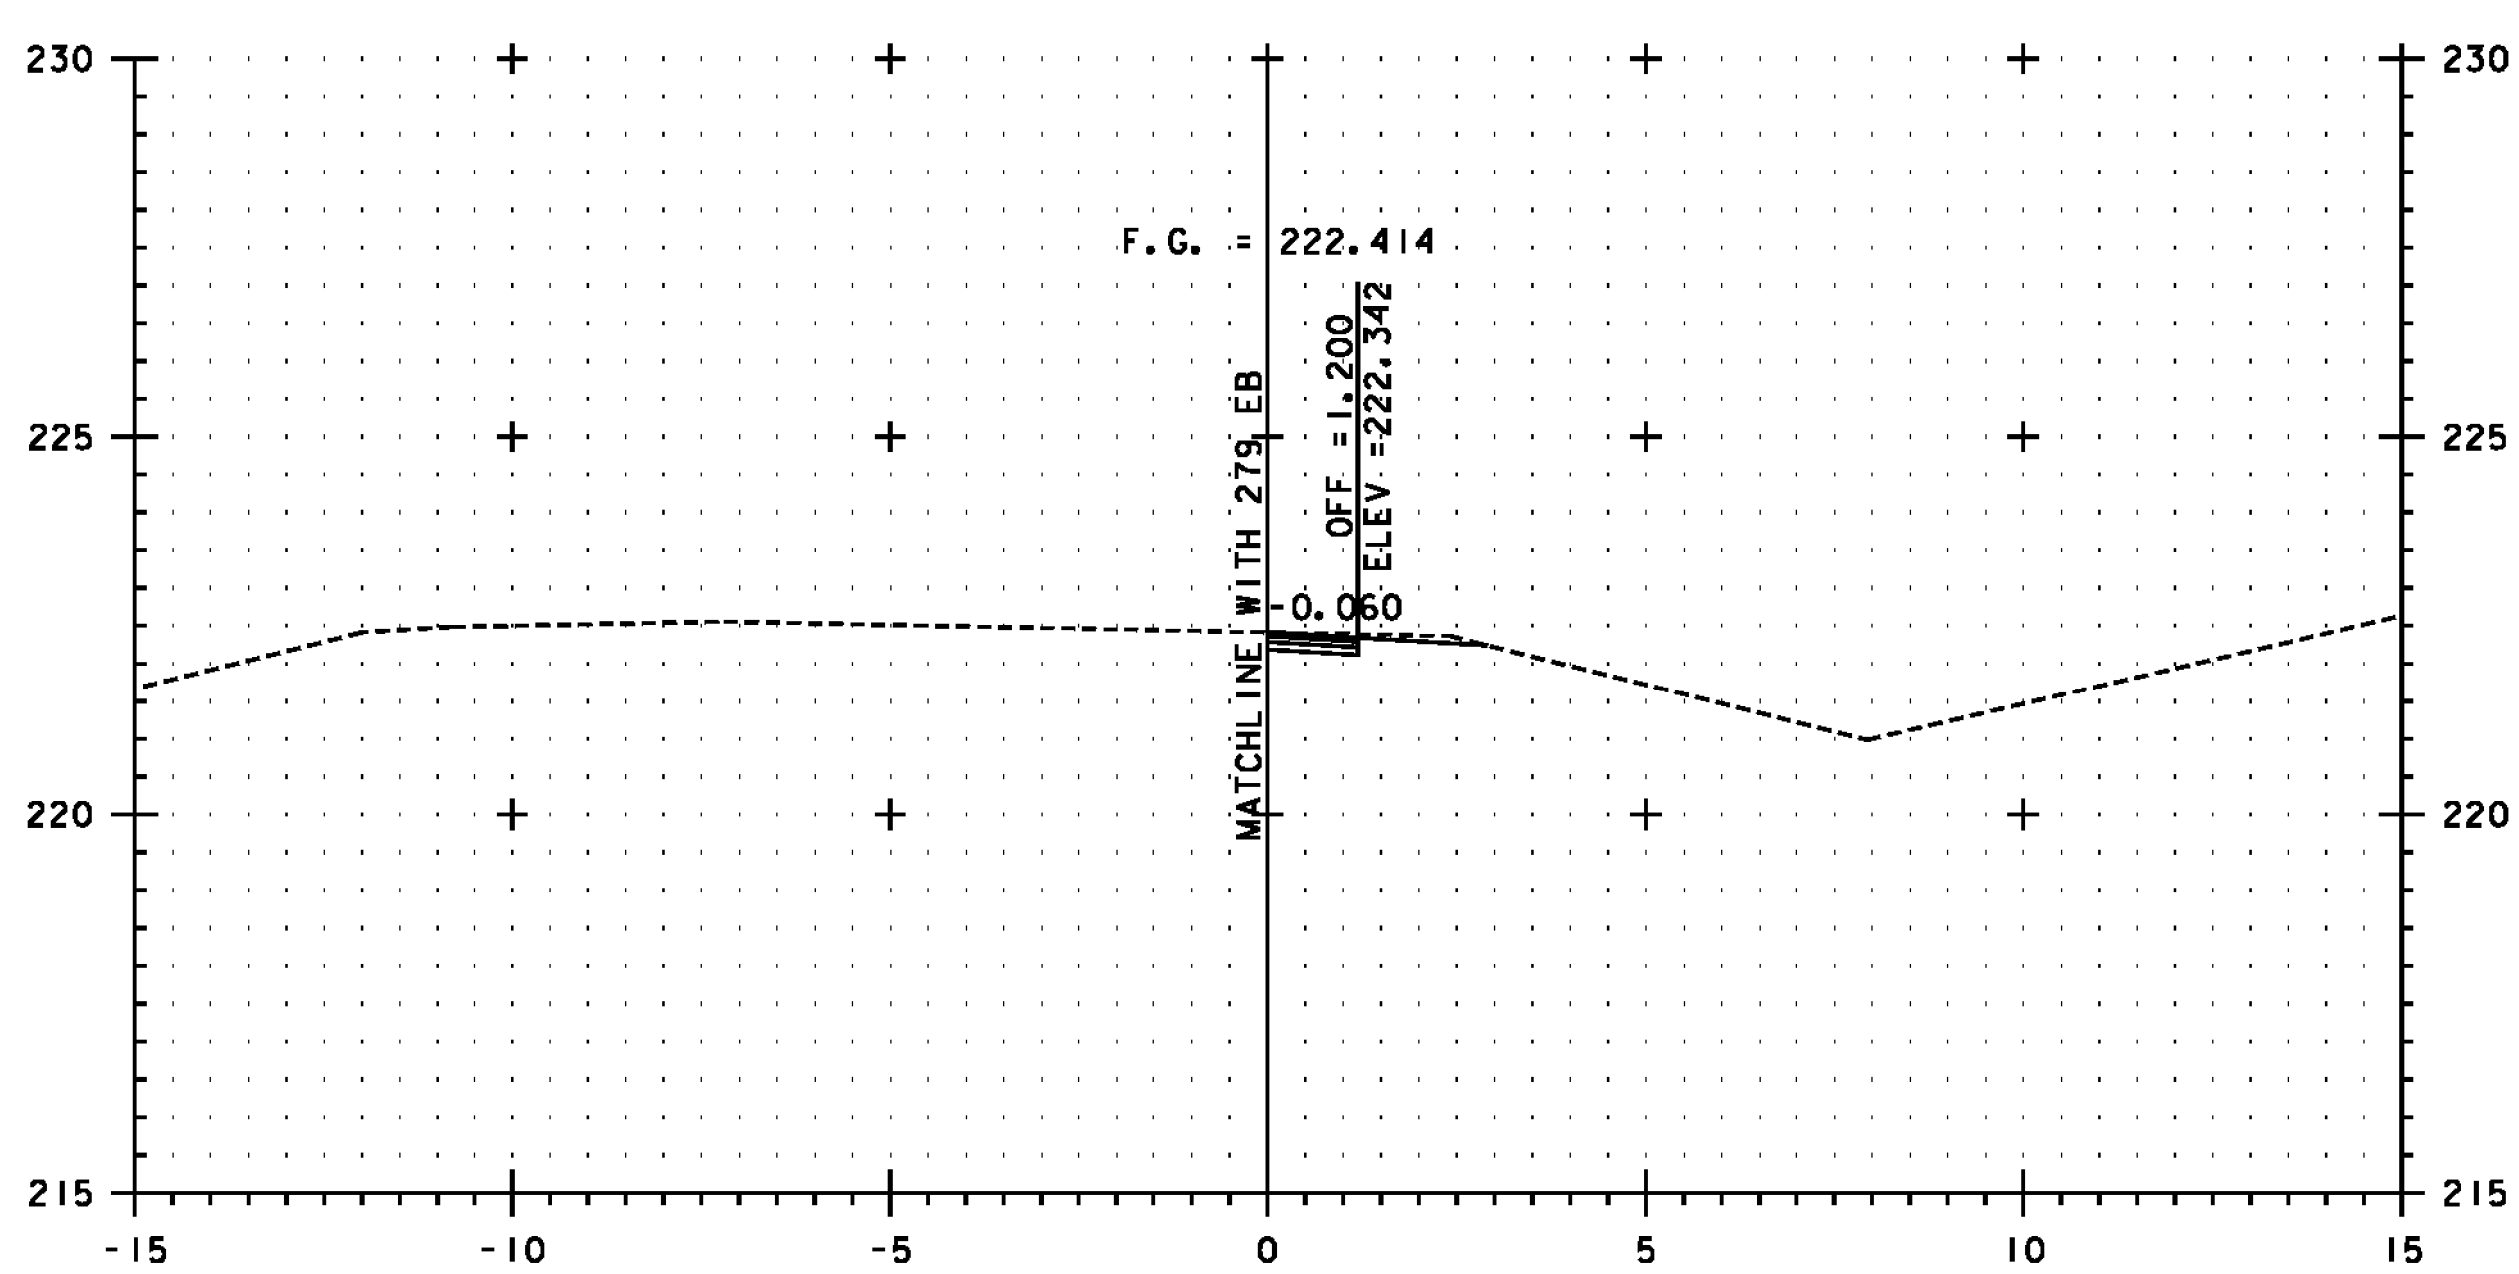

L 1+500

SEE NOTE ON SHEET 382

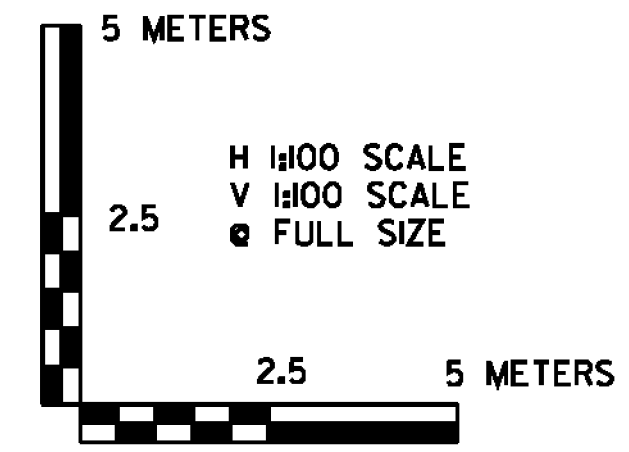

PROJECT NAME:	BENNINGTON
PROJECT NUMBER:	NH 019-(154)
FILE NAME:	...plot_files\zd307c4xs.rampL.ptf
DESIGN SUPERVISOR:	GREG EDWARDS
DESIGNED BY:	MARC FOISY
DRAWN BY:	STANTEC
CHECKED BY:	GARY SANTY
PLOT DATE:	1/26/2010
RAMP L CROSS SECTION LXS-07	
SHEET 394 OF 468	

1/26/2010 4:57:32 PM v:\1953\getlive\1953\0002\transport\getlive\drawng\confrcpt_4\plot_files\zd307c4xs.rampL.ptf