



R 1+157.814 = G 1+786.953

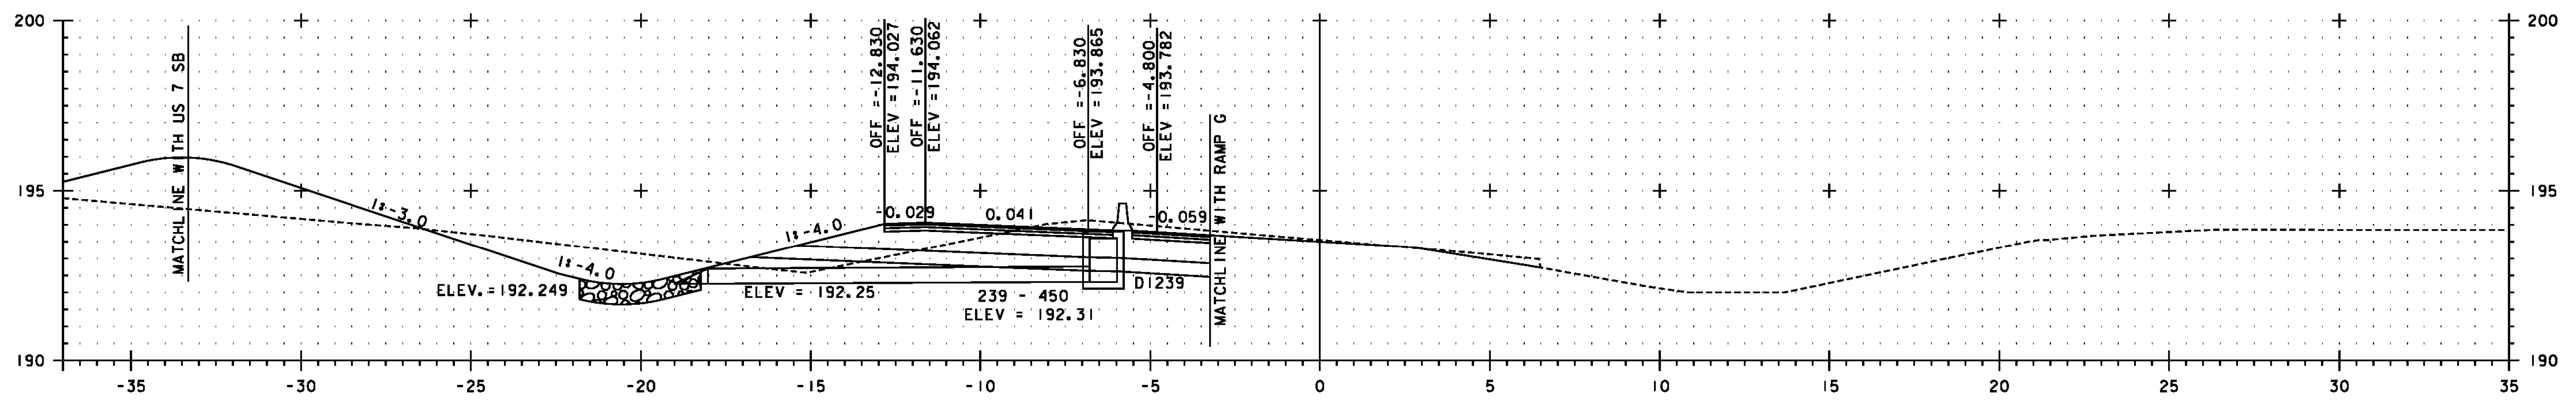


R 1+140

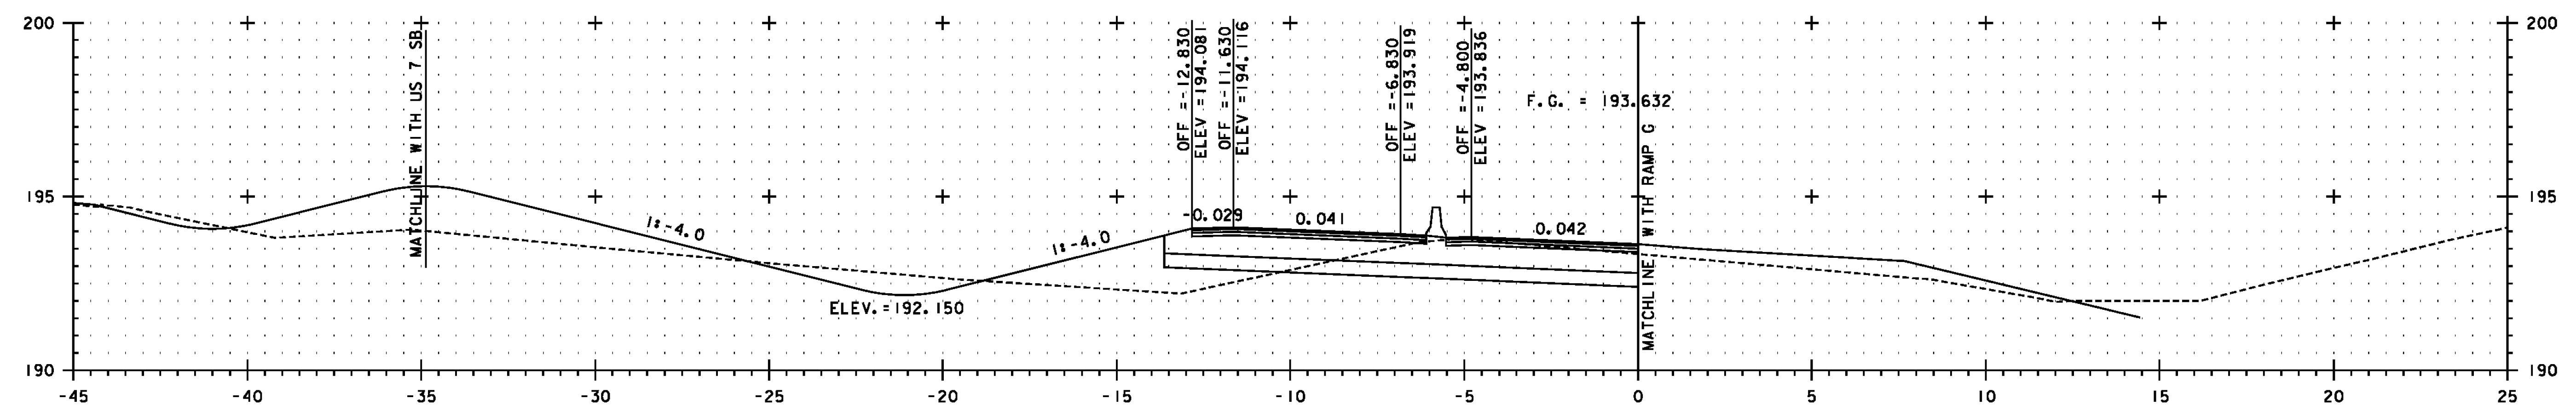

R 1+120

SEE NOTE ON SHEET 403

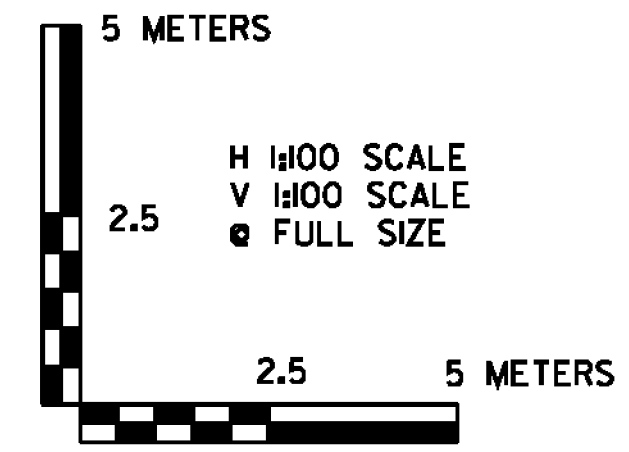

PROJECT NAME:	BENNINGTON
PROJECT NUMBER:	NH 019-(154)
FILE NAME:	...plot_files\zd307c4xs.rampR.ptf
DESIGN SUPERVISOR:	GREG EDWARDS
DESIGNED BY:	MARC FOISY
RAMP R CROSS SECTION	RXS-04
PLOT DATE:	1/26/2010
DRAWN BY:	STANTEC
CHECKED BY:	GARY SANTY
SHEET	406 OF 468

1/26/2010 4:57:49 PM v:\1953\getlive\19530002\transport\101\dr\cm\ng\com\tr\cpl\_4\plot\_files\zd307c4xs\_rampR.ptf