



U I+379.466 = EB 9+900.425, 3.6m RT.

U I+364.793 = NB 9+900.424

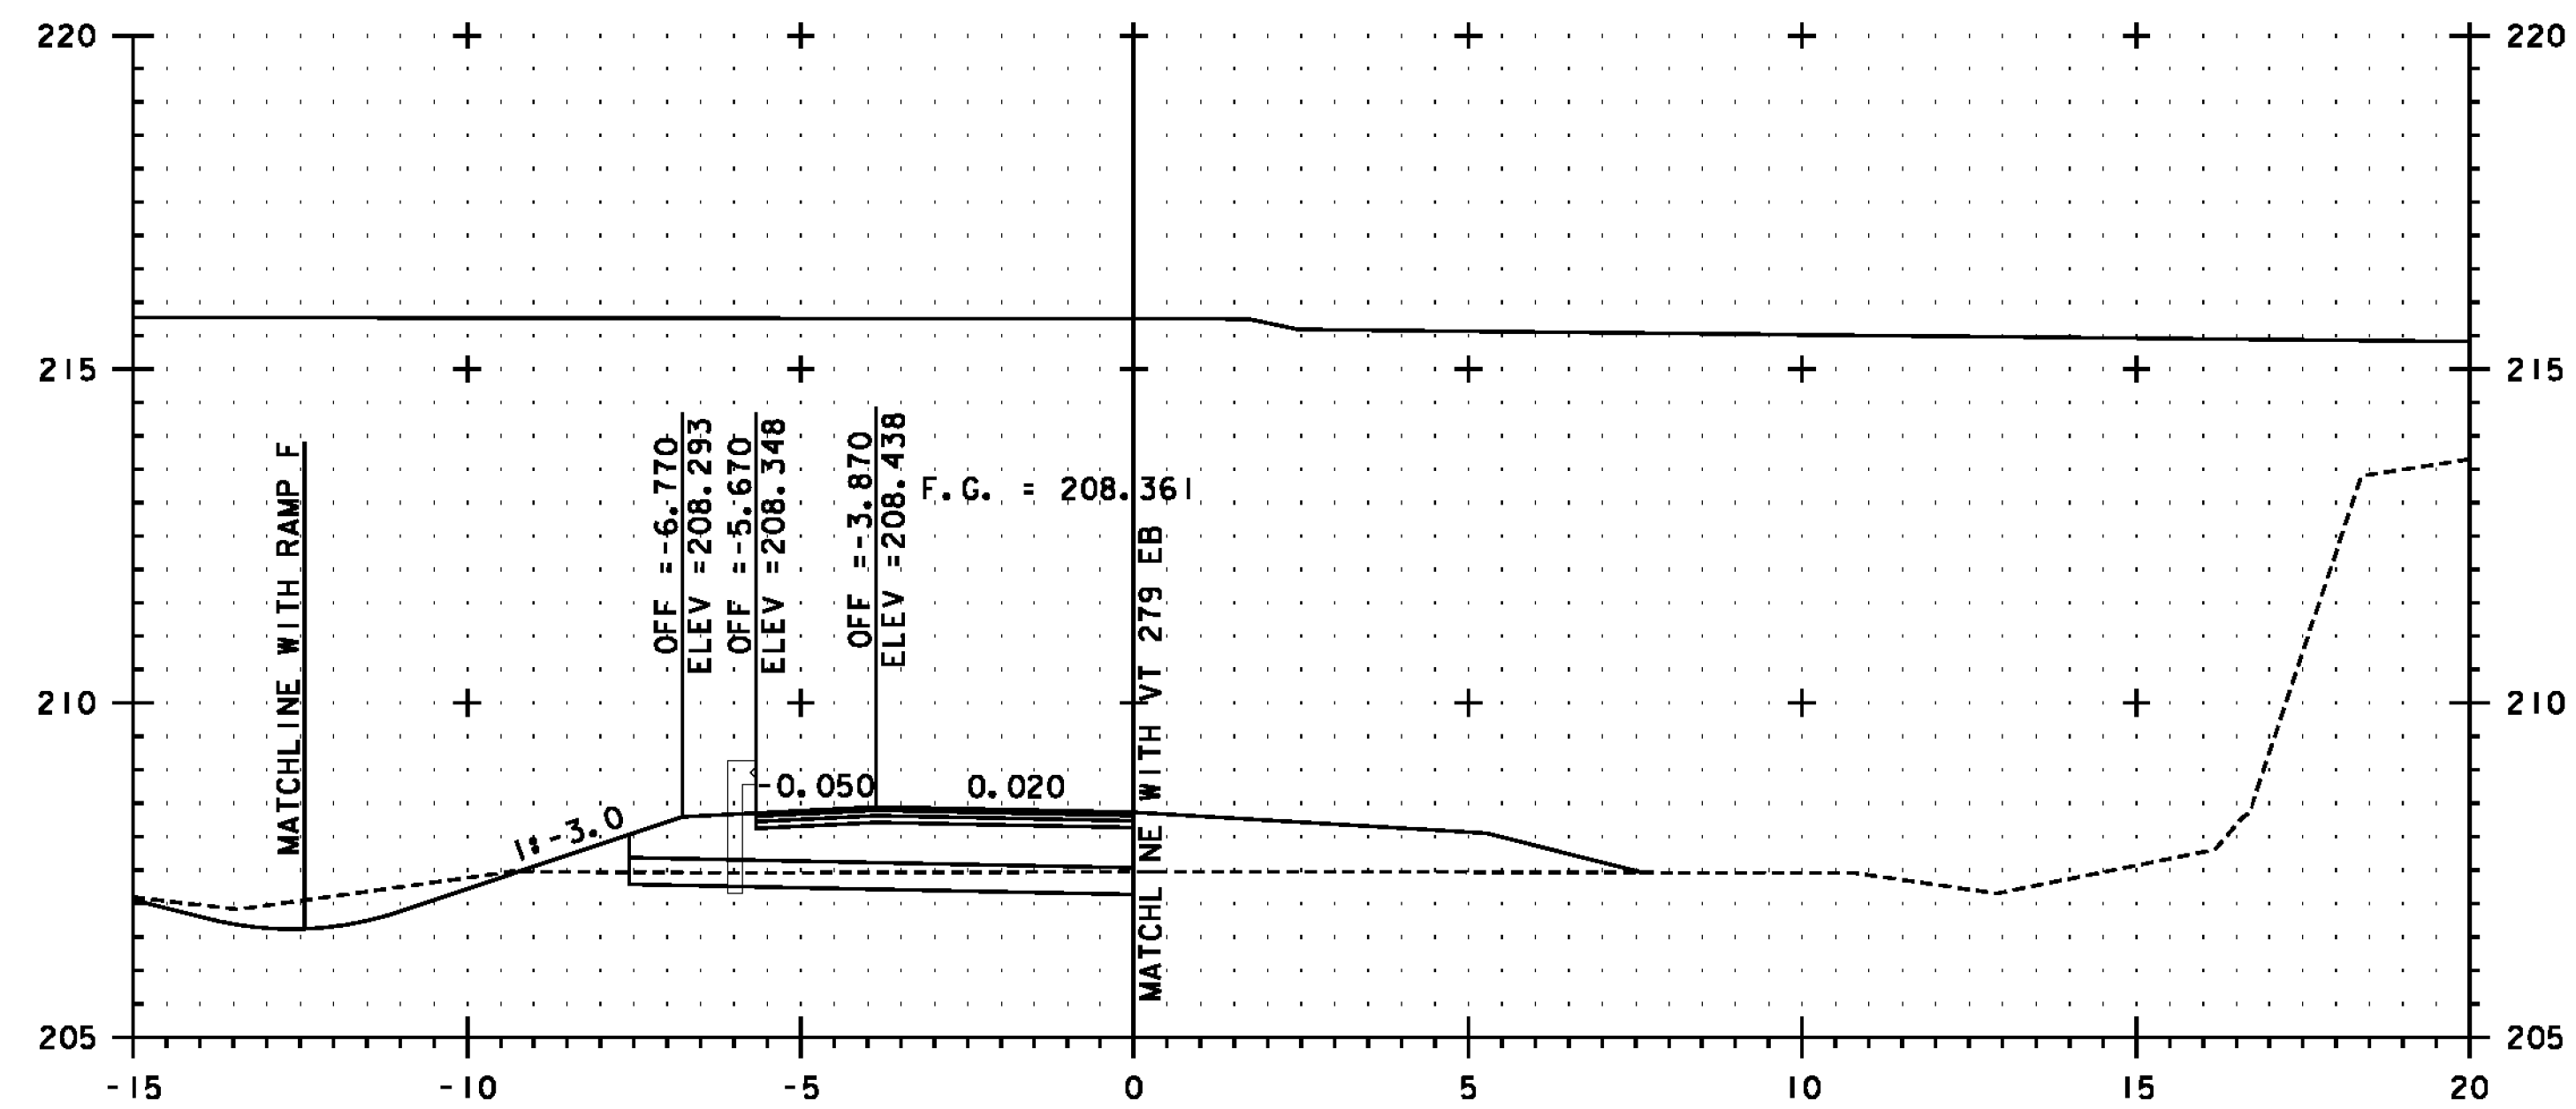

U I+360

SEE NOTE ON SHEET 415

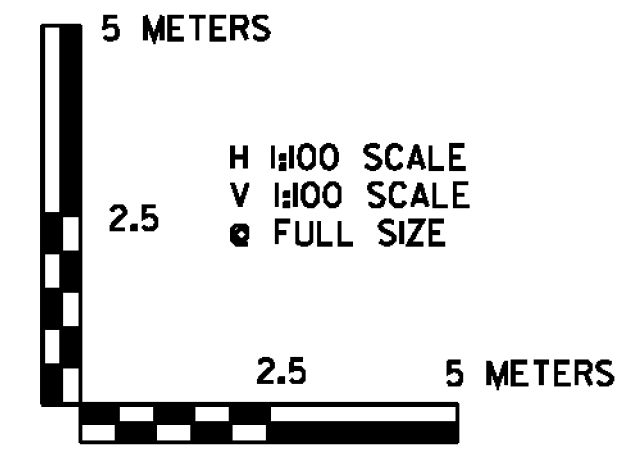

PROJECT NAME:	BENNINGTON
PROJECT NUMBER:	NH 019-(154)
FILE NAME:	...plot_files\zd307c4xs_rampU.ptf
DESIGN SUPERVISOR:	GREG EDWARDS
DESIGNED BY:	MARC FOISY
RAMP U CROSS SECTION UXS-05	
PLOT DATE:	1/26/2010
DRAWN BY:	STANTEC
CHECKED BY:	GARY SANTY
SHEET	419 OF 468

1/26/2010 4:58:07 PM V:\1953\getlive\1953\0002\tramsport\station\drw\ng\confr\cpl_4\plot_files\zd307c4xs_rampU.ptf