


NB 10+580

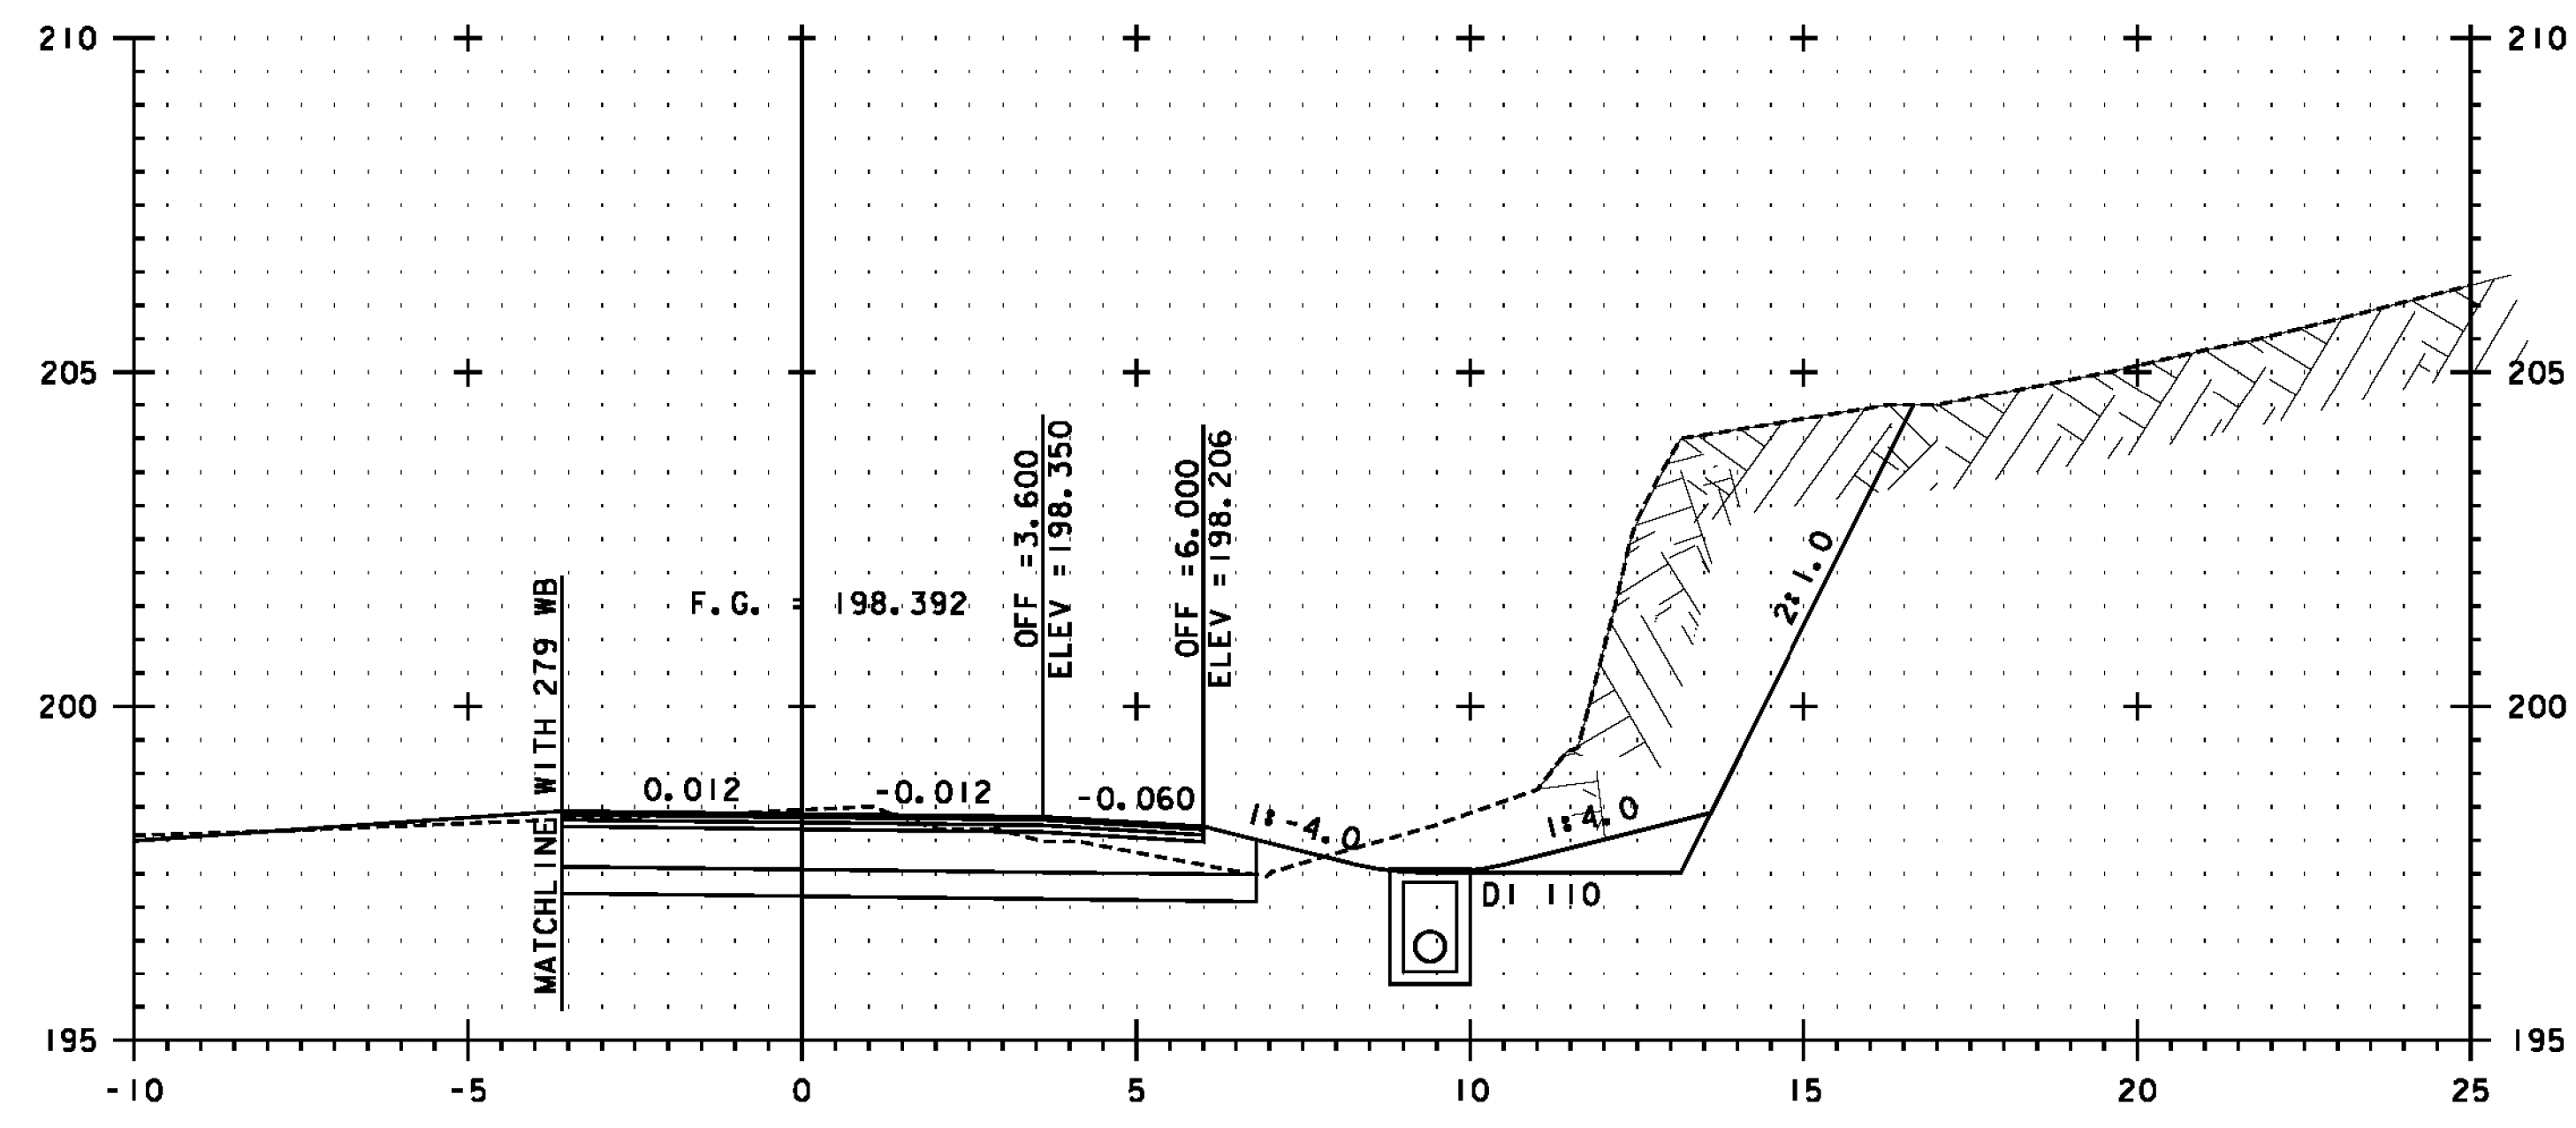

NB 10+560

SEE NOTE ON SHEET 420



PROJECT NAME: BENNINGTON	PLOT DATE: 1/26/2010
PROJECT NUMBER: NH 019-(154)	DRAWN BY: STANTEC
FILE NAME: ...plot_files\zd307c4xs.7nb.ptf	CHECKED BY: GARY SANTY
DESIGN SUPERVISOR: GREG EDWARDS	SHEET 433 OF 468
DESIGNED BY: MARC FOISY	
US 7 NB CROSS SECTION NBX-14	

1/26/2010 4:58:25 PM v:\1953\getlive\19530002\transportation\drw\ng\confr\cpl\_4\plot\_files\zd307c4xs.7nb.ptf