




CROSS SECTIONS FOR THE COLD/PLANE OVERLAY AREA
 STA. SB 10+212.607 - STA. SB 10+567.592 SEE
 EB SB 10+212.607 - STA. EB 10+567.592

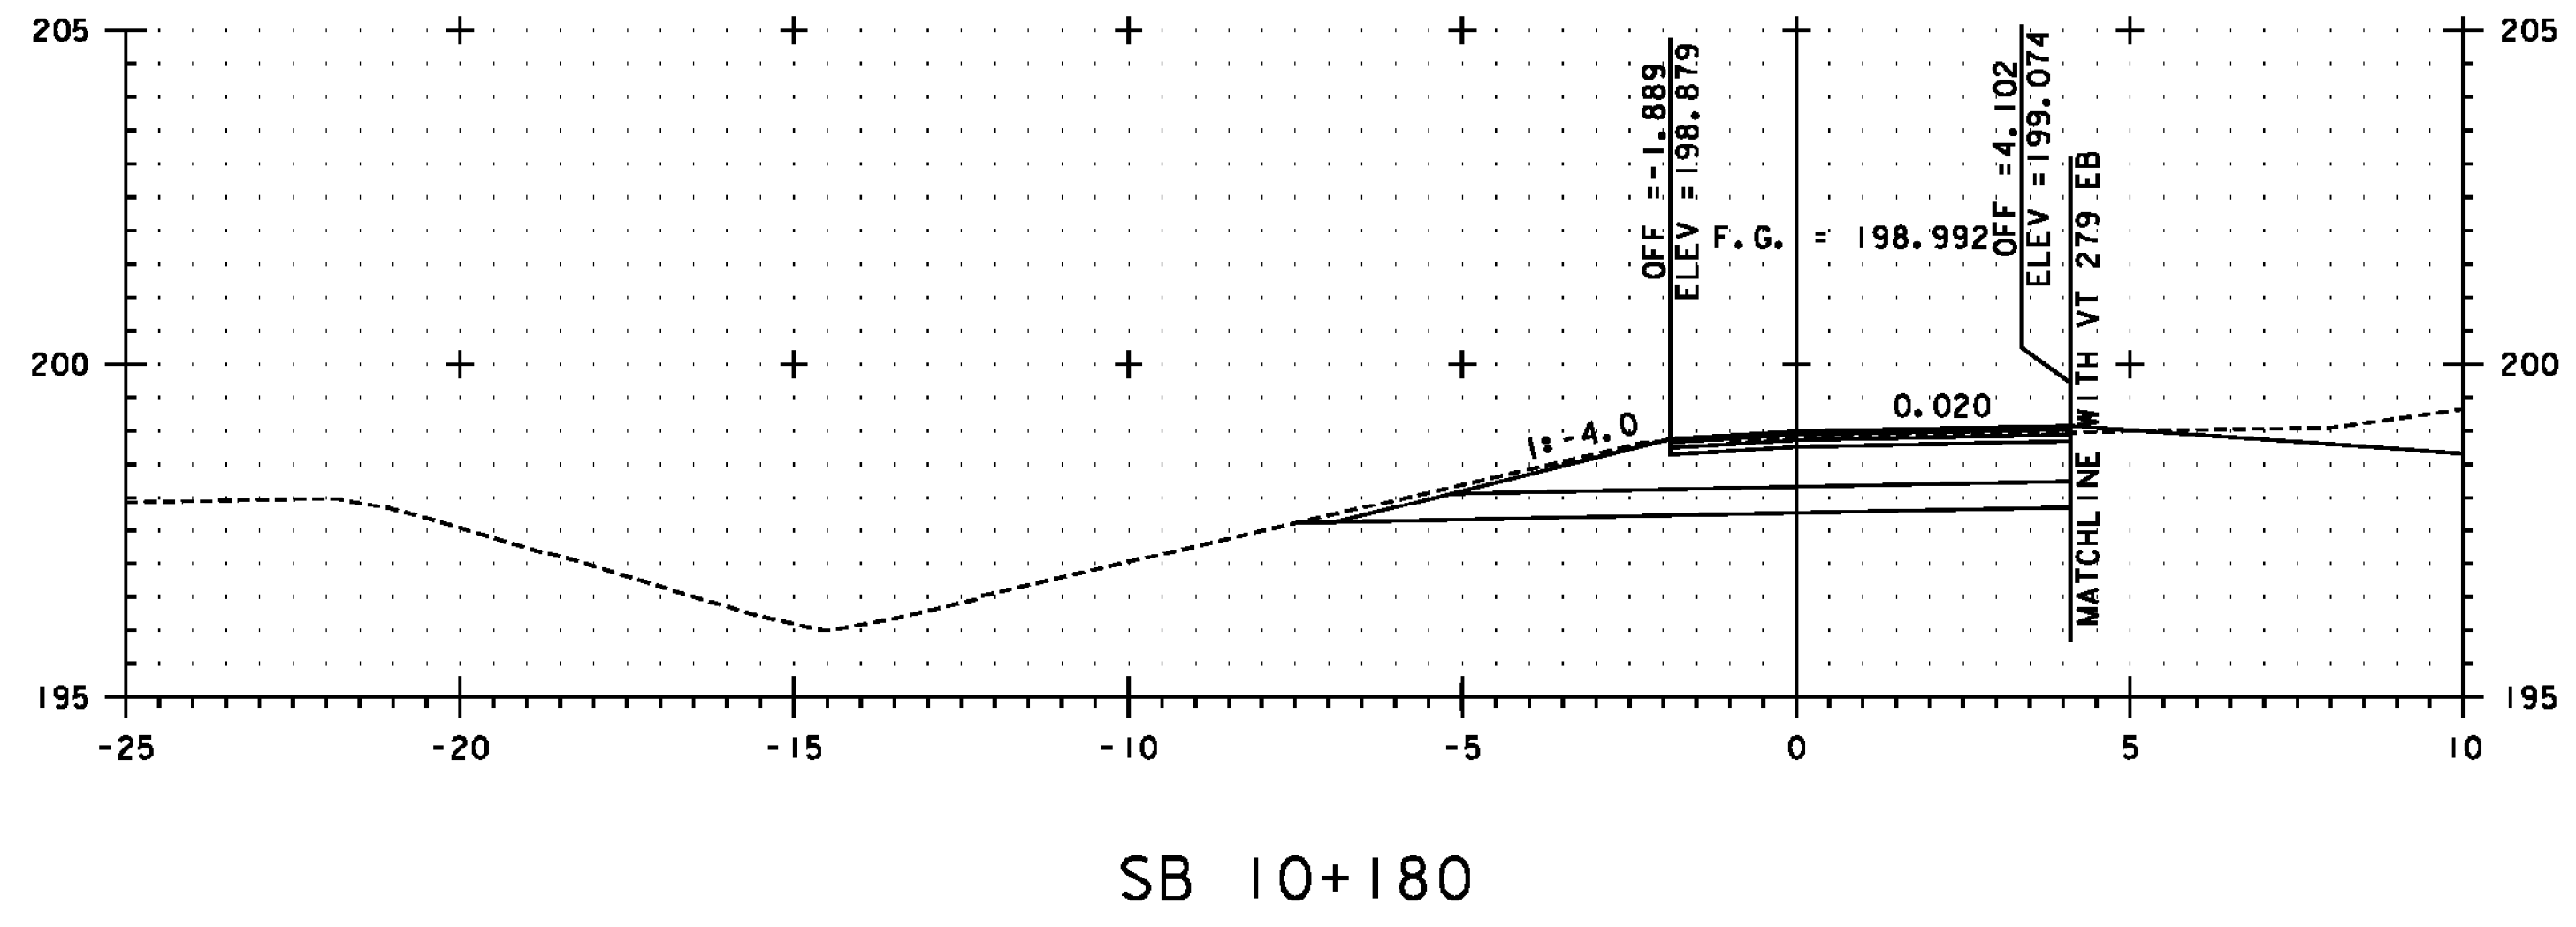


SB 10+180

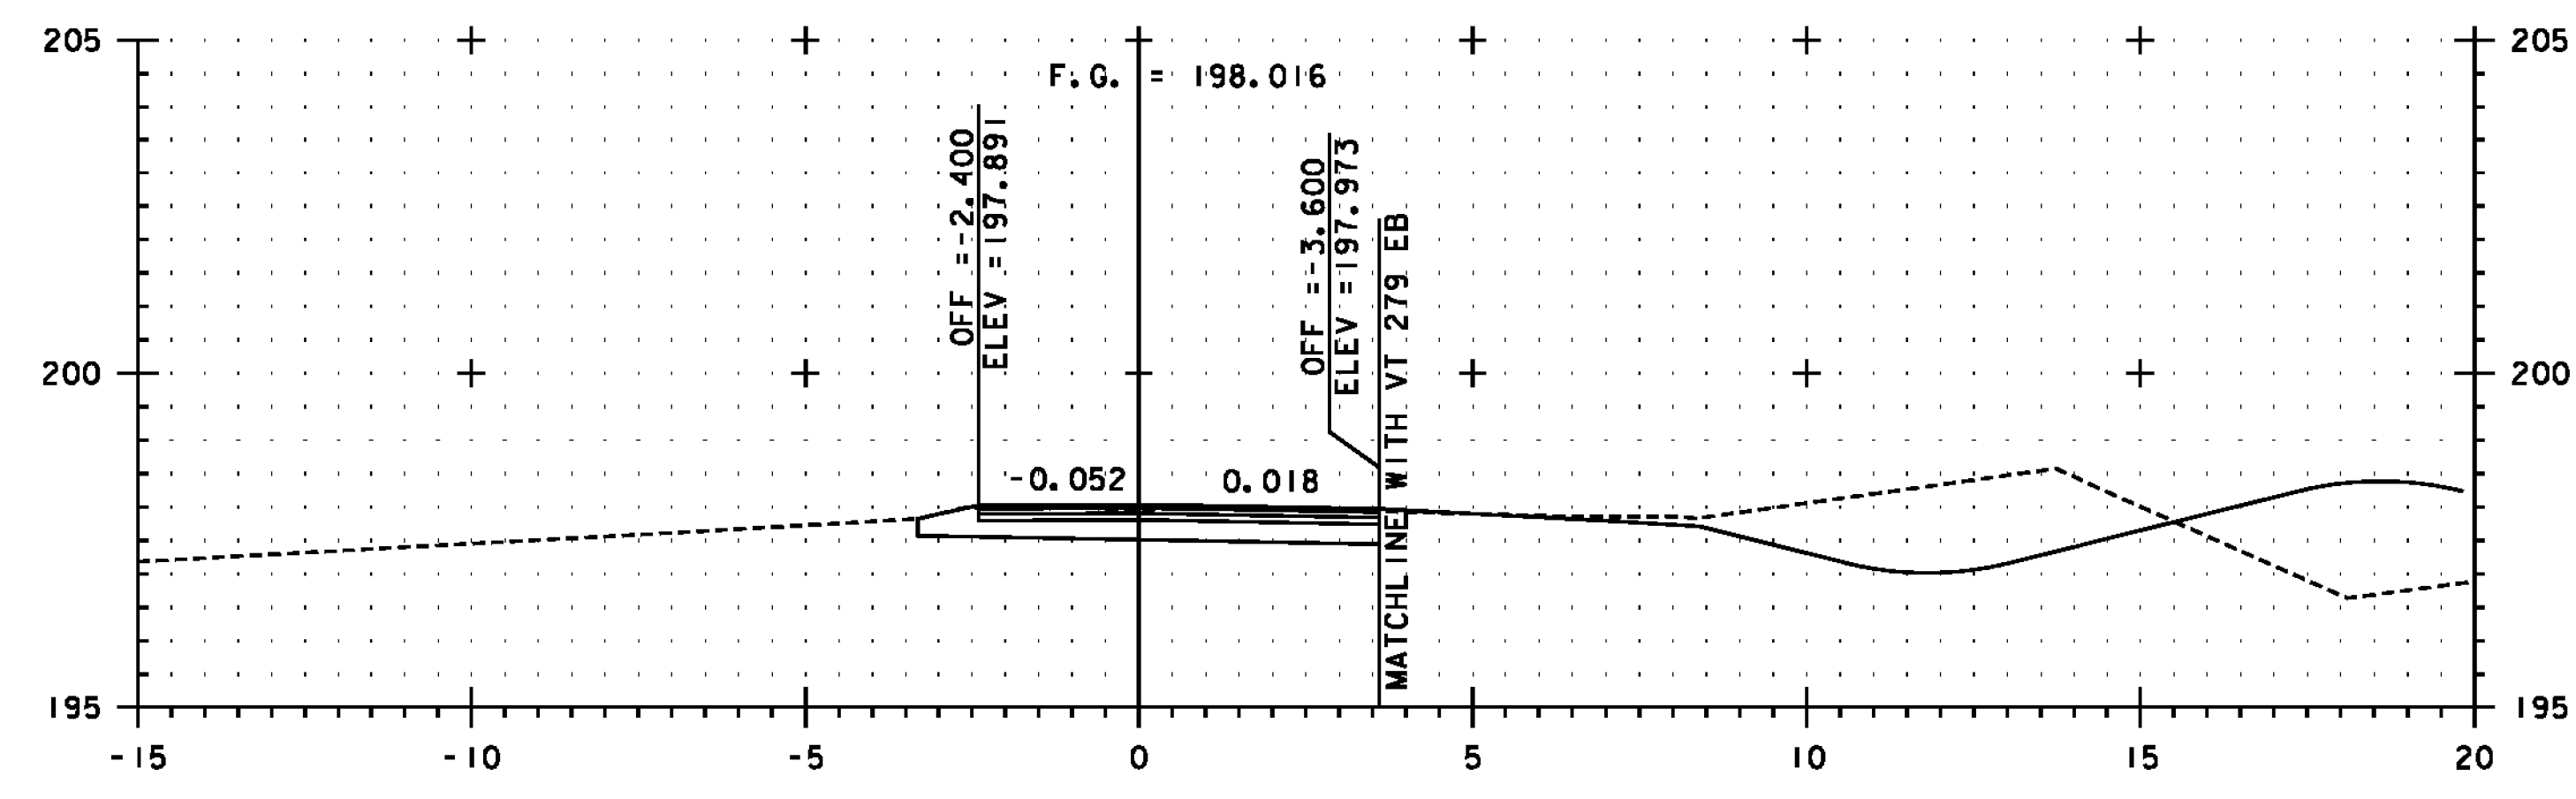

SB 10+212.607 = EB 10+212.607

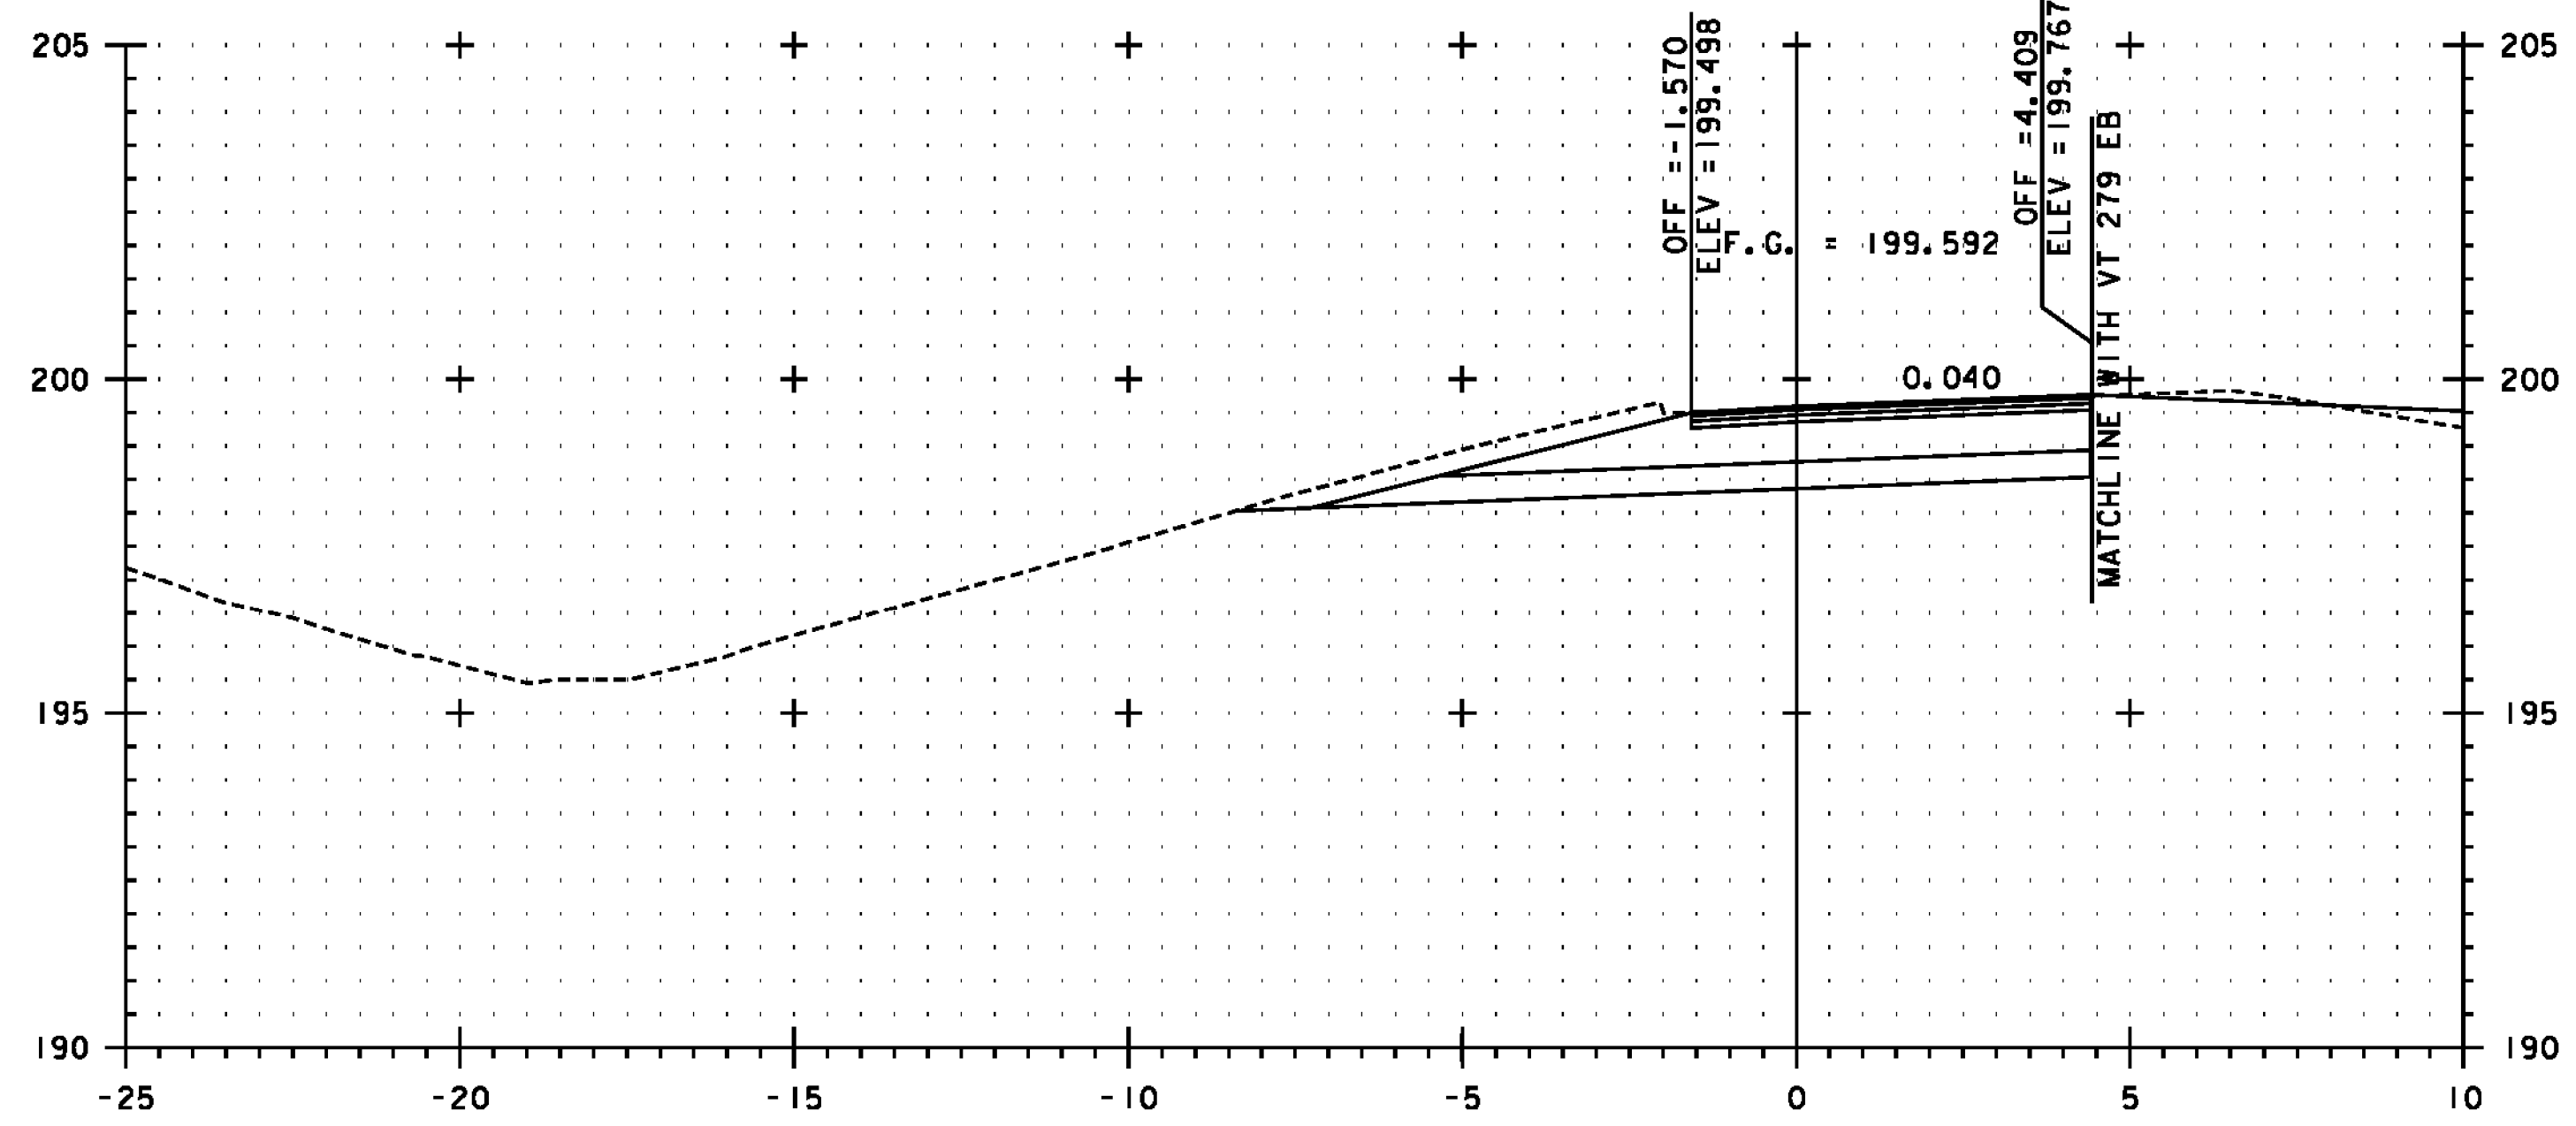


SB 10+160

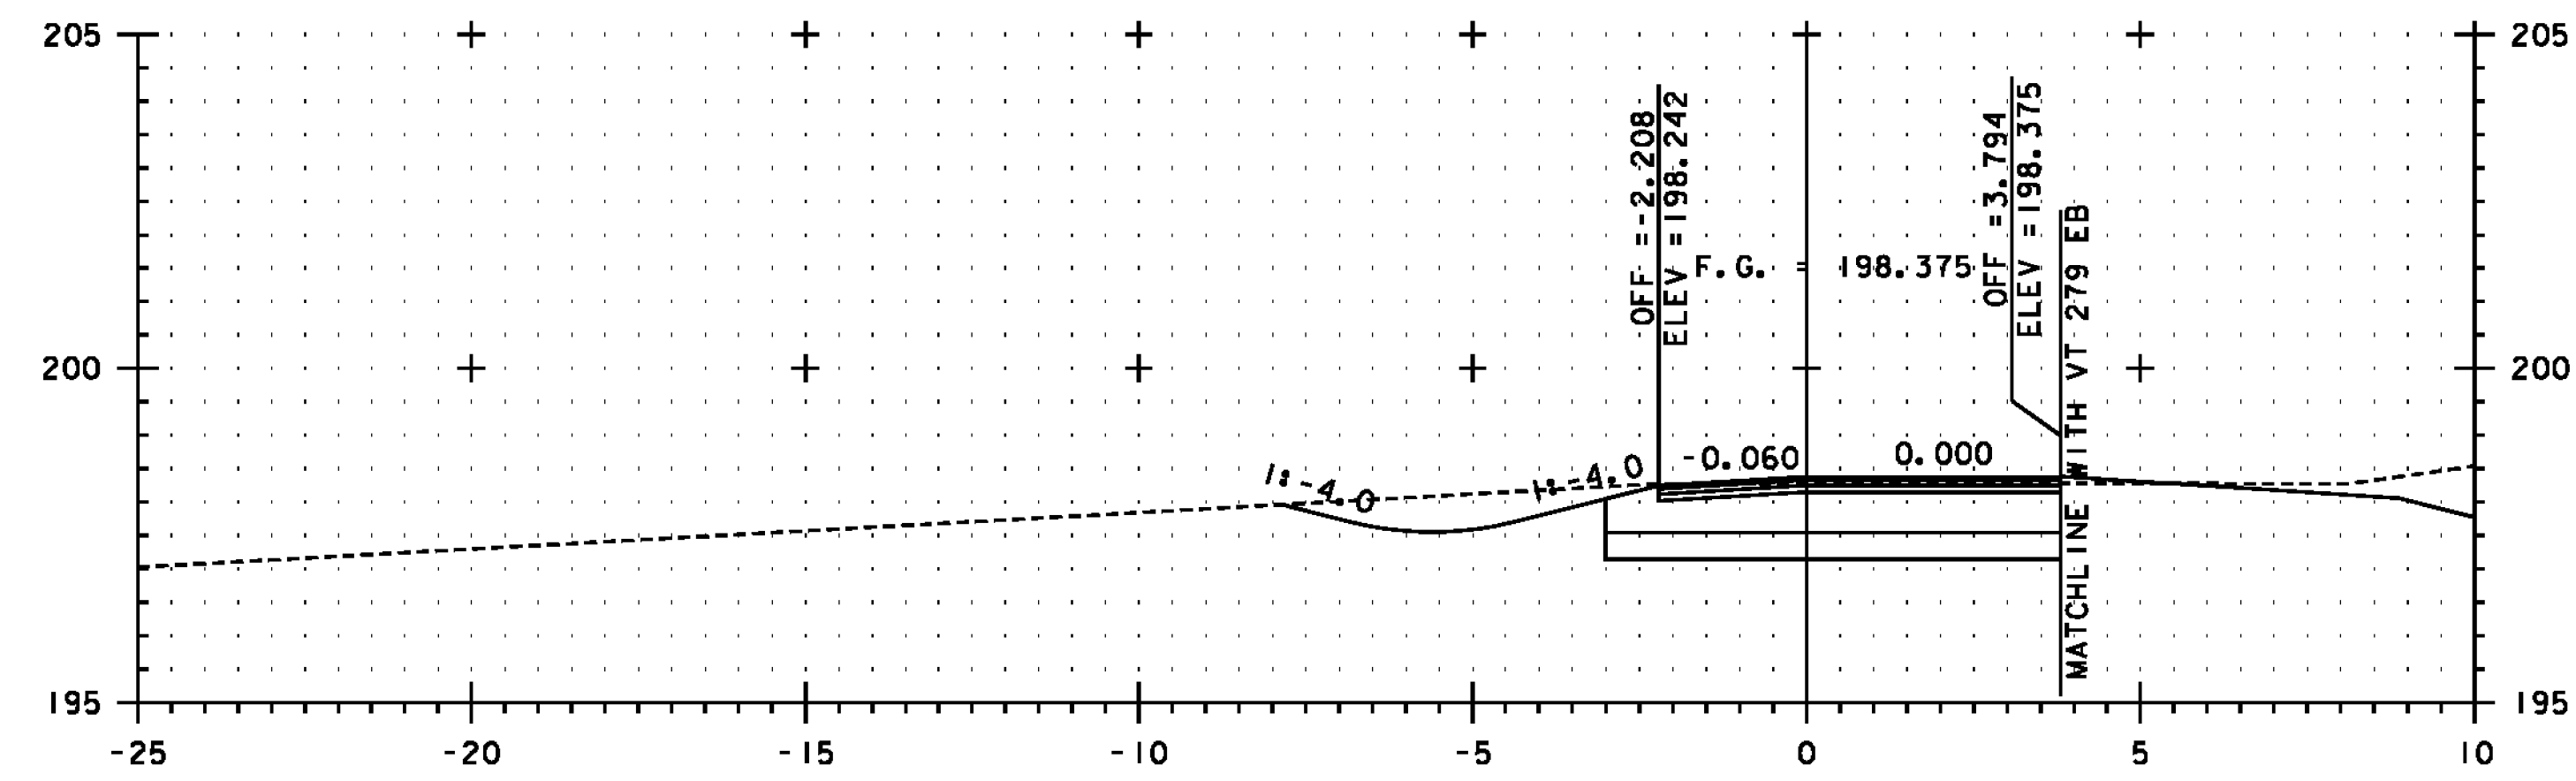

SB 10+200

NOTE:
 FOR CROSS SECTIONS SB 10+212.607 AND SB 10+567.592,
 SEE VT 279 EB CROSS SECTIONS.

SEE NOTE ON
 SHEET 447

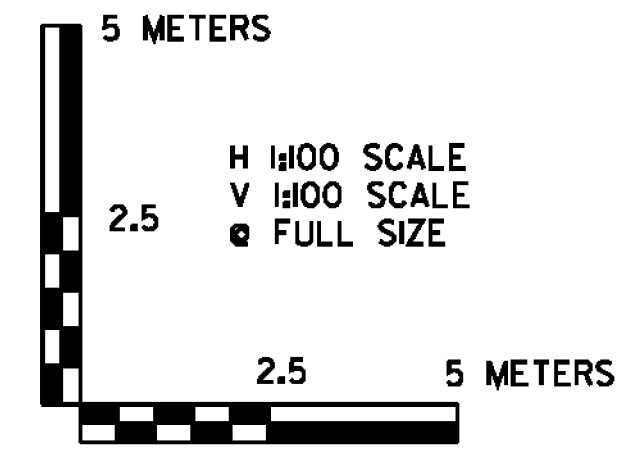

	PROJECT NAME: BENNINGTON
	PROJECT NUMBER: NH 019-(154)
	FILE NAME: ...plot_files\zd307c4xs.7SB.pft
	PLOT DATE: 1/26/2010
DESIGN SUPERVISOR: GREG EDWARDS	DRAWN BY: STANTEC
DESIGNED BY: MARC FOISY	CHECKED BY: GARY SANTY
US 7 SB CROSS SECTION SBX-11	SHEET 457 OF 468

1/26/2010 4:58:54 PM v:\1953\getlive\19530002\tr\anspor\station\dr\cwg\ng\com\tr\cst\4\plot_files\zd307c4xs.7SB.pft