


LEGEND

ERW = END ROAD WORK
 SRWA = SIDE ROAD WORK AHEAD
 SRW 500 = SIDE ROAD WORK 500 FT

LOCATION	ERW	SRWA	SRW500	RWA
VT ROUTE 9	2	4	4	
HARVARD STREET				2
TOTALS	2	4	4	2

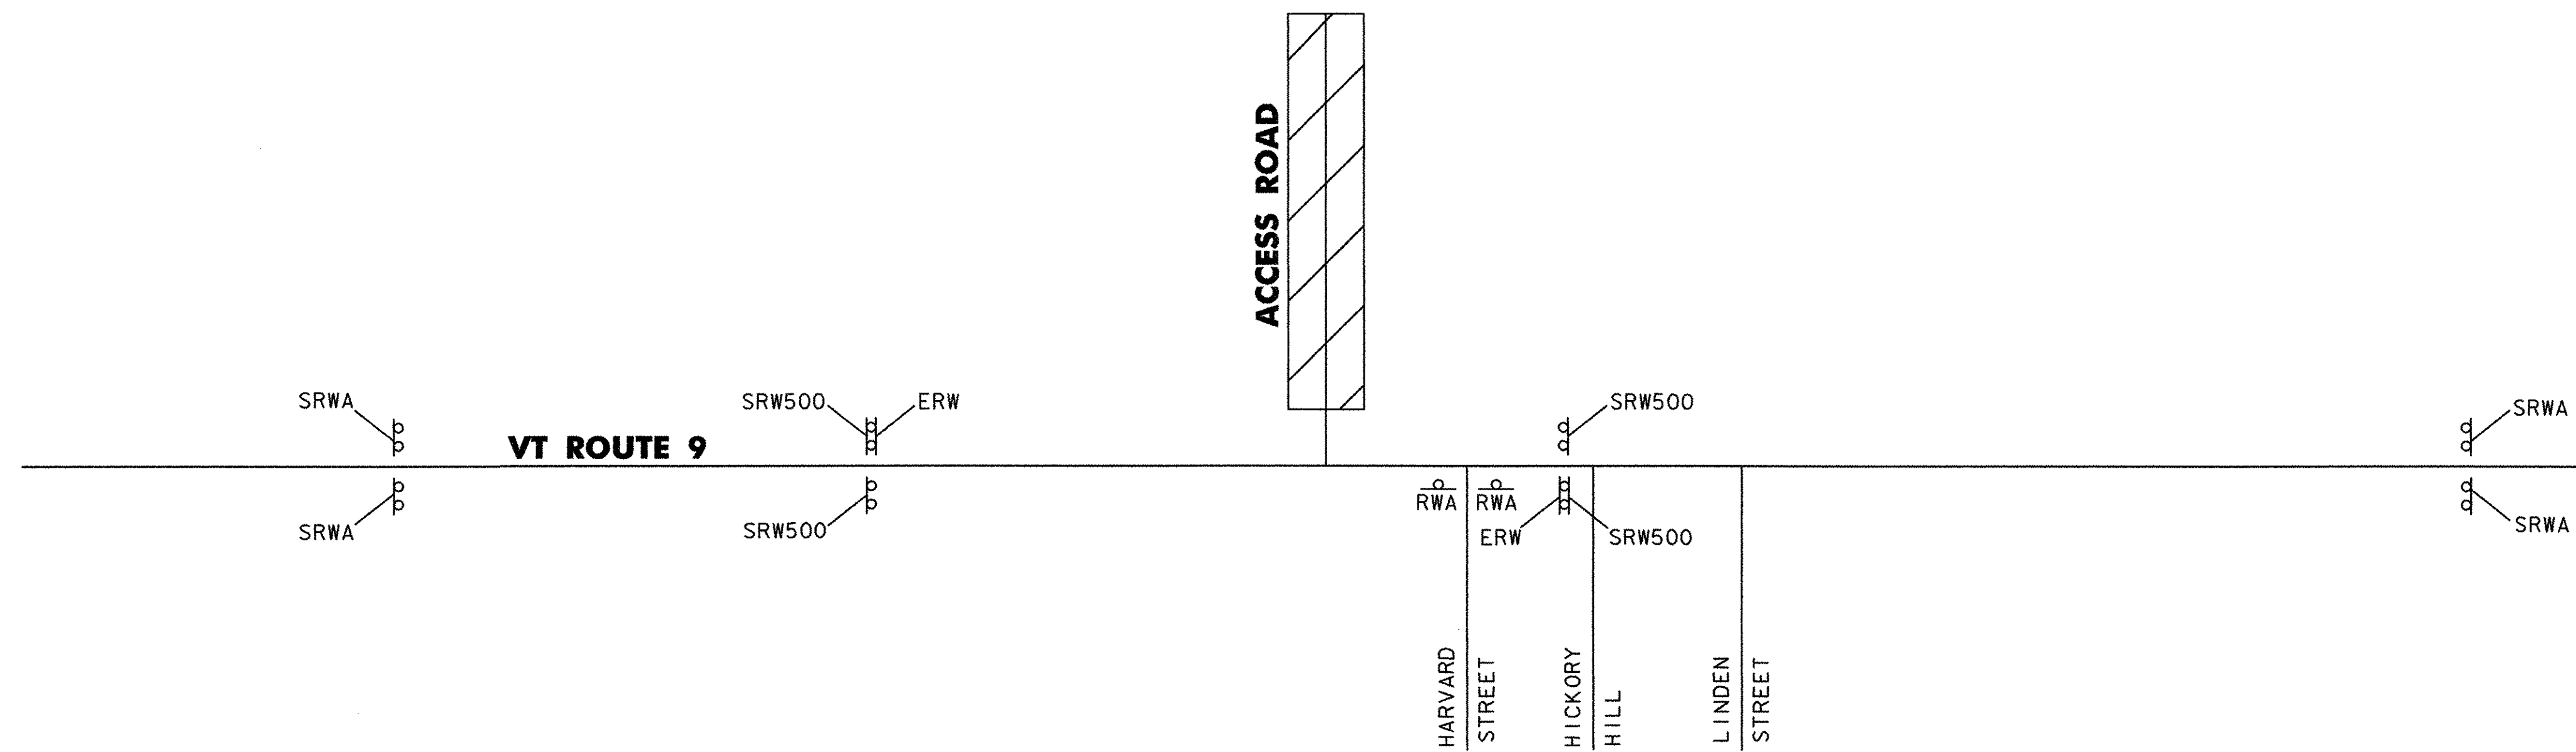

CONSTRUCTION APPROACH SIGNING
 NOT TO SCALE
 SEE VTrans STANDARD E-100A FOR SIGN PLACEMENT.

NOTE:
 PAYMENT FOR CONSTRUCTION SIGNING WILL BE MADE UNDER ITEM 641.10.

VERMONT AGENCY OF TRANSPORTATION



PROJECT NAME: BENNINGTON
 PROJECT NUMBER: NH 019-1(55)
 FILE NAME: ...\\plot_files\zd307c5cas.ptf PLOT DATE: 3/28/2008
 DESIGN SUPERVISOR: GREG EDWARDS DRAWN BY: STANTEC
 DESIGNED BY: MARC FOISY CHECKED BY: GARY SANTY
CONSTRUCTION APPROACH SIGNING CAS-01 SHEET 16 OF 19