



BL 2+020

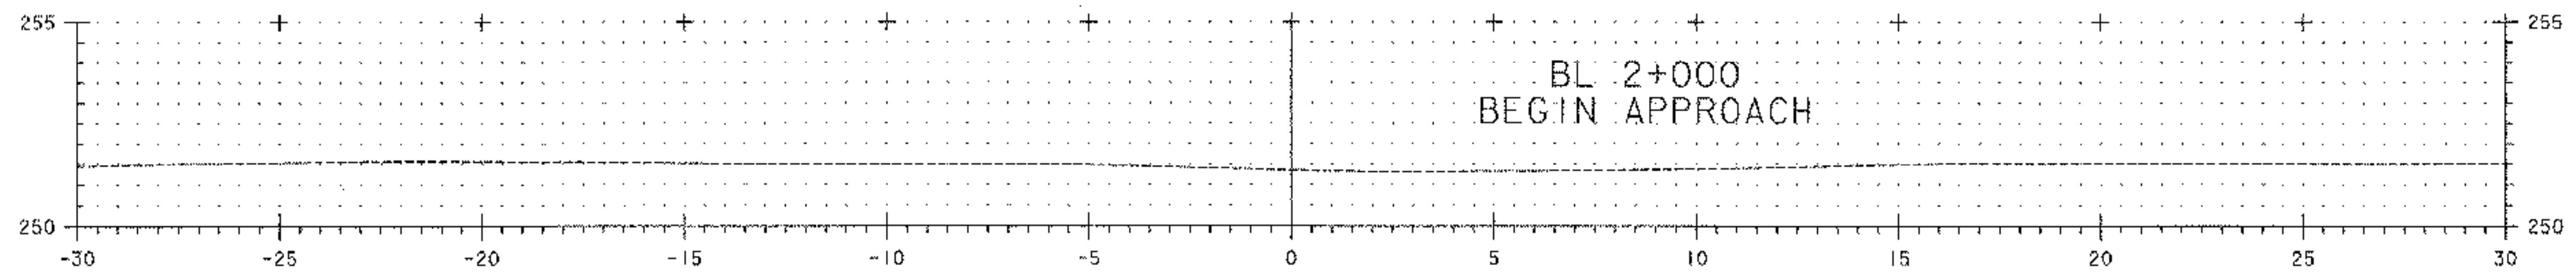

BL 2+000

SEE PROJECT FILES

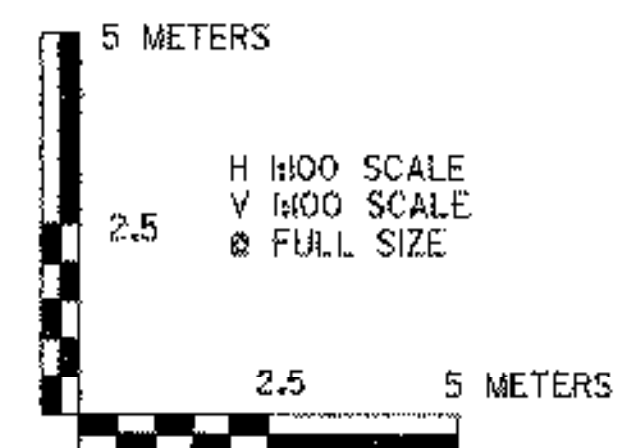

VERMONT AGENCY OF TRANSPORTATION



PROJECT NAME: BENNINGTON
PROJECT NUMBER: NH 019-1(55)

FILE NAME: ...z307c5xs.baseline.ptf
DESIGN SUPERVISOR: GREG EDWARDS
DESIGNED BY: MARC FOISY
BASELINE CROSS SECTIONS BL-01

PLOT DATE: 3/28/2008
DRAWN BY: STANTEC
CHECKED BY: GARY SANTY
SHEET 17 OF 19

V:\NET\active\3030002\transportation\drawing\contr\set-5\plot_files\z307c5xs.baseline.ptf