


COLD PLANE TYPICAL SECTION

VT. ROUTE 67A BENNINGTON STA 8+90.00 TO BENNINGTON STA 46+50.00

EXISTING WIDTHS	
BENNINGTON	
0+58	36'-8"
2+80	42'-5"
4+55	55'-10"
5+15	58'-9"
6+95	68'-5"
8+00	65'-7"
8+90	64'-7"
37+90	68'-10"
39+70	67'-11"
40+40	78'-5"
40+90	75'-11"
46+45	41'-9"
47+30	27'-6"
48+05	31'-4"
50+25	31'-8"
54+50	37'-11"
55+65	29'-5"
58+30	27'-5"
74+25	28'-8"
81+10	38'-9"
86+30	27'-7"
98+90	27'-10"
103+30	29'-1"
104+50	29'-10"
107+25	31'-1"
109+00	25'-2"

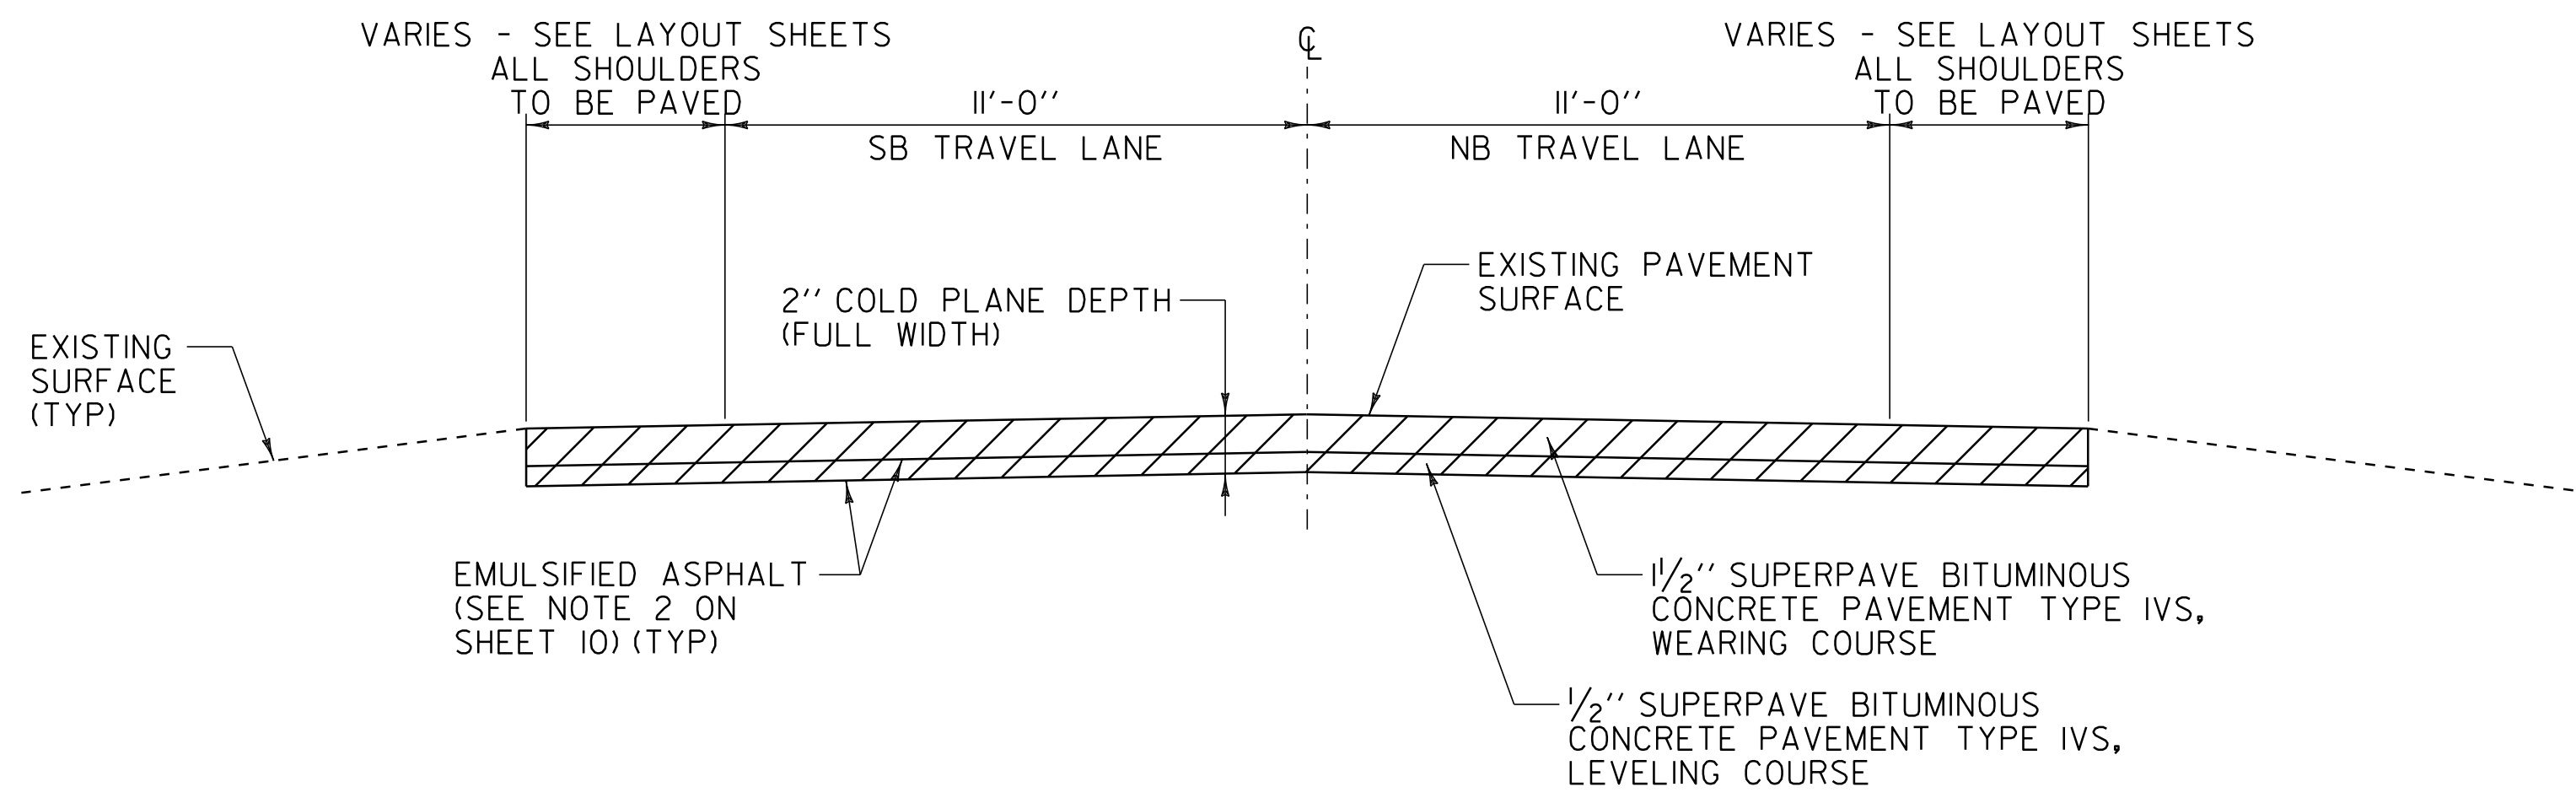

COLD PLANE TYPICAL SECTION

VT. ROUTE 67A BENNINGTON STA 46+50.00 TO BENNINGTON STA 112+46.40

NOT TO SCALE

TYPICAL SECTION SHEET #2	PROJECT NAME: BENNINGTON	PLOT DATE: 07-MAY-2012 14:2
	PROJECT NUMBER: STP 2626(1)	DRAWN BY: C.A.K.
	FILE NAME: p06b220.dgn	CHECKED BY: D.E.G.
	PROJECT LEADER: D.E.G.	DWG. NO. p06b220+ts.i
DESIGNED BY: M.J.L.	SHEET 11 OF 69	